




Architect -
Civil Eng -
Mech Eng -
Interior -


GENERAL NOTES

1. All dimensions in millimetres (mm)
2. Verify all dimensions
3. Do not scale drawings
4. Check drawings against specifications
5. Use the latest revised drawings only
6. Report any discrepancies to the Landscape Architect before proceeding
7. Drawings and specifications are the property of the Landscape Architect, and must be returned upon completion of the work

NOT FOR TENDER
NOT FOR CONSTRUCTION

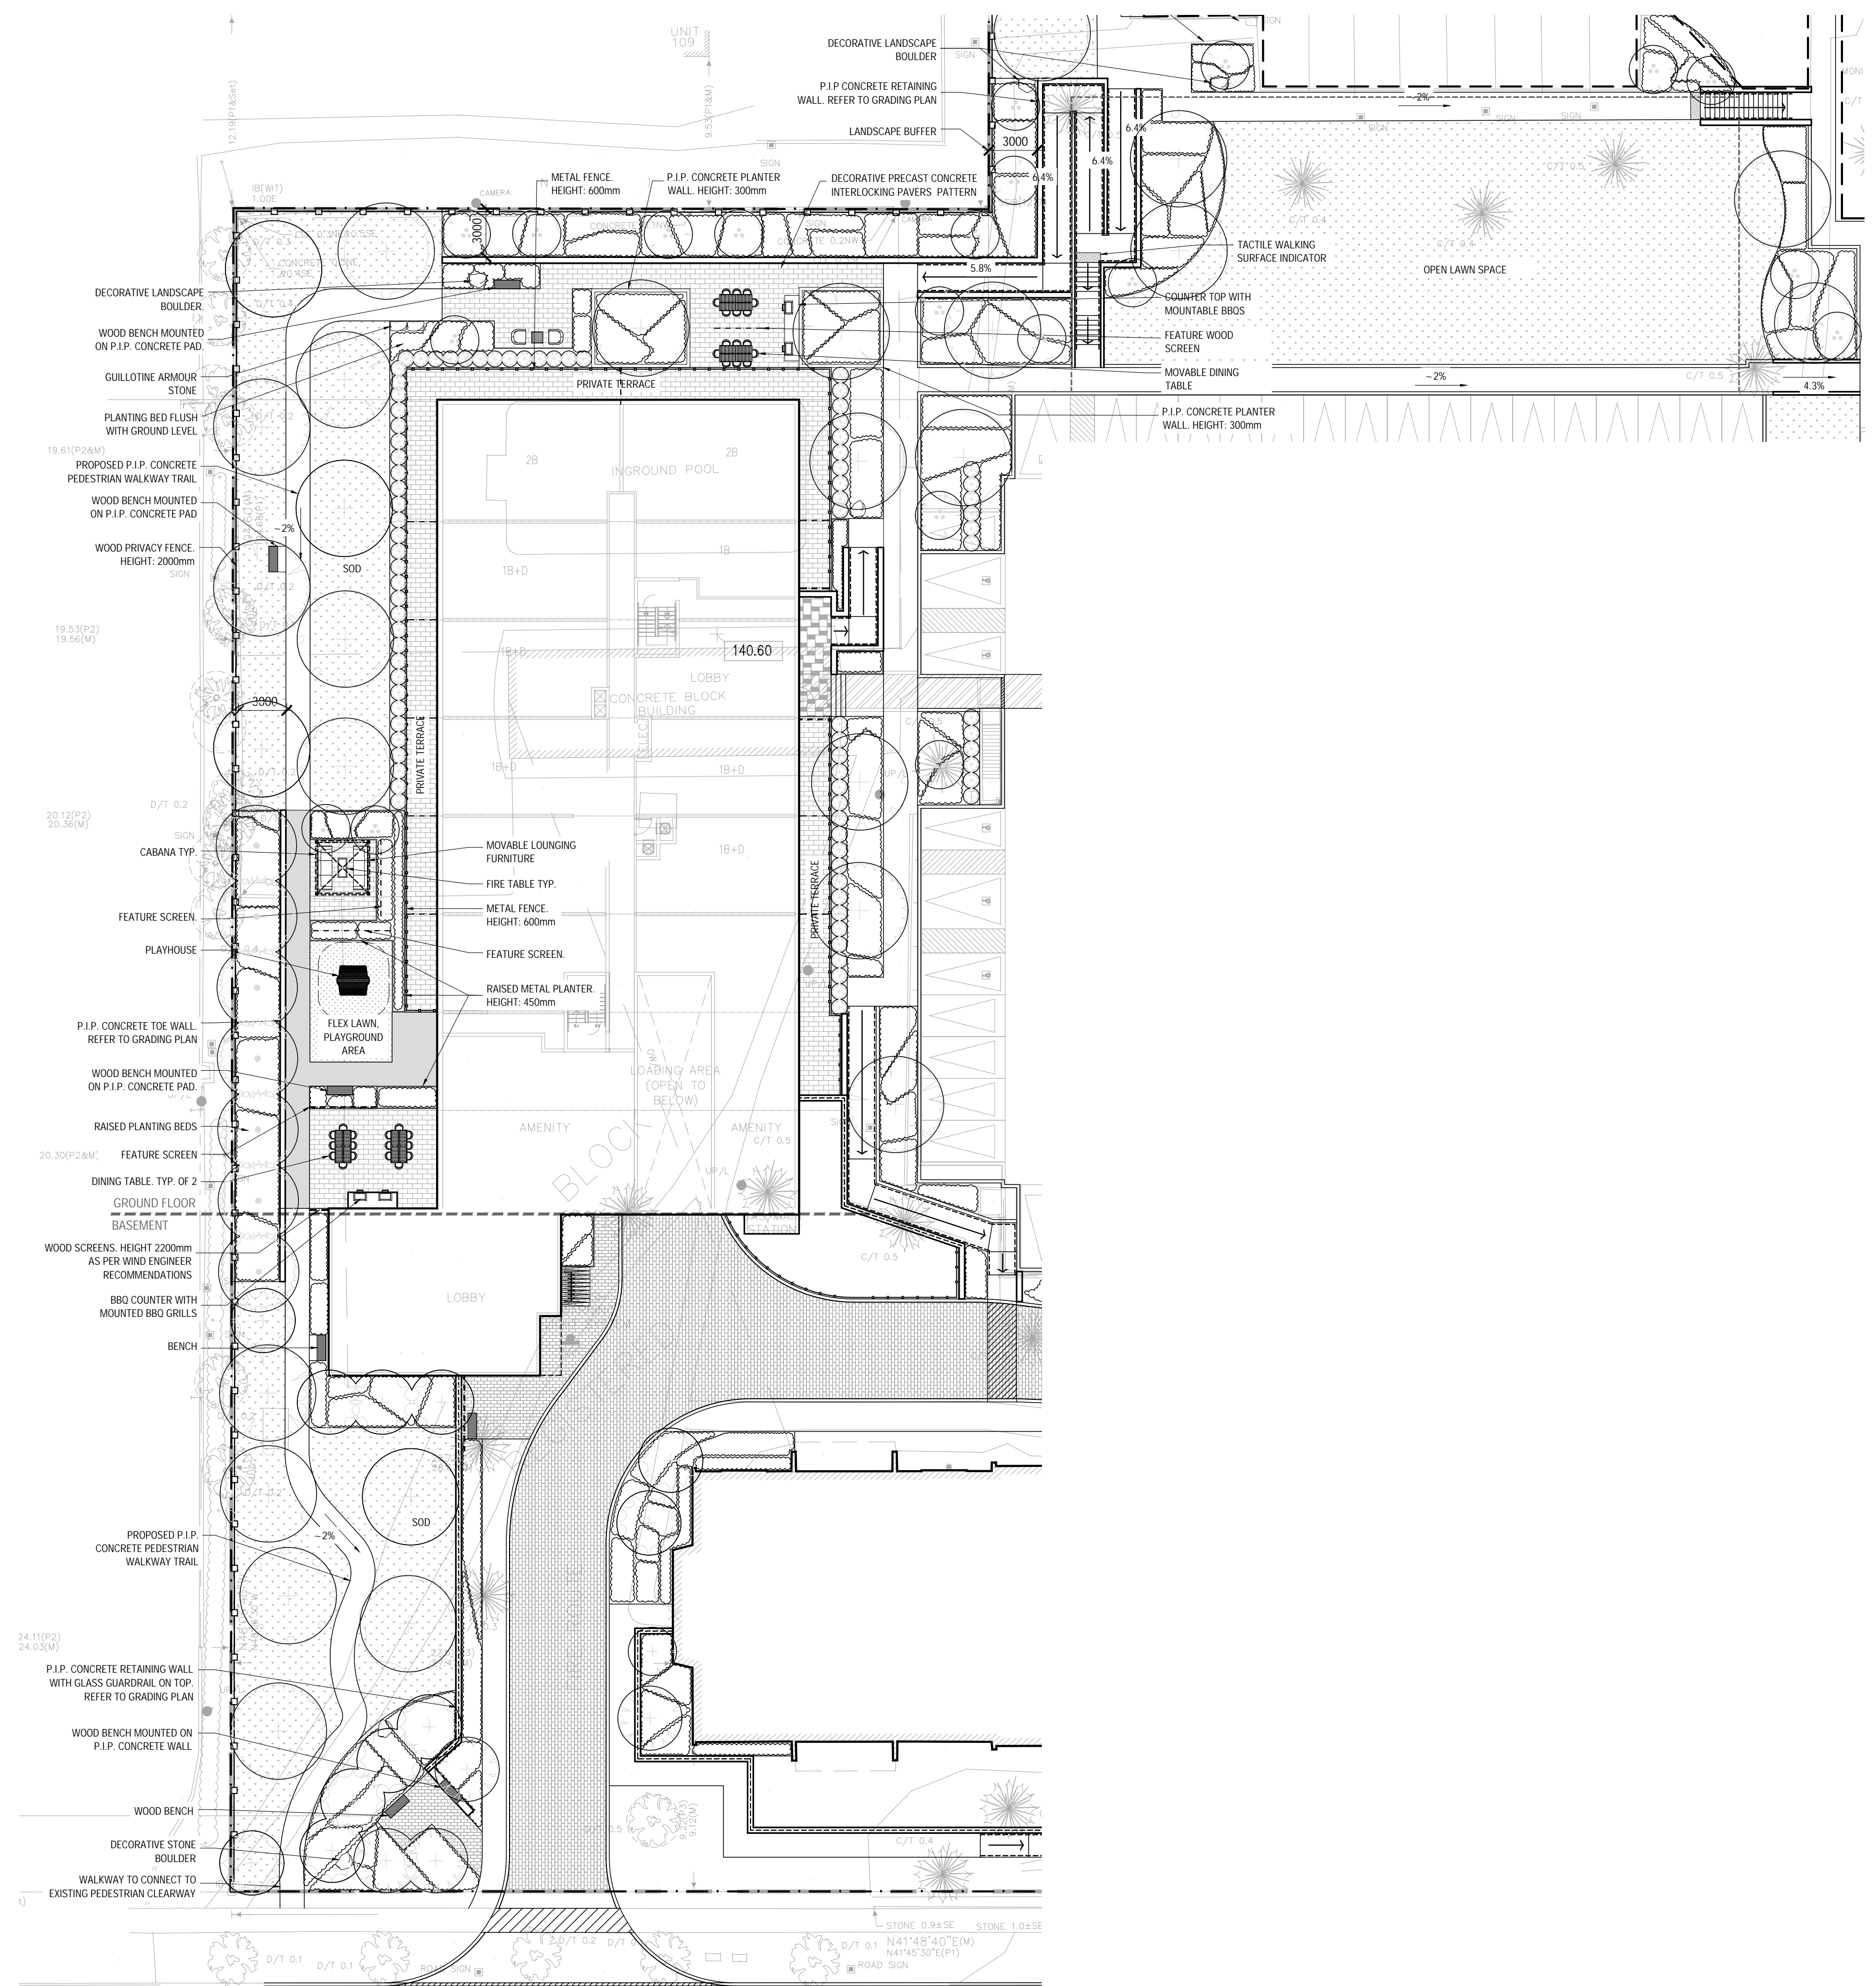

1 SOUTH AMENITY ENLARGEMENT PLAN
L-104 1:250 P-RE-333-12

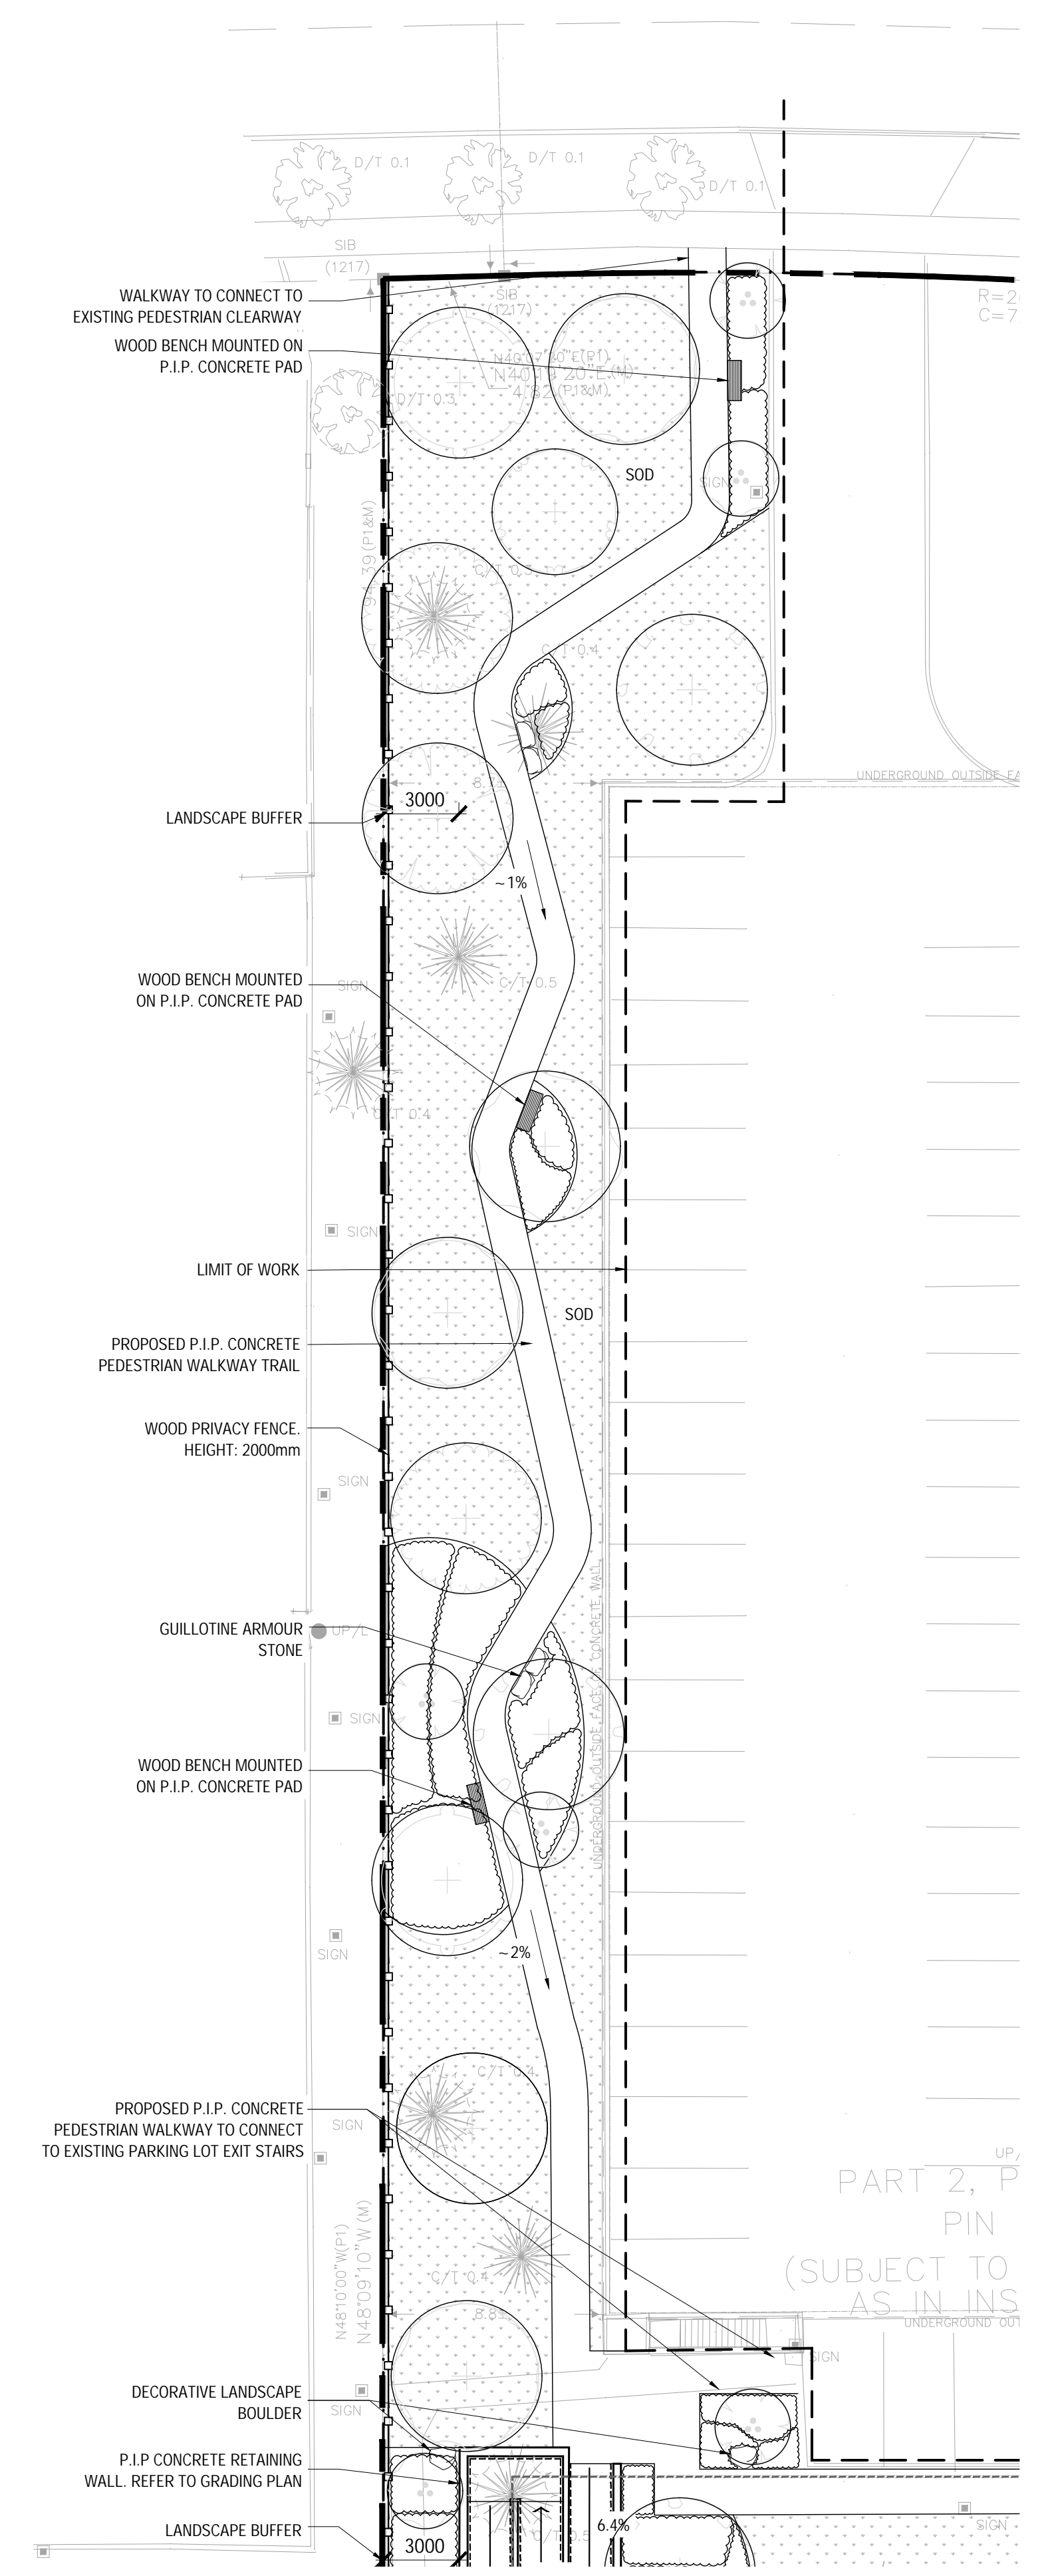

2 NORTH AMENITY ENLARGEMENT PLAN
L-104 1:200 P-RE-333-13

REV	DATE	DESCRIPTION	INITIAL
3	MAY 15, 2024	Iss. for ZBA	RH
2	OCT 26, 2023	Iss. for ZBA	RH
1	DEC. 02, 2022	Iss. for ZBA	RH

Landscape Enlargement Plan

DRAWN BY: RH
CHECKED BY: JVV
PRINT DATE: May 23, 2024

L-102

21-15 Pacific Way
MISSISSAUGA, ON
STARLIGHT

