




Architect -
Civil Eng -
Mech Eng -
Interior -

GENERAL NOTES

1. All dimensions in millimetres (mm)
2. Verify all dimensions
3. Do not scale drawings
4. Check drawings against specifications
5. Use the latest revised drawings only
6. Report any discrepancies to the Landscape Architect before proceeding
7. Drawings and specifications are the property of the Landscape Architect, and must be returned upon completion of the work

NOT FOR TENDER
NOT FOR CONSTRUCTION

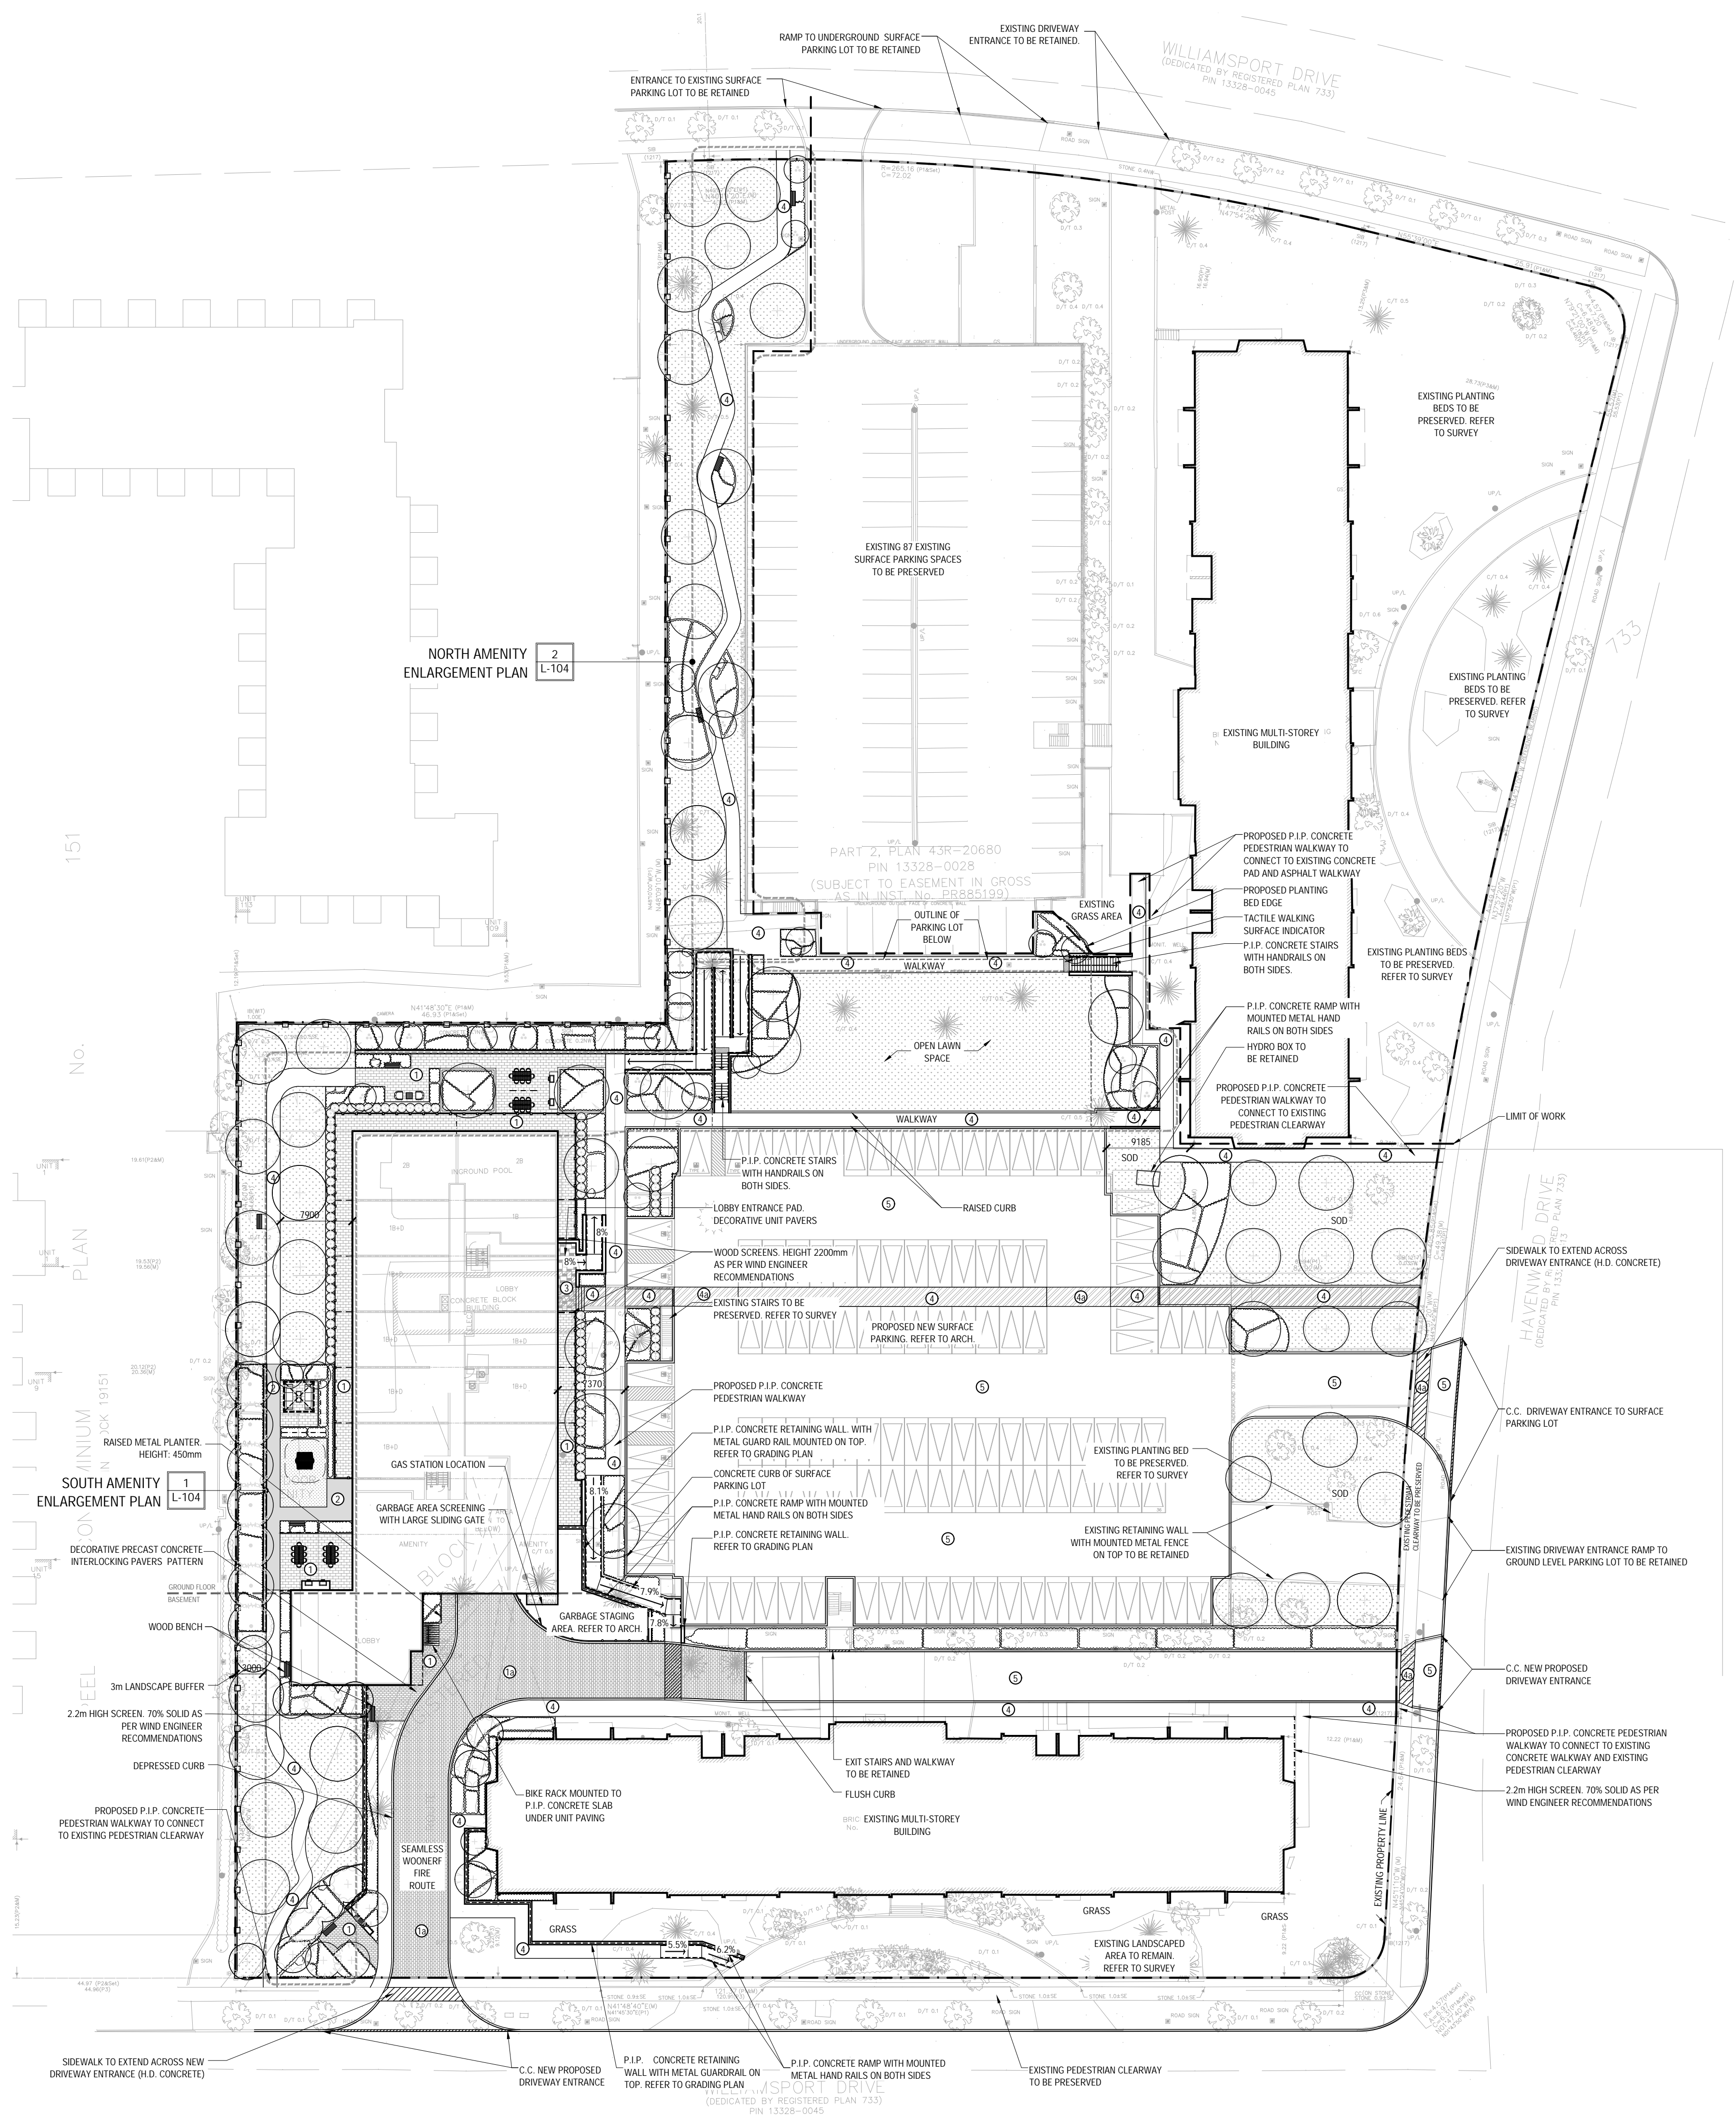

LEGEND - TREE PRESERVATION



LEGEND

- Unit Pavers
Pedestrian Strength
Size: 200mm x 400mm
Colour: TBD
- Unit Pavers
Vehicular Strength
Size: 200mm x 400mm
Colour: TBD
- Unit Pavers
Pedestrian Strength
Size: 200mm x 400mm
Colour: TBD
- Unit Pavers
Pedestrian Strength
Combination of two sizes
Colour: TBD
- P.I.P. Concrete Walkway
Pedestrian-Strength
Colour: Natural
- P.I.P. Concrete
Heavy-Duty (Vehicular-Strength)
Colour: Natural
- Asphalt
Heavy-Duty (Vehicular-Strength)

REV	DATE	DESCRIPTION	INITIAL
3	MAY 15, 2024	Iss. for ZBA	RH
2	OCT 26, 2023	Iss. for ZBA	RH
1	DEC. 02, 2022	Iss. for ZBA	RH

Ground Floor Landscape Plan

DRAWN BY: RH
CHECKED BY: JWV
PRINT DATE: May 23, 2024

L-100

21-15 Pacific Way
MISSISSAUGA, ON
STARLIGHT

LAD-333 1:400