




Architect -
Civil Eng -
Mech Eng -
Interior -

GENERAL NOTES

1. All dimensions in millimetres (mm)
2. Verify all dimensions
3. Do not scale drawings
4. Check drawings against specifications
5. Use the latest revised drawings only
6. Report any discrepancies to the Landscape Architect before proceeding
7. Drawings and specifications are the property of the Landscape Architect, and must be returned upon completion of the work

NOT FOR TENDER
NOT FOR CONSTRUCTION

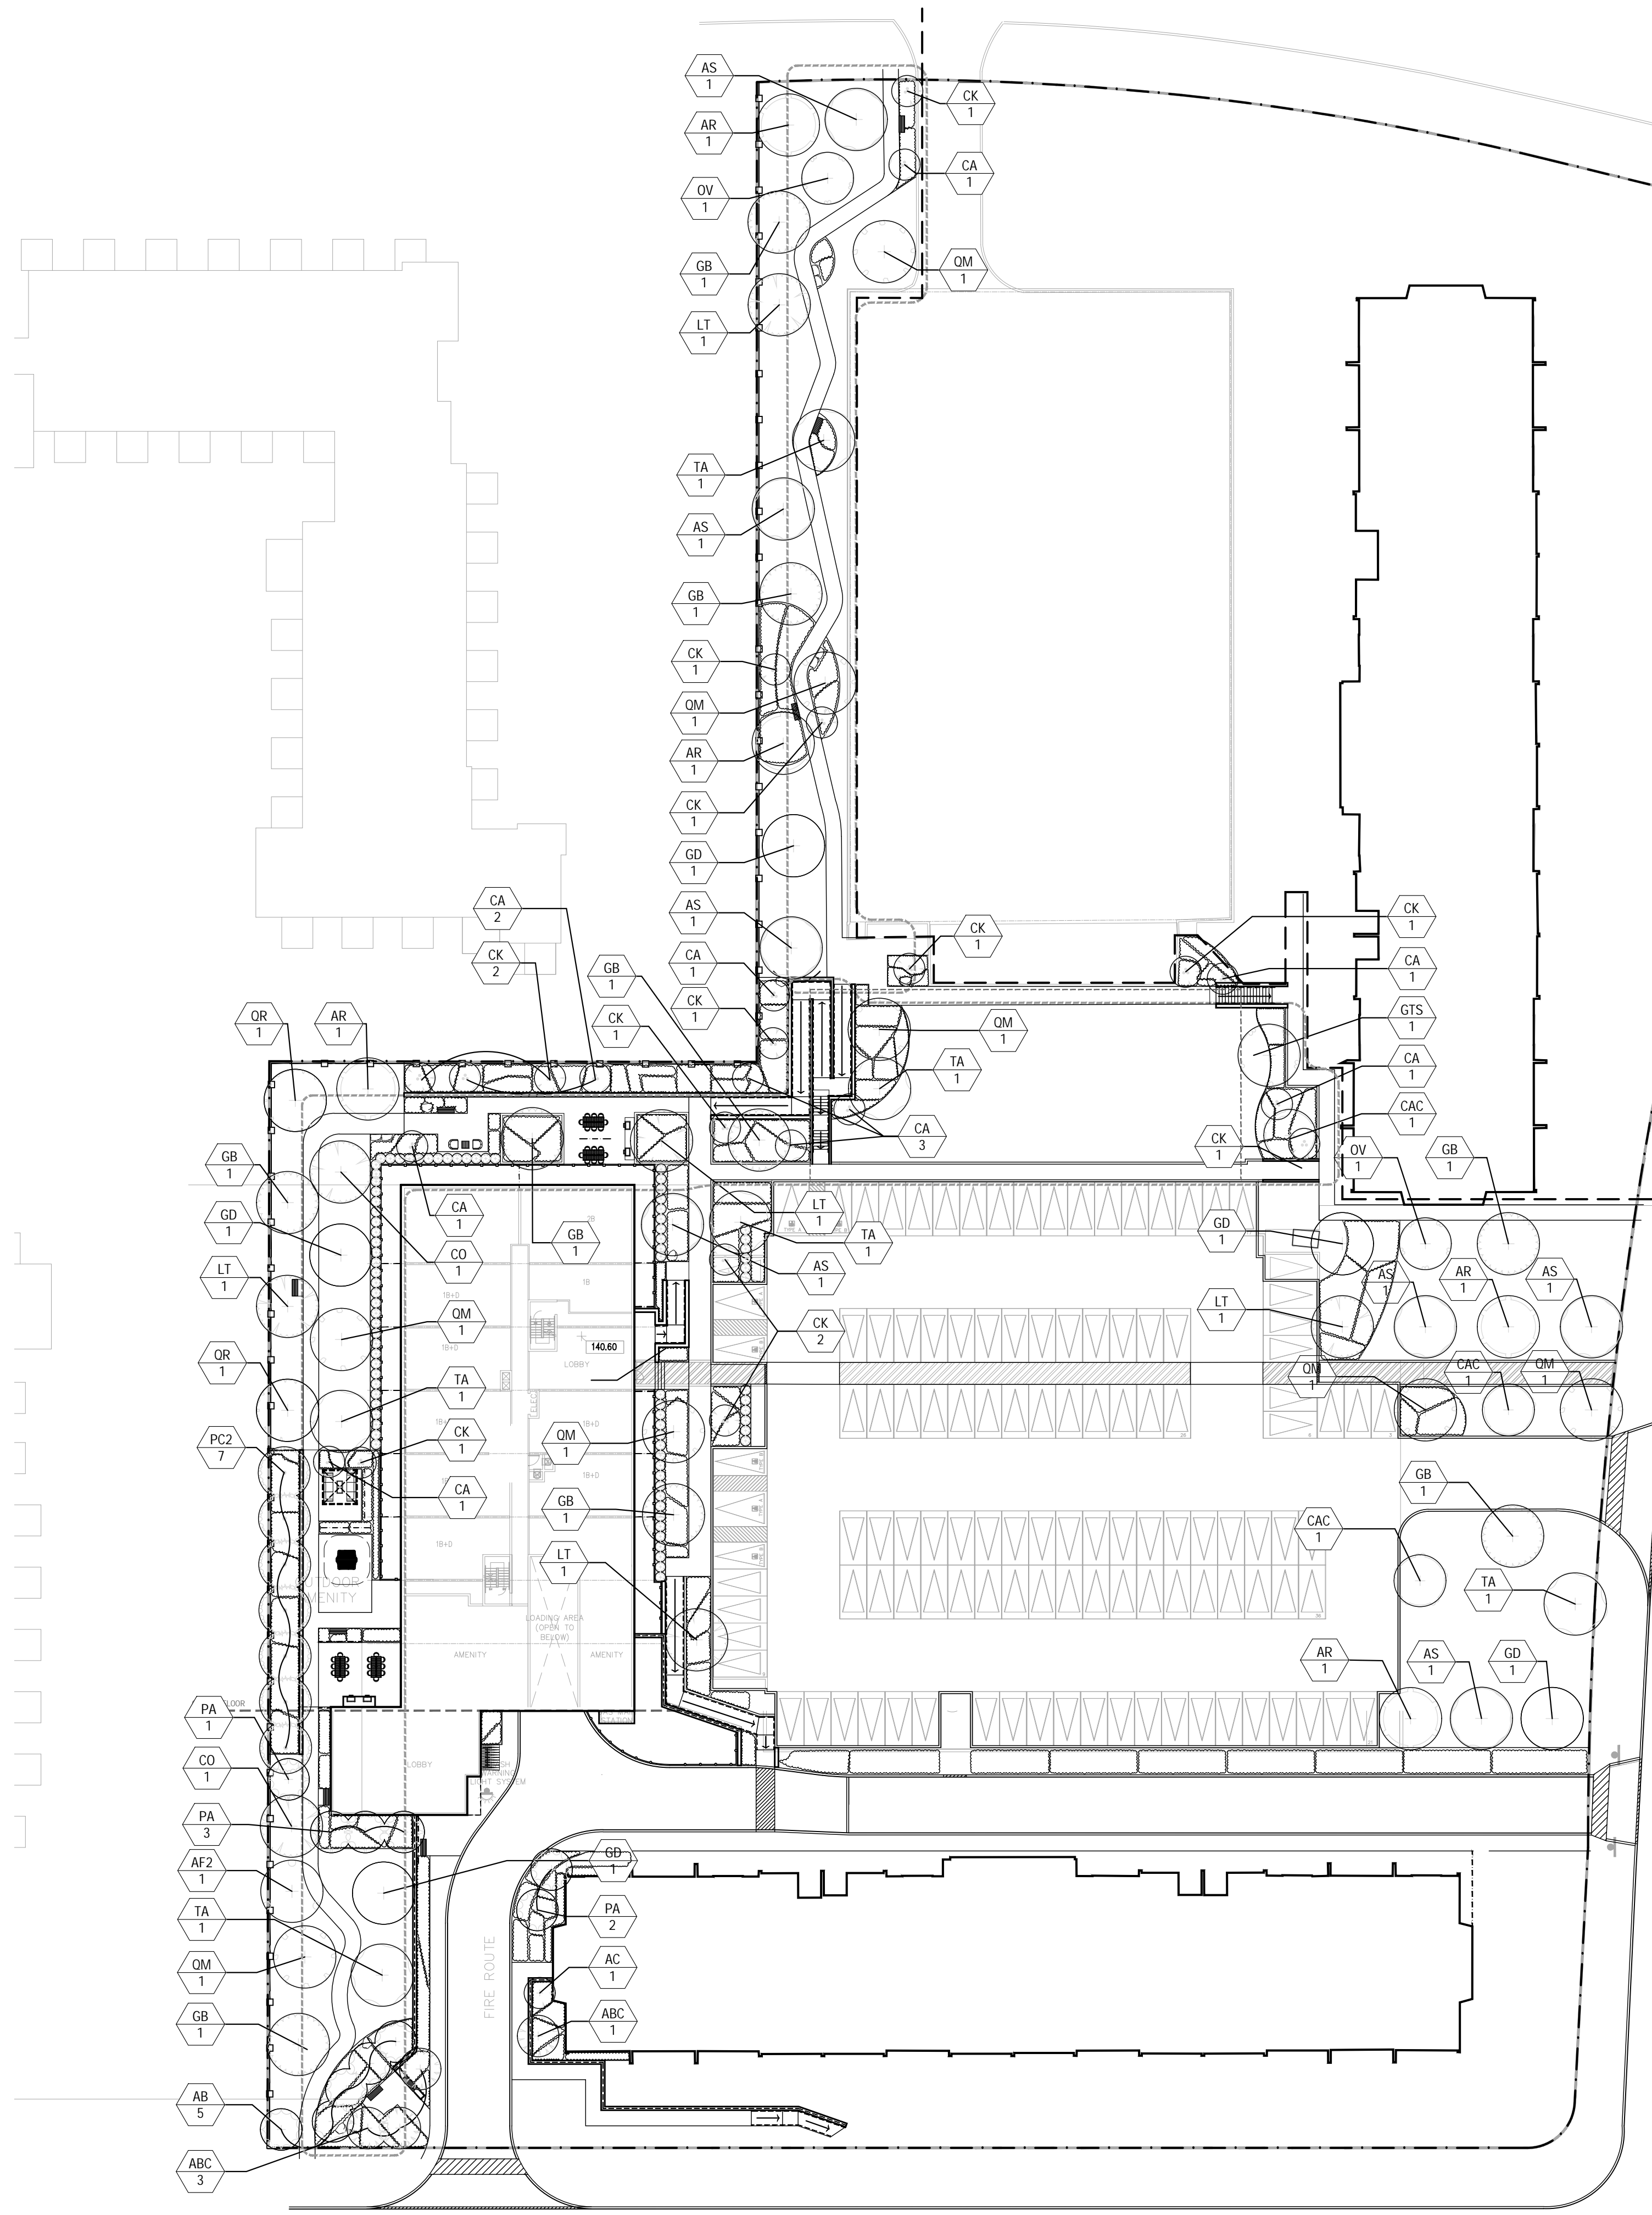

*ALL PROPOSED TREES WILL COUNT TOWARDS REQUIRED REPLACEMENT TREES FOR ALL TREES REMOVED. REFER TO ARBORIST REPORT. 77 DECIDUOUS AND CONIFEROUS TREES ARE PROPOSED.

*FULL PLANTING PLAN SHOWING SHRUB AND HERBACEOUS PLANTING TO BE PROVIDED AT SPA

PLANT SCHEDULE

CODE	QTY	BOTANICAL NAME	COMMON NAME	CONT	CAL	SIZE	NATIVE	DROUGHT	REMARKS
CONIFEROUS TREES									
AB	5	Abies balsamea	Balsam Fir	W.B.		1800mm Ht.	Native	Yes	
ABC	4	Abies concolor	White Fir	W.B.		1800mm Ht.	Yes	Yes	
PA	6	Picea abies	Norway Spruce	W.B.		1800mm Ht.	Native	Yes	
PC2	7	Picea abies 'Cupressina'	Cupressina Norway Spruce	W.B.		1250mm Ht.	Native	Yes	
DECIDUOUS TREES									
AR	5	Acer rubrum	Red Maple	W.B.	70mm Cal.			Medium	
AS	7	Acer saccharum	Sugar Maple	W.B.	70mm Cal.		Yes	Medium	
AF2	1	Acer x freemanii 'Jeffersred' TM	Aulumn Blaze Freeman Maple	W.B.	150mm Cal.		Native		
CAC	3	Carpinus caroliniana	American Hornbeam	W.B.	70mm Cal.		Yes	Yes	
CO	2	Celtis occidentalis	Common Hackberry	W.B.	70mm Cal.		Yes	Yes	
GB	9	Ginkgo biloba	Maidenhair Tree	W.B.	70mm Cal.		Yes	Yes	
GTS	1	Gleditsia triacanthos inermis 'Shademaster' TM	Shademaster Locust	W.B.	70mm Cal.		Yes	Yes	
GD	5	Gymnocladus dioica	Kentucky Coffee Tree	W.B.	70mm Cal.		Yes		
LT	5	Liriodendron tulipifera	Tulip Poplar	W.B.	70mm Cal.		Yes	Yes	
OV	2	Ostrya virginiana	American Hophornbeam	W.B.	70mm Cal.		Yes		Spring-Dug Only
OM	8	Quercus macrocarpa	Burr Oak	W.B.	70mm Cal.		Yes		Spring-Dug Only
OR	2	Quercus rubra	Red Oak	W.B.	70mm Cal.		Yes	High	
TA	6	Tilia americana	American Linden	W.B.	70mm Cal.		Yes	Moderate	
ORNAMENTAL TREES									
AC	1	Amelanchier canadensis	Canadian Serviceberry	W.B.		1500mm Ht.	Native	Moderate	
CA	11	Cercis canadensis 'Alba'	White Eastern Redbud	W.B.		1800mm Ht.	Native	Yes	Multi-stem
CK	13	Cornus kousa	Kousa Dogwood	W.B.		1500mm Ht.			

REV	DATE	DESCRIPTION	INITIAL
3	MAY 15, 2024	Iss. for ZBA	RH
2	OCT 26, 2023	Iss. for ZBA	RH
1	DEC. 02, 2022	Iss. for ZBA	RH

Ground Floor Master Planting Plan

DRAWN BY: RH
CHECKED BY: JWV
PRINT DATE: May 23, 2024

21-15 Pacific Way
MISSISSAUGA, ON
STARLIGHT

