




Architect -  
Civil Eng -  
Mech Eng -  
Interior -

GENERAL NOTES

1. All dimensions in millimetres (mm)
2. Verify all dimensions
3. Do not scale drawings
4. Check drawings against specifications
5. Use the latest revised drawings only
6. Report any discrepancies to the Landscape Architect before proceeding
7. Drawings and specifications are the property of the Landscape Architect, and must be returned upon completion of the work

NOT FOR TENDER  
NOT FOR CONSTRUCTION

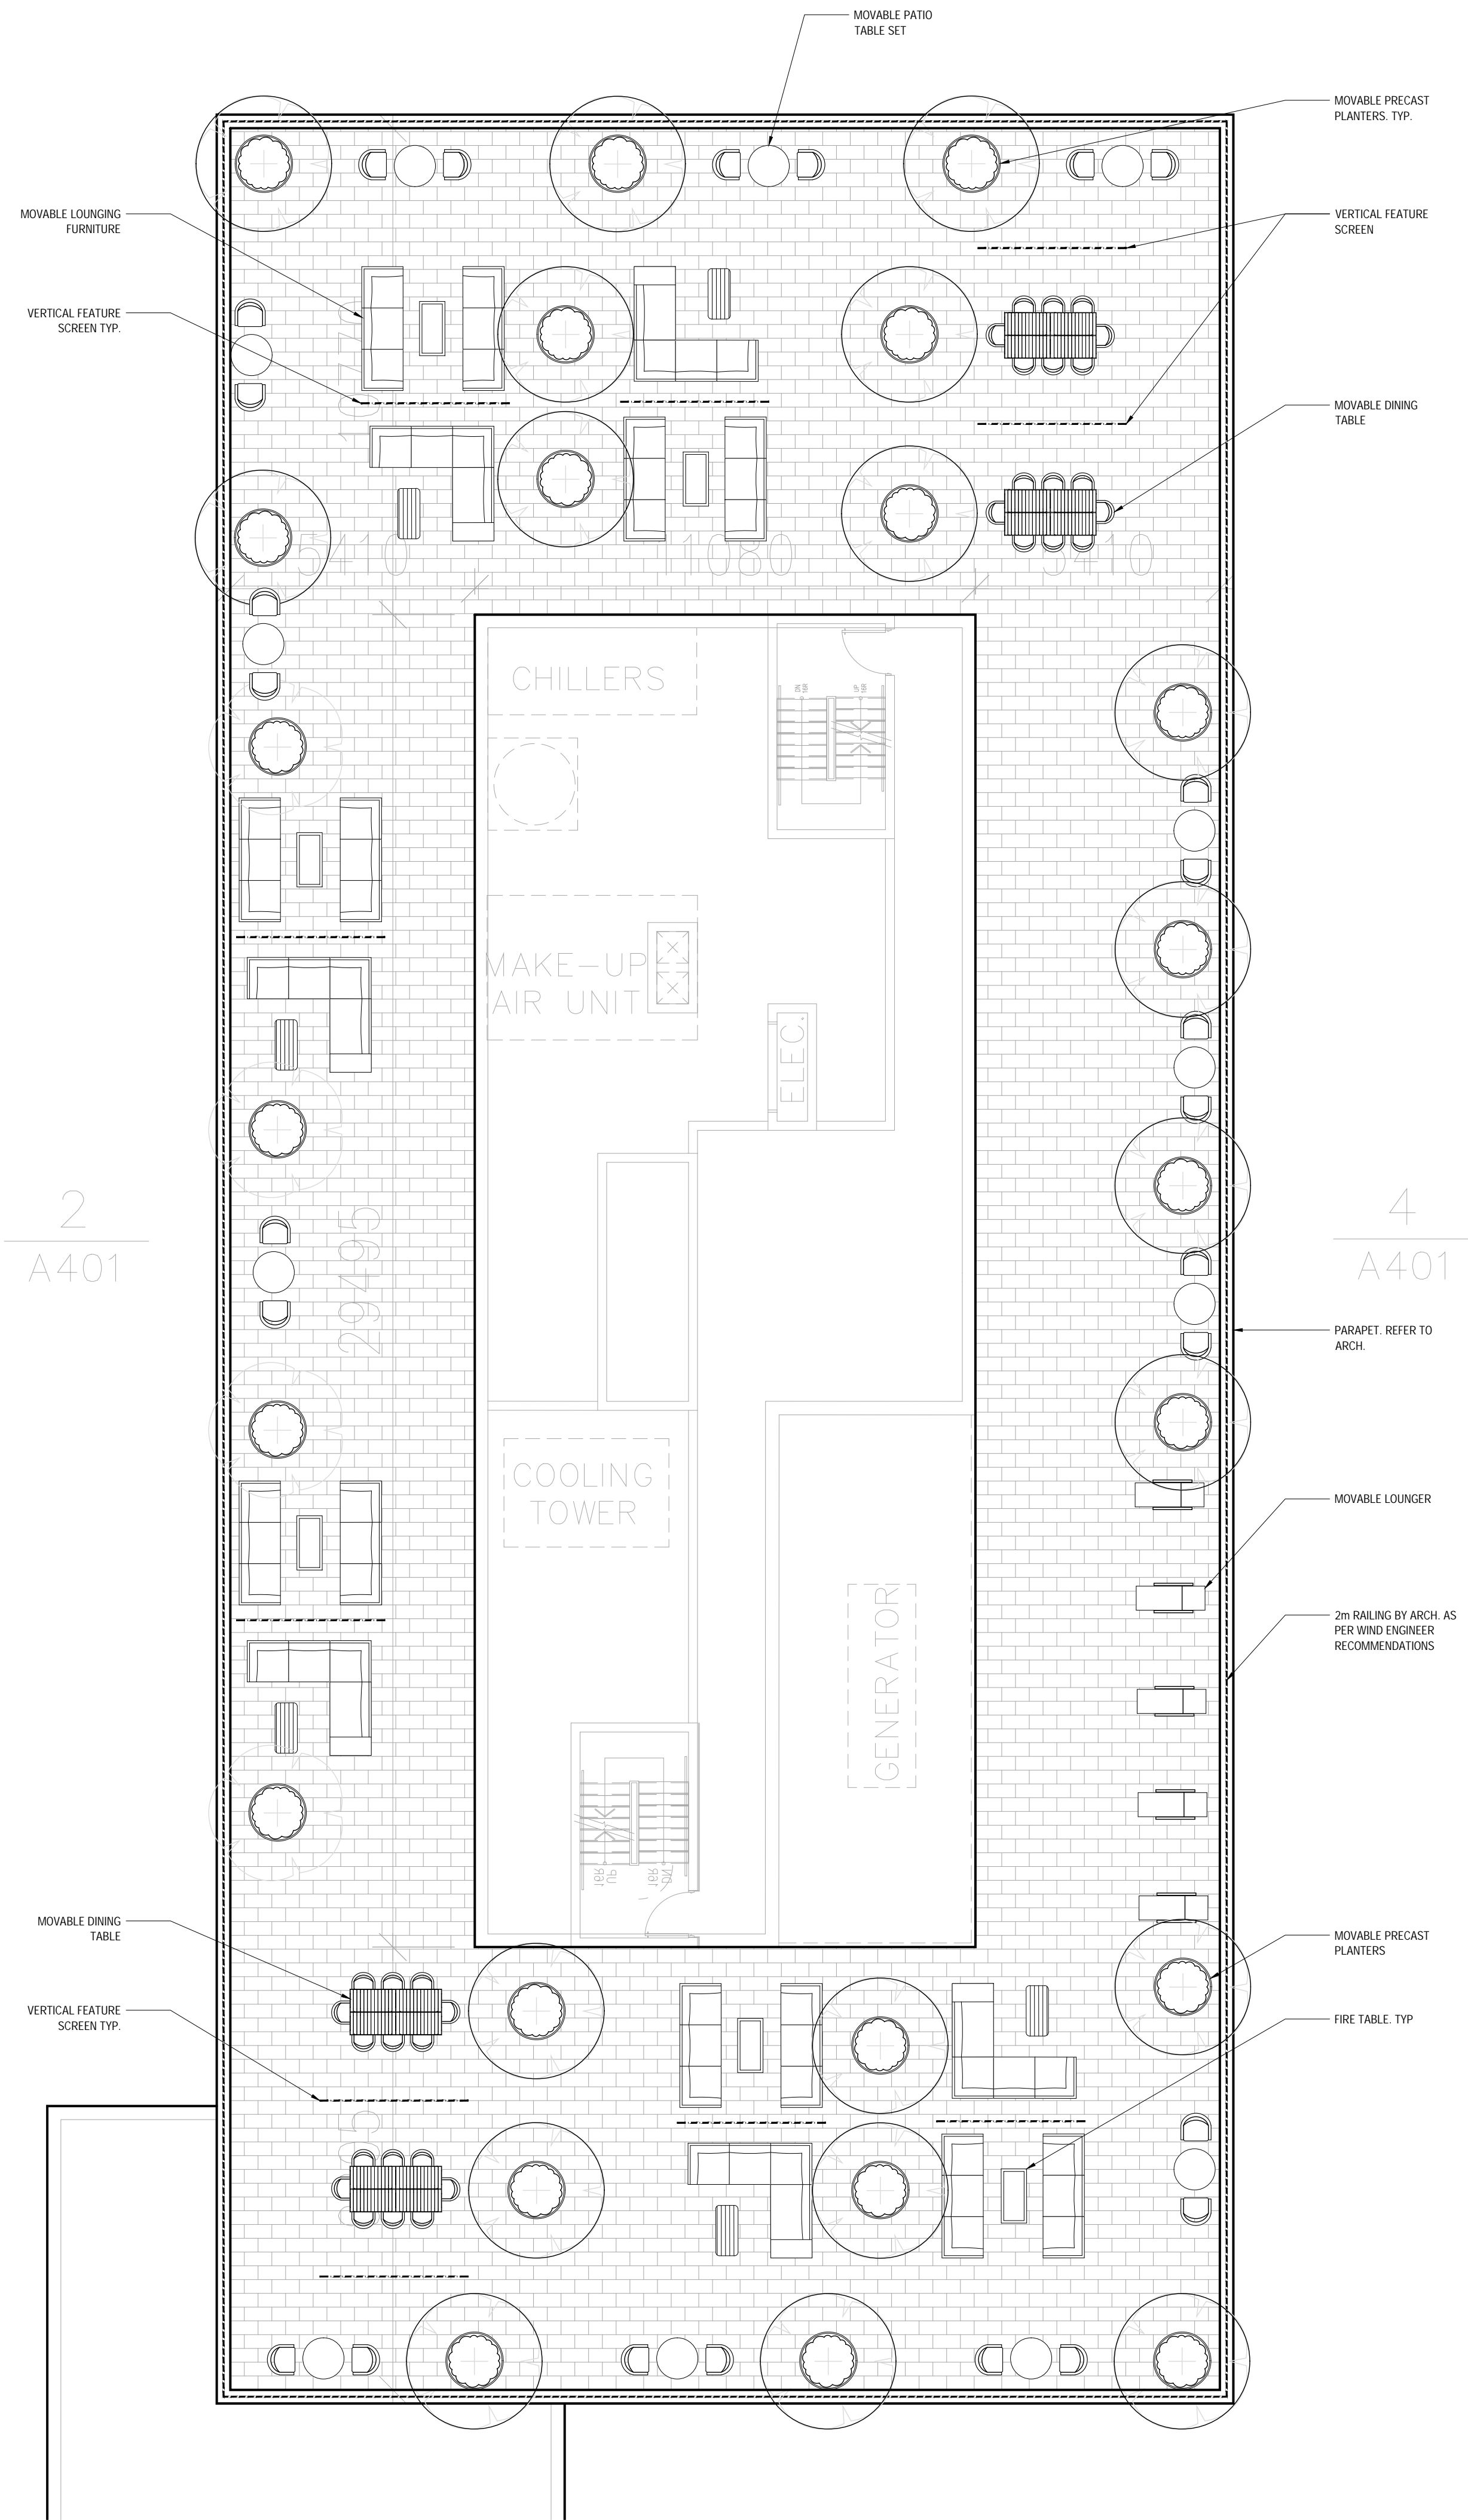

REV	DATE	DESCRIPTION	INITIAL
3	MAY.15.2024	Iss. for ZBA	RH
2	OCT.26.2023	Iss. for ZBA	RH

Rooftop Amenity Landscape Plan

DRAWN BY: RH  
CHECKED BY: JWV  
PRINT DATE: May.23.2024

L-200

21-15 Pacific Way  
MISSISSAUGA, ON  
STARLIGHT

