


ISSUES	No.	DESCRIPTION	DATE
1	ISSUED FOR RE-ZONING	2020/03/13	
2	RE-ISSUED FOR OPA & ZBA	2022/11/16	
3	RE-ISSUED FOR OPA & ZBA	2024/06/26	

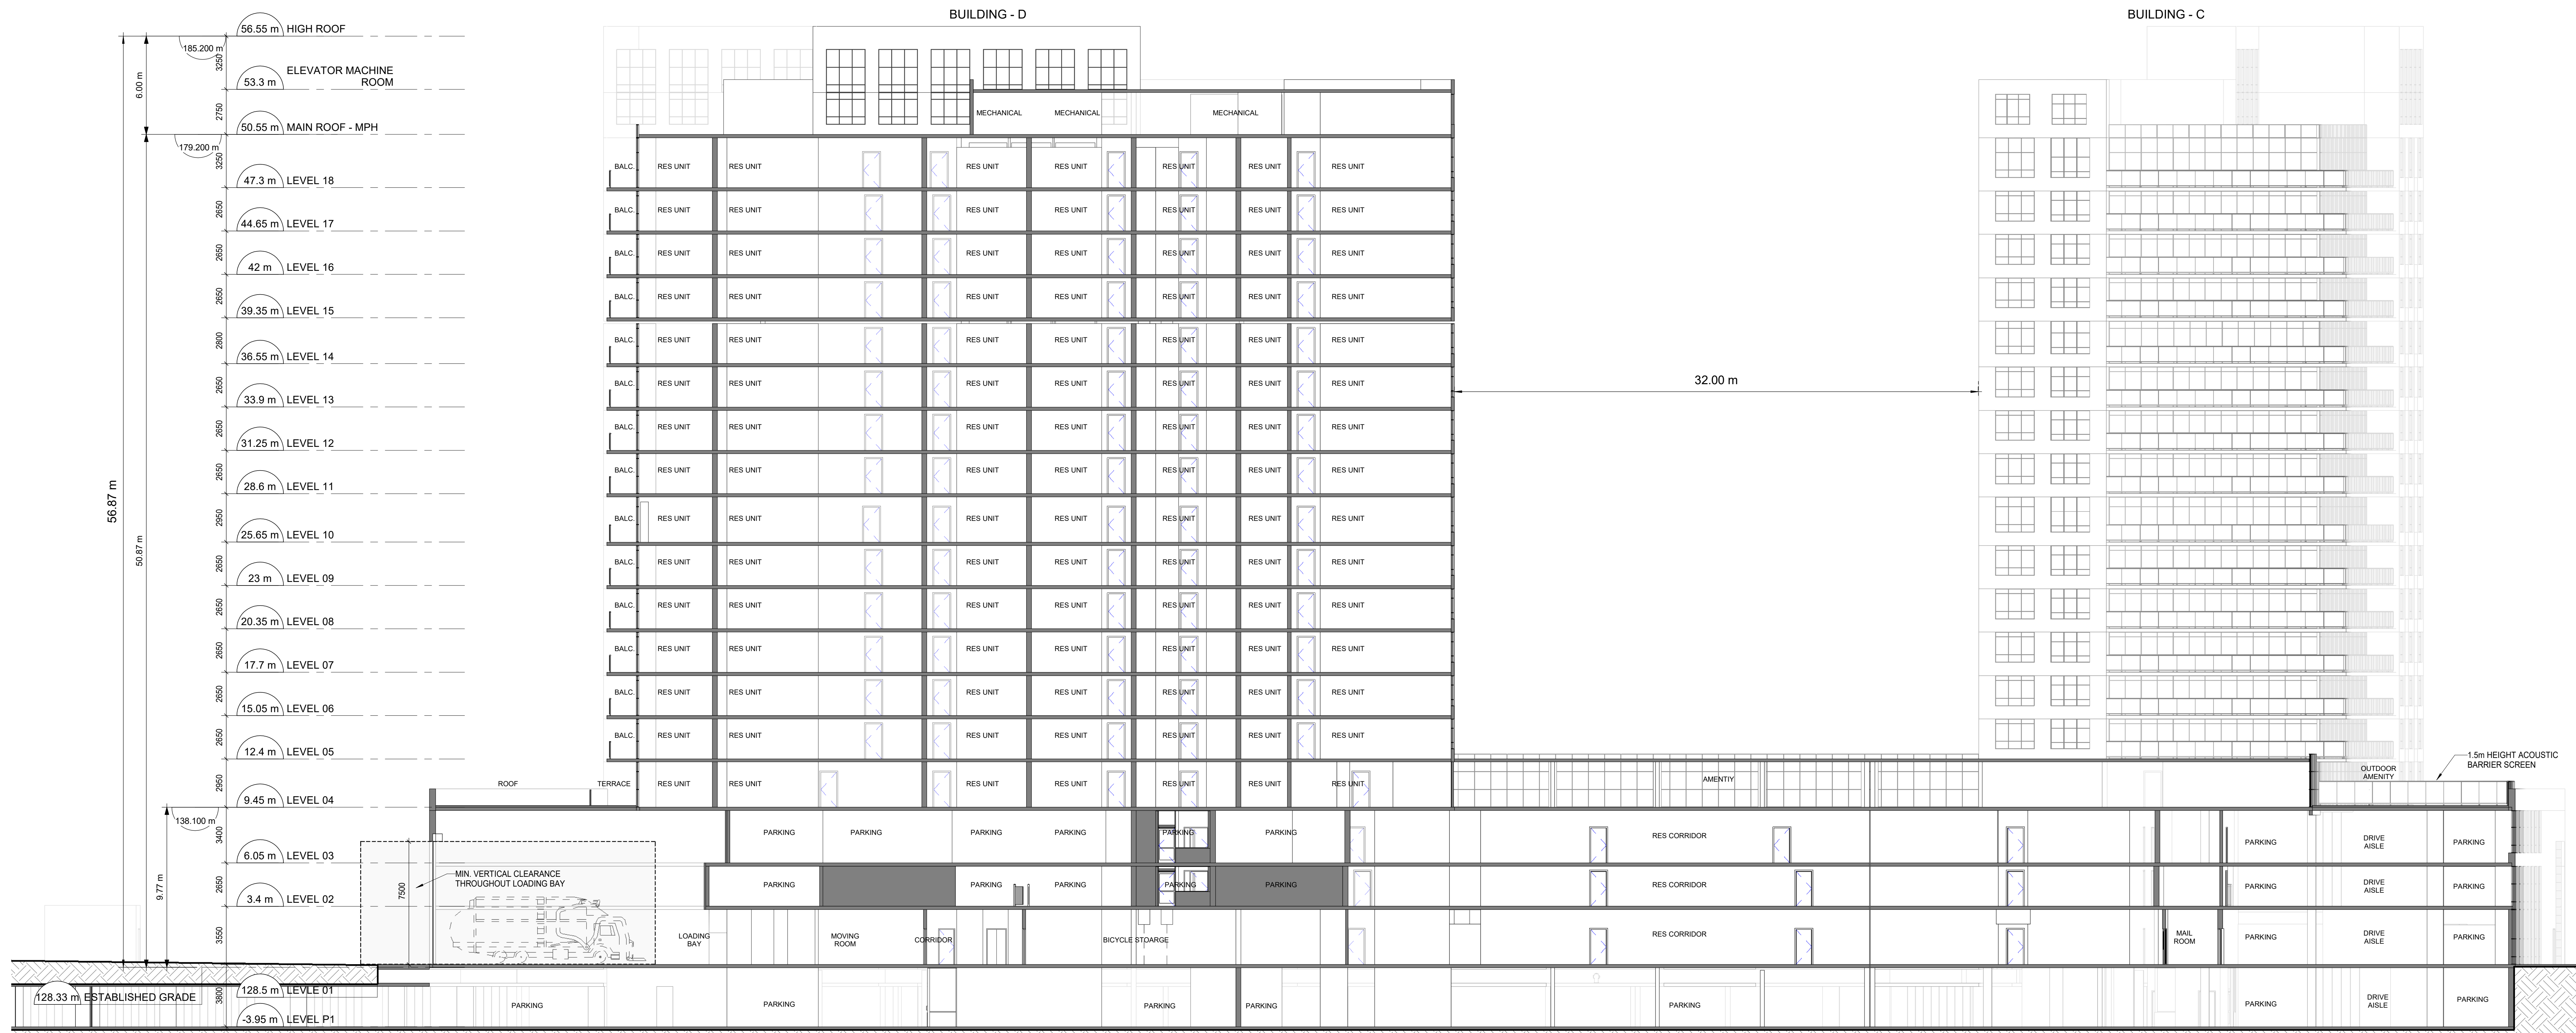

1 NORTH - SOUTH BUILDING - D SECTION
A-301 Scale: 1:150



2 EAST-WEST BUILDING - D SECTION
A-301 Scale: 1:150

APPROVAL STAMP

PROJECT: **BLOOR**
1840-1850 Bloor St.
CITY OF MISSISSAUGA, ON

LEGAL DESCRIPTION: LOT 1 REGISTERED PLAN 775

PROJECT NO: 120303
REV: 02/24
OZ 20-003 W3

SHEET TITLE
NORTH-SOUTH AND EAST-WEST BUILDING - D SECTIONS