




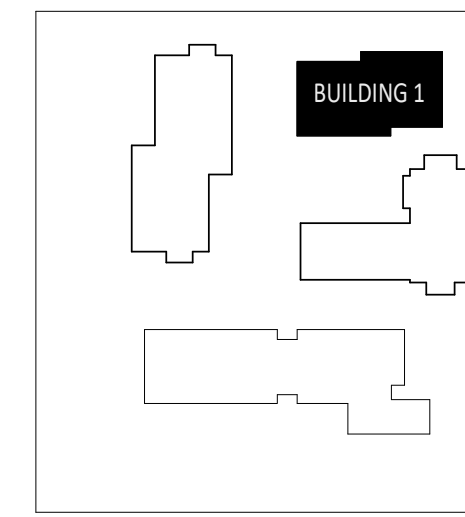

KEY PLAN

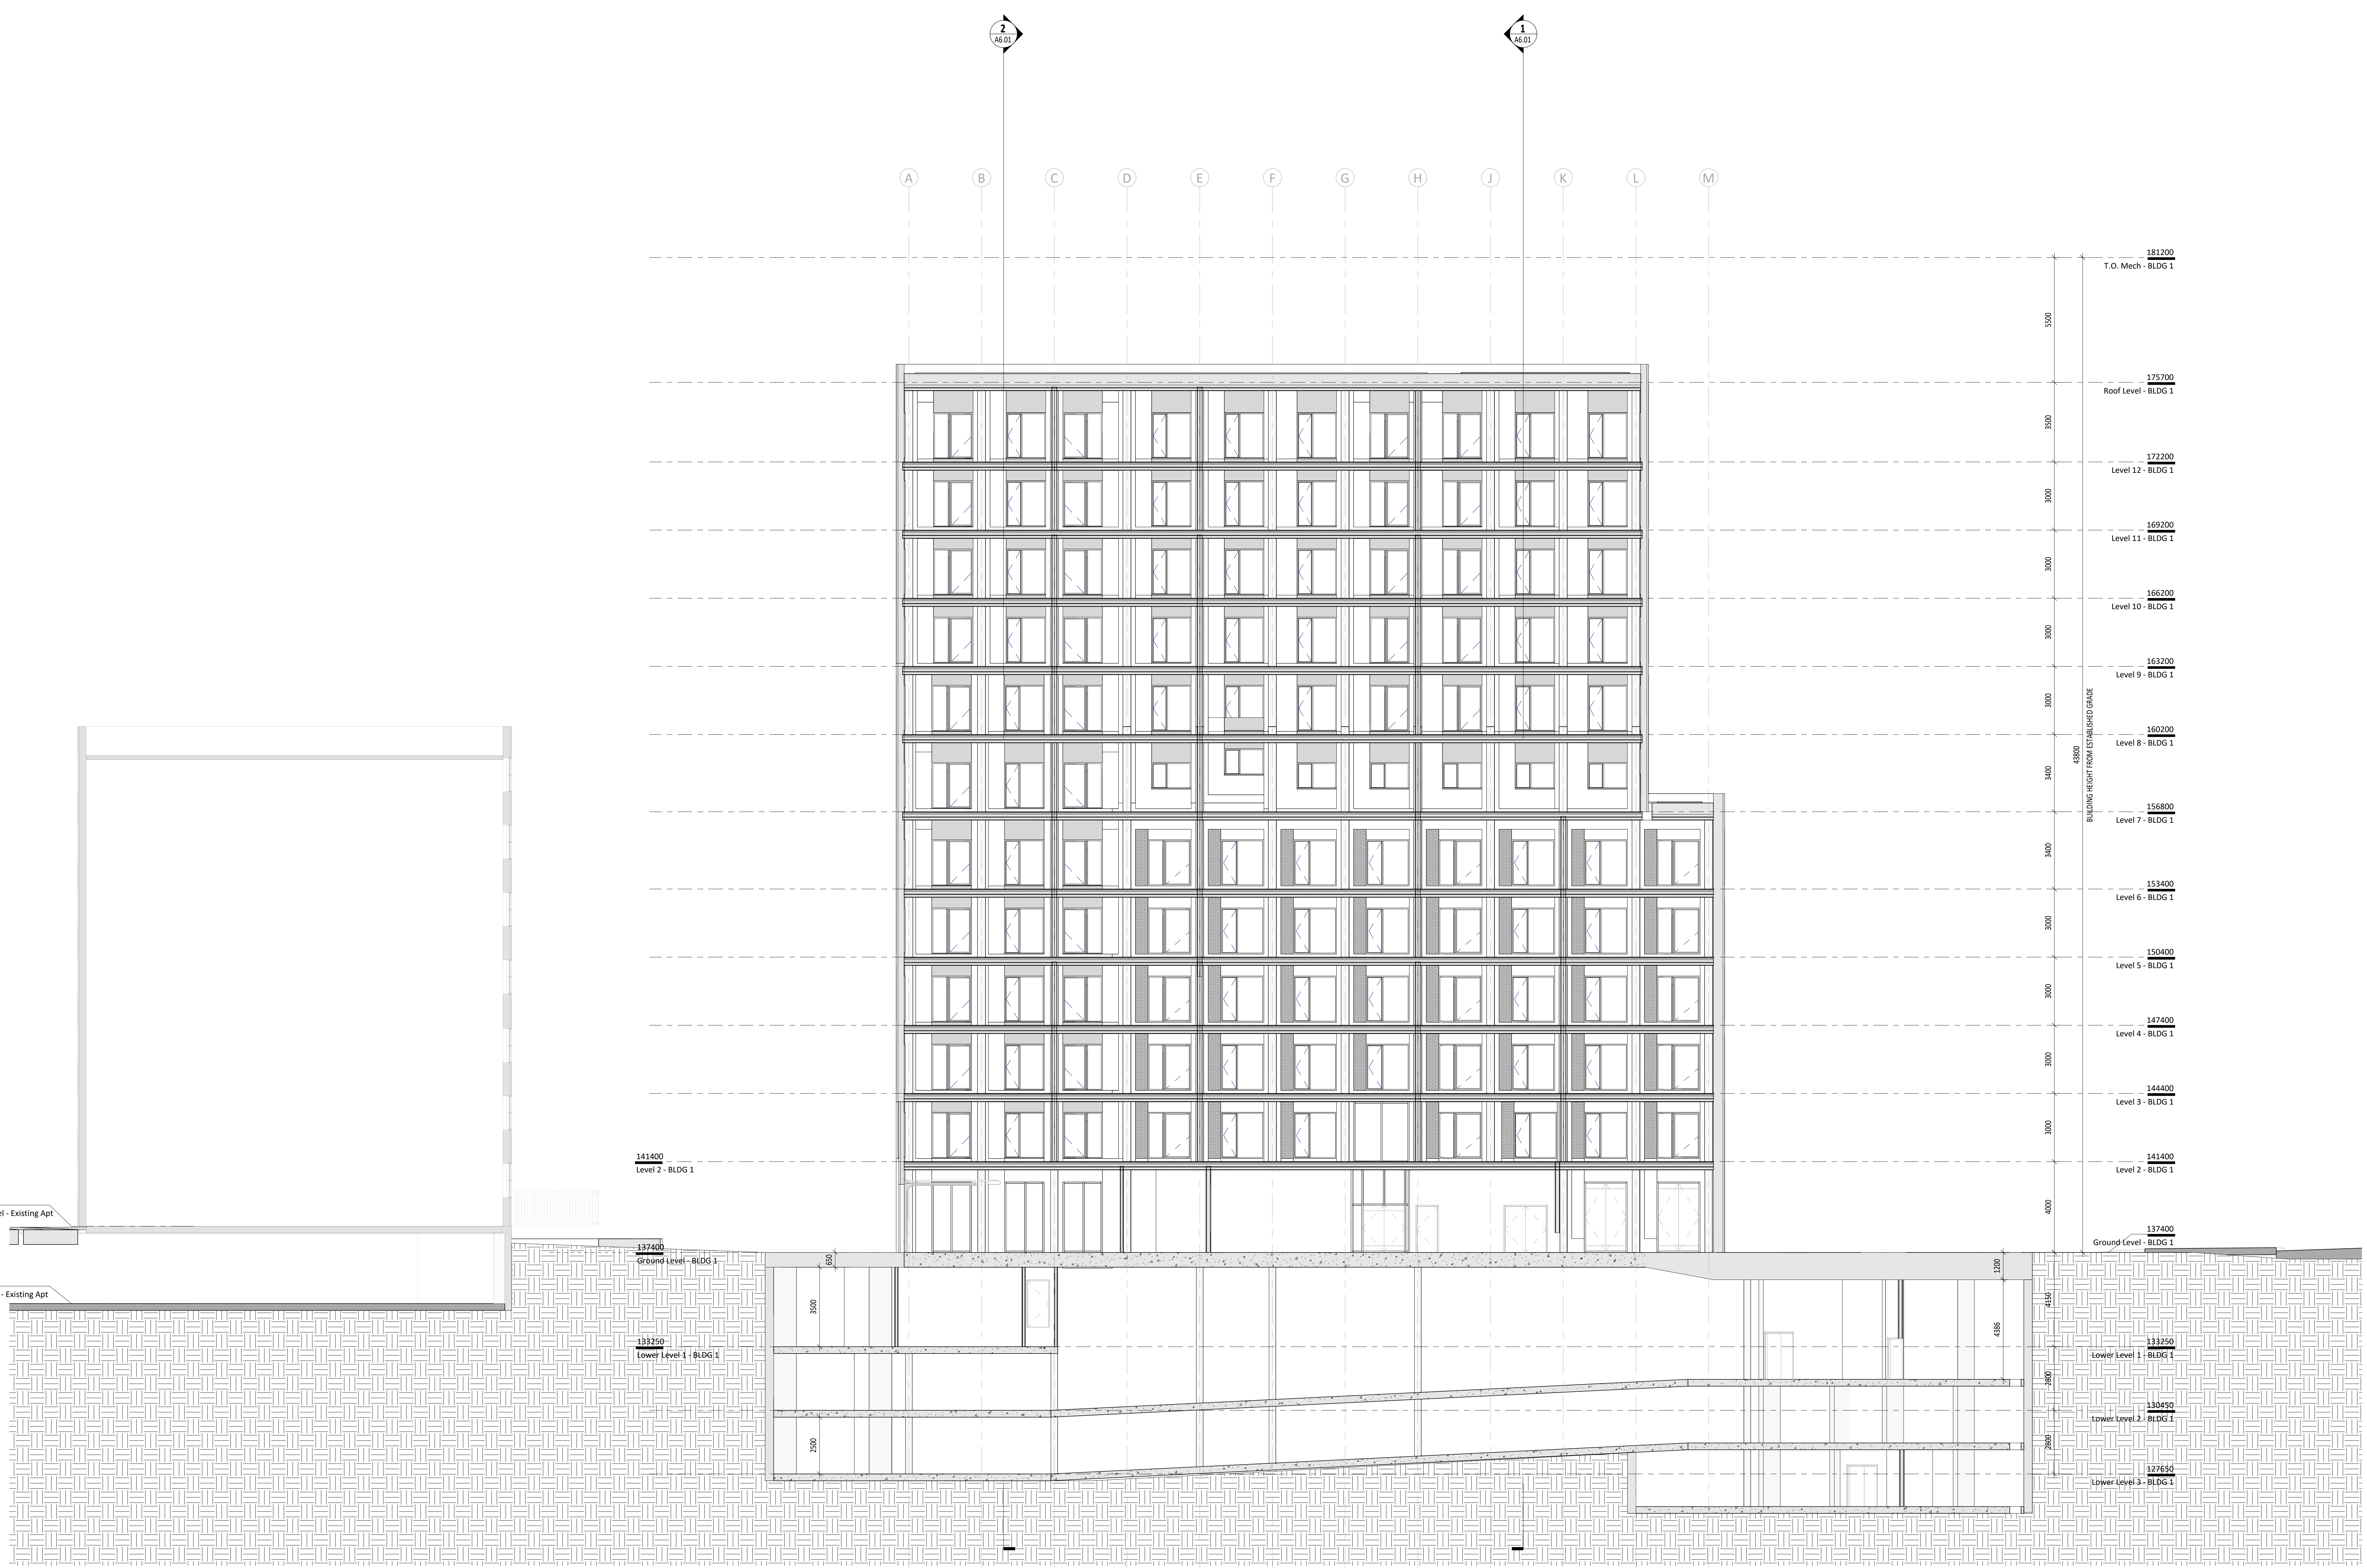


No.	Date	Issued For

KPMB Architects
 251 King St. E. Suite 1200
 Toronto, ON, Canada M5A 0L6
 416.977.5104

Application Number:

Kindred Works
WESTMINSTER UNITED
MISSISSAUGA

4094 Tormken Rd, Mississauga, ON
 L4W 1J5

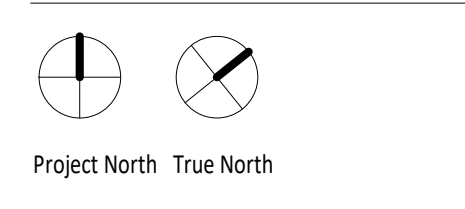

Project No. 2112
 Scale 1:100
 Plot Date 04/12/2024

**BUILDING 1 SECTION -
 LONGITUDINAL**