


PARCEL	AREAS (M2)
10 WEST CONDOMINIUM	3282.72
POPS SPACE	187.04
NORTH PUBLIC PARK (LANDS TO BE RETAINED BY CITY)	1152.49 (EXCLUDE 10mX10m DAYLIGHT TRIANGLE)
SOUTH PUBLIC PARK (PARCEL A)	383.96
SOUTH PUBLIC PARK (PARCEL B) (LANDS TO BE TRANSFERRED TO CITY)	913.09 (EXCLUDE 10mX10m/ 7.5mX7.5m DAYLIGHT TRIANGLE)
TOTAL CITY PARK	2,449.55

CENTER OF ROAD
ANN ST.

CENTER OF ROAD
PARK ST.

HURONTARIO ST.

HIGH ST.

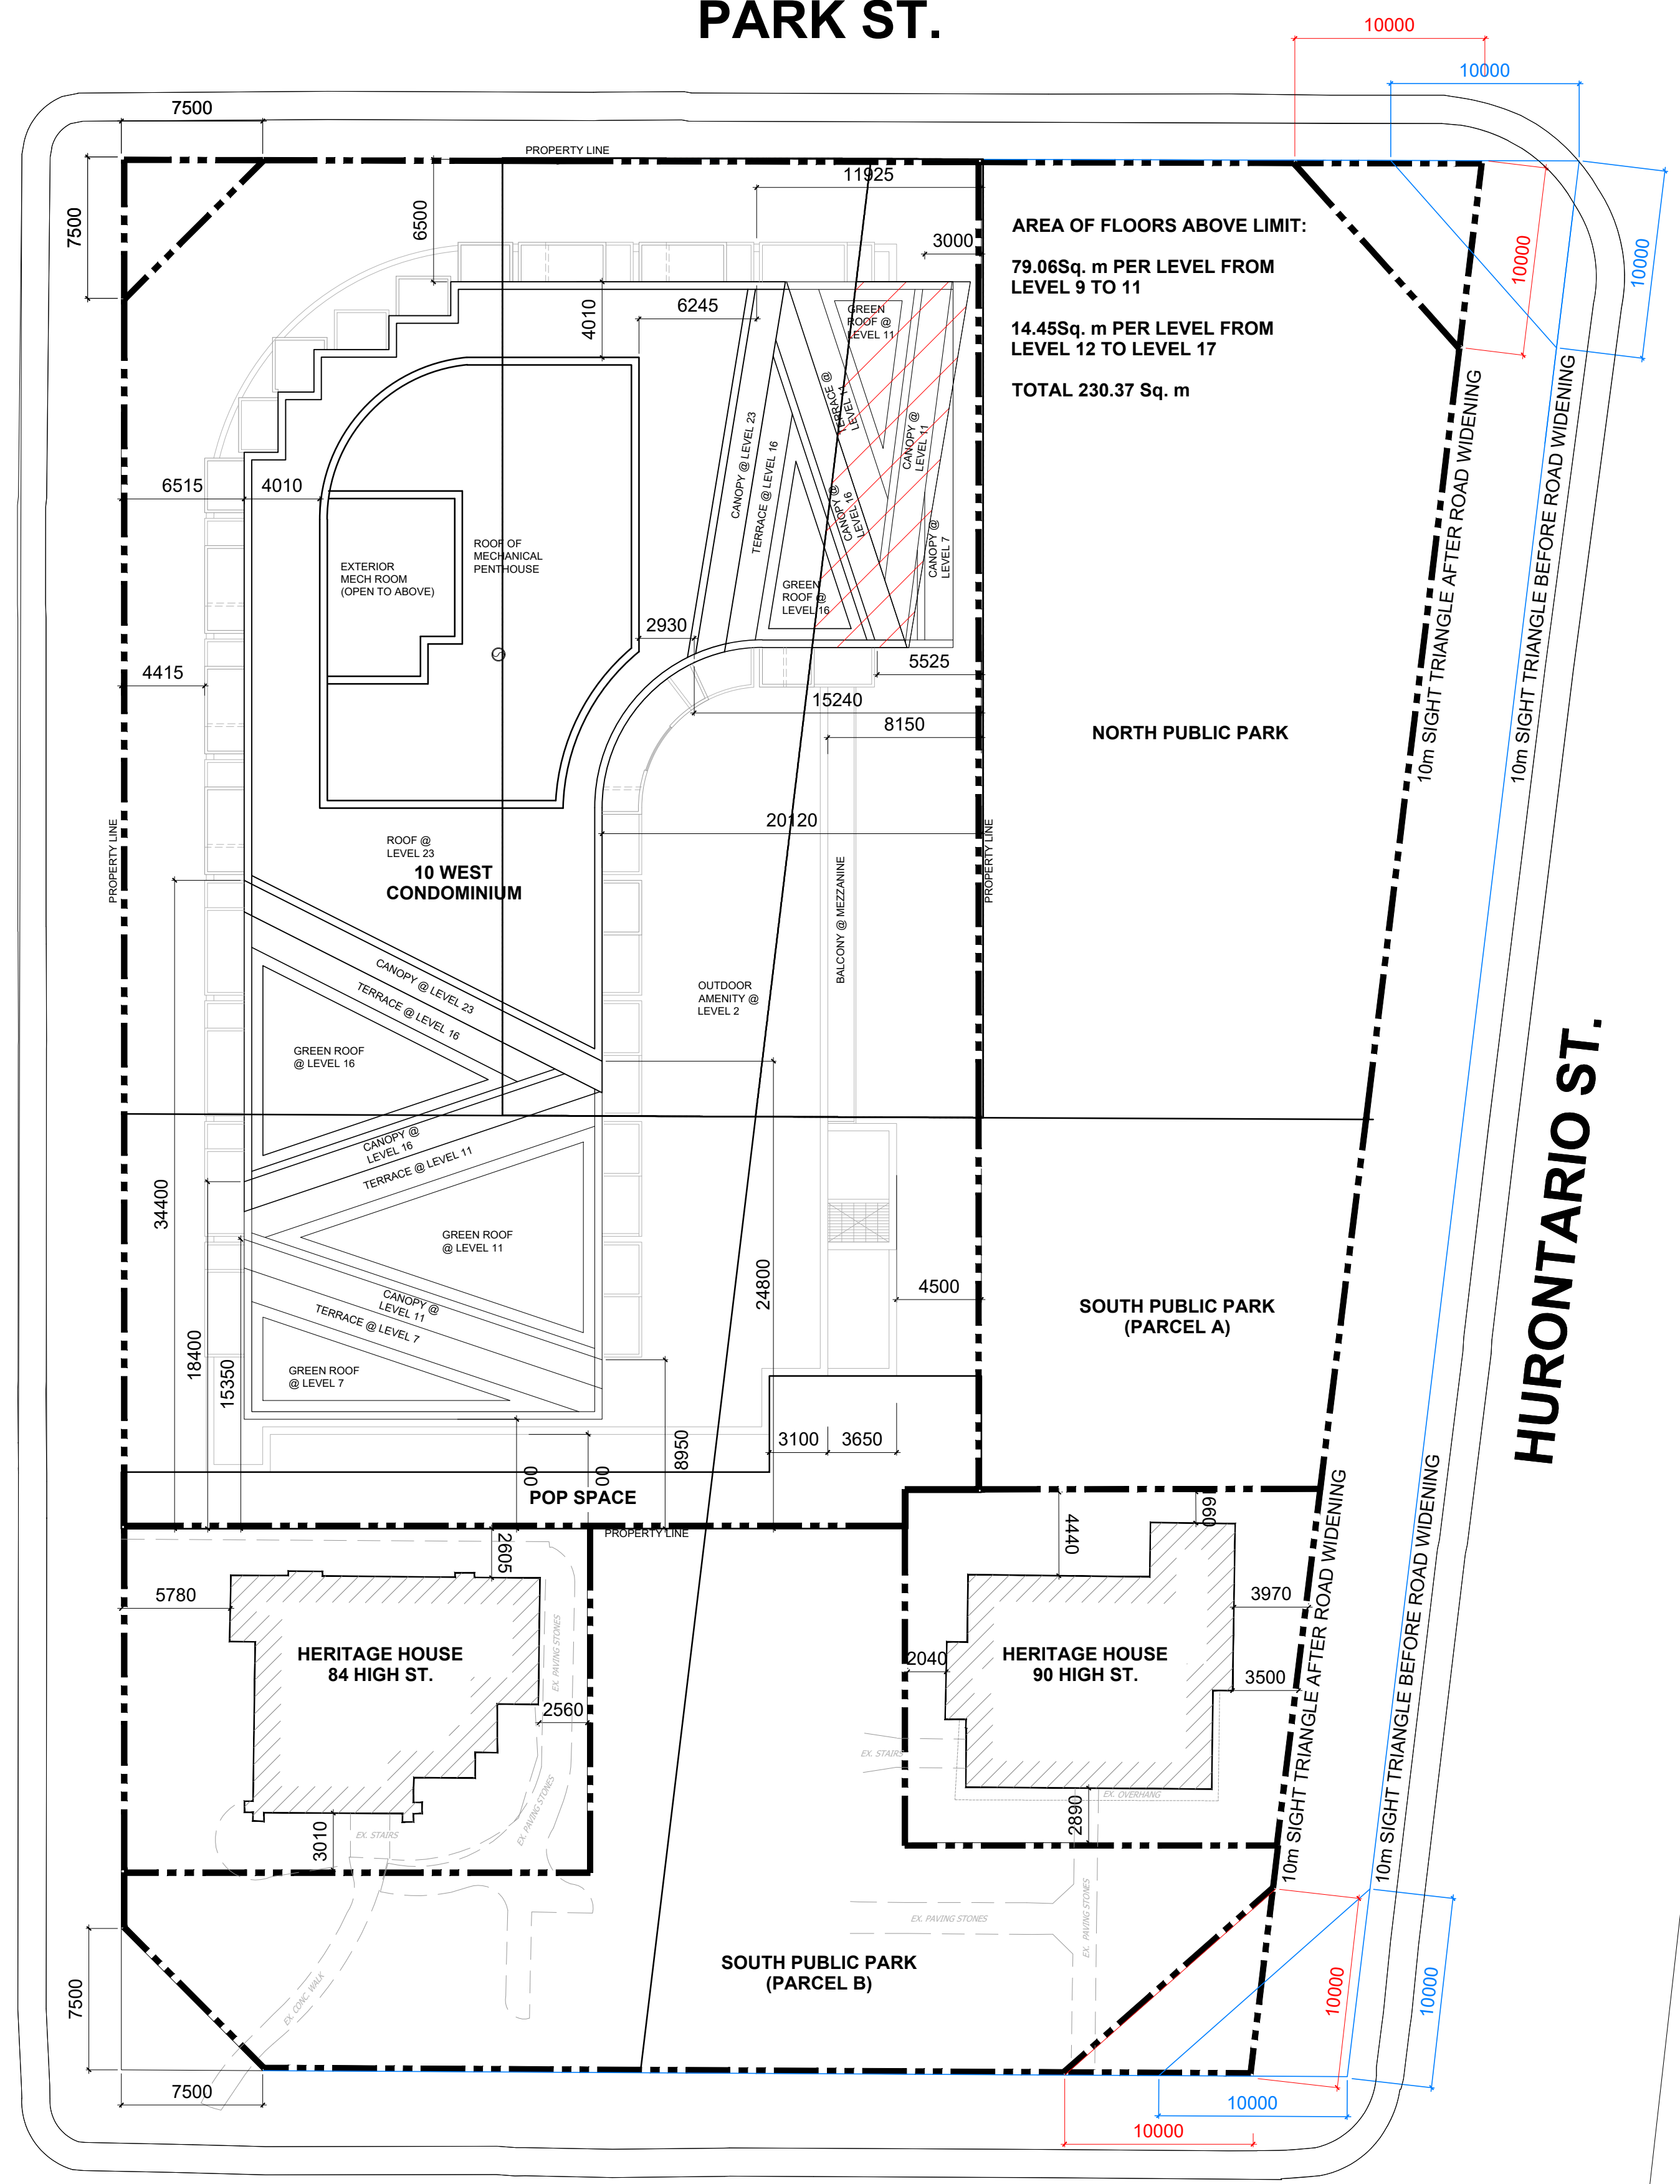


No.	Revisions	Date
04	RE-ISSUED FOR OPA / REZONING	01 AUG 2024
03	RE-ISSUED FOR OPA / REZONING	17 AUG 2023
02	RE-ISSUED FOR OPA / REZONING	28 OCT 2022
01	ISSUED FOR OPA / REZONING	17 DEC 2021

ALL DRAWINGS, SPECIFICATIONS AND RELATED DOCUMENTS ARE THE COPYRIGHT PROPERTY OF THE ARCHITECT AND MUST BE RETURNED UPON REQUEST. REPRODUCTION OF DRAWINGS, SPECIFICATIONS AND RELATED DOCUMENTS IN PART OR WHOLE IS FORBIDDEN WITHOUT THE ARCHITECT'S WRITTEN PERMISSION.

CONTRACTOR MUST CHECK AND VERIFY ALL DIMENSIONS ON THE JOB.

COREARCHITECTS
 CORE ARCHITECTS INC.
 130 QUEENS CLAY EAST, SUITE 700, WEST TOWER
 TORONTO, ON CANADA M5A 0P6
 T +1 416 343 0400 • F +1 416 343 0401
 INFO@COREARCHITECTS.COM
 WWW.COREARCHITECTS.COM

10 WEST GO
 MISSISSAUGA, ONTARIO
 APP NO: OZ/OPA 22-3 W1

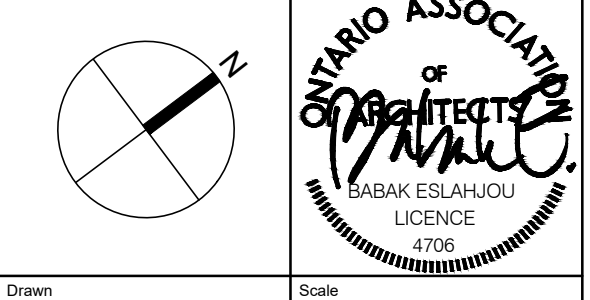

Drawn SK	Scale 1:250
Checked CY	Date 17 DEC 2021

Title
PARCEL PLAN