


**CRW 2 L.P., CRW
2 G.P. INC. (c/o
Slate Asset
Management)**

2077 & 2105 Royal Windsor drive
Mississauga ON L5J 1K5

Gensler

150 King Street West Suite 1400
Toronto, Ontario M5H 1J9
Canada Tel 416.501.3890

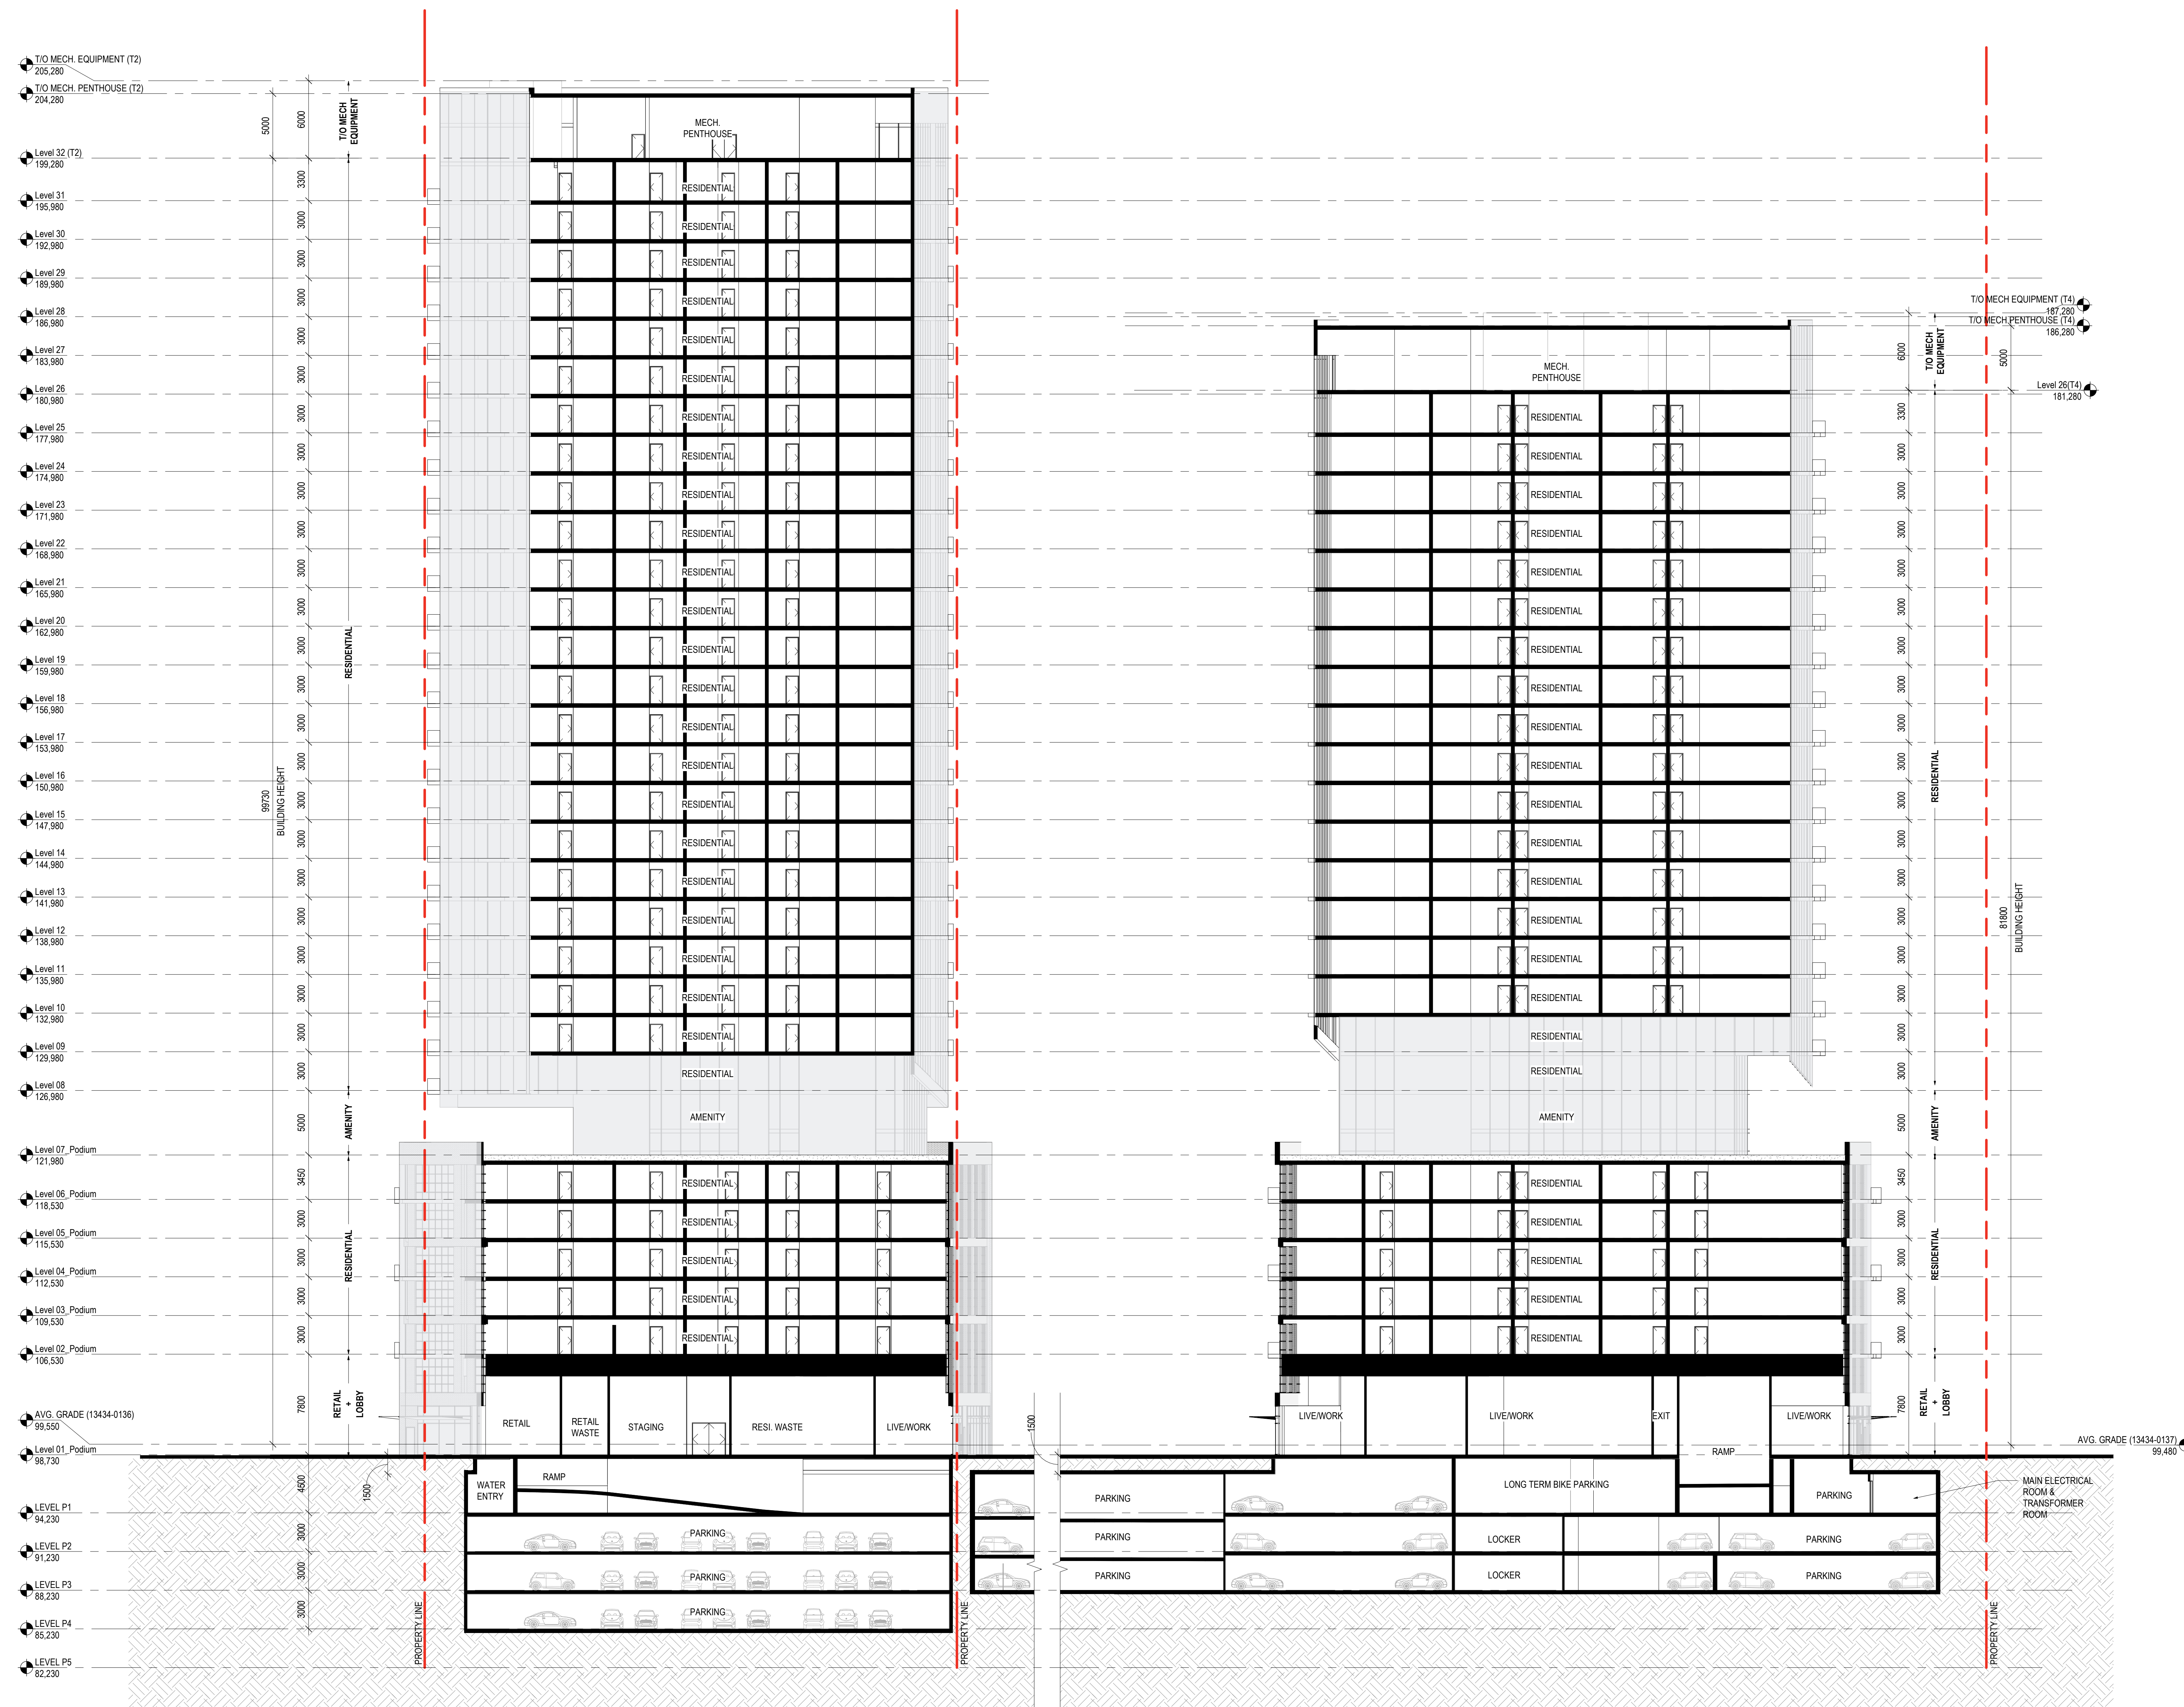

Date	Description
1 2024-09-25	OPA/ZBA SUBMISSION



Project Name
CLARKSON GO

Project Number
67.1245.000

Description
BUILDING SECTION T2 T4

Scale
1 : 200

A2.200

10/2024 8:43 AM Autodesk Docs:967.245.000 - Clarkson GO - E23_ZBA SUBMISSION.rvt