

GENERAL NOTES

CRW 2 L.P., CRW 2 G.P. INC. (c/o Slate Asset Management)

2077 & 2105 Royal Windsor drive
Mississauga ON L5J 1K5

Gensler

150 King Street West
Suite 1400
Toronto, Ontario M5H 1J9
Canada

Tel 416.501.3800

LEGEND

- 1 COLUMN GRID REFERENCE NUMBER COLUMN GRID LINES
- 1 LOCATION ON SHEET WHERE ELEVATION IS SHOWN
- 1 DIRECTION OF ELEVATION
- 2 SHEET NUMBER WHERE ELEVATION IS SHOWN
- NAME ROOM NAME
- 1.234m² AREA
- (1) SHEETNOTE REFERENCE
- ELEVATION DATUM REFERENCE
- NEW DIMENSIONS
- DOOR

Date	Description
1 2024-09-25	CPA/ZBA SUBMISSION

SUITE TYPE LEGEND

- 1BD
- 1BD+DEN
- 2BD
- 2BD+DEN
- 3BD
- 3BD+DEN
- CHUTE
- CORRIDOR
- ELEC.
- ELEVATOR
- LOCKERS
- STAIR

Seal / Signature



Project Name
CLARKSON GO


Project Number
67.1245.000

Description
LEVEL 02-05 PODIUM TYPICAL PLAN

Scale
1 : 200

A1.202

© 2021 Gensler

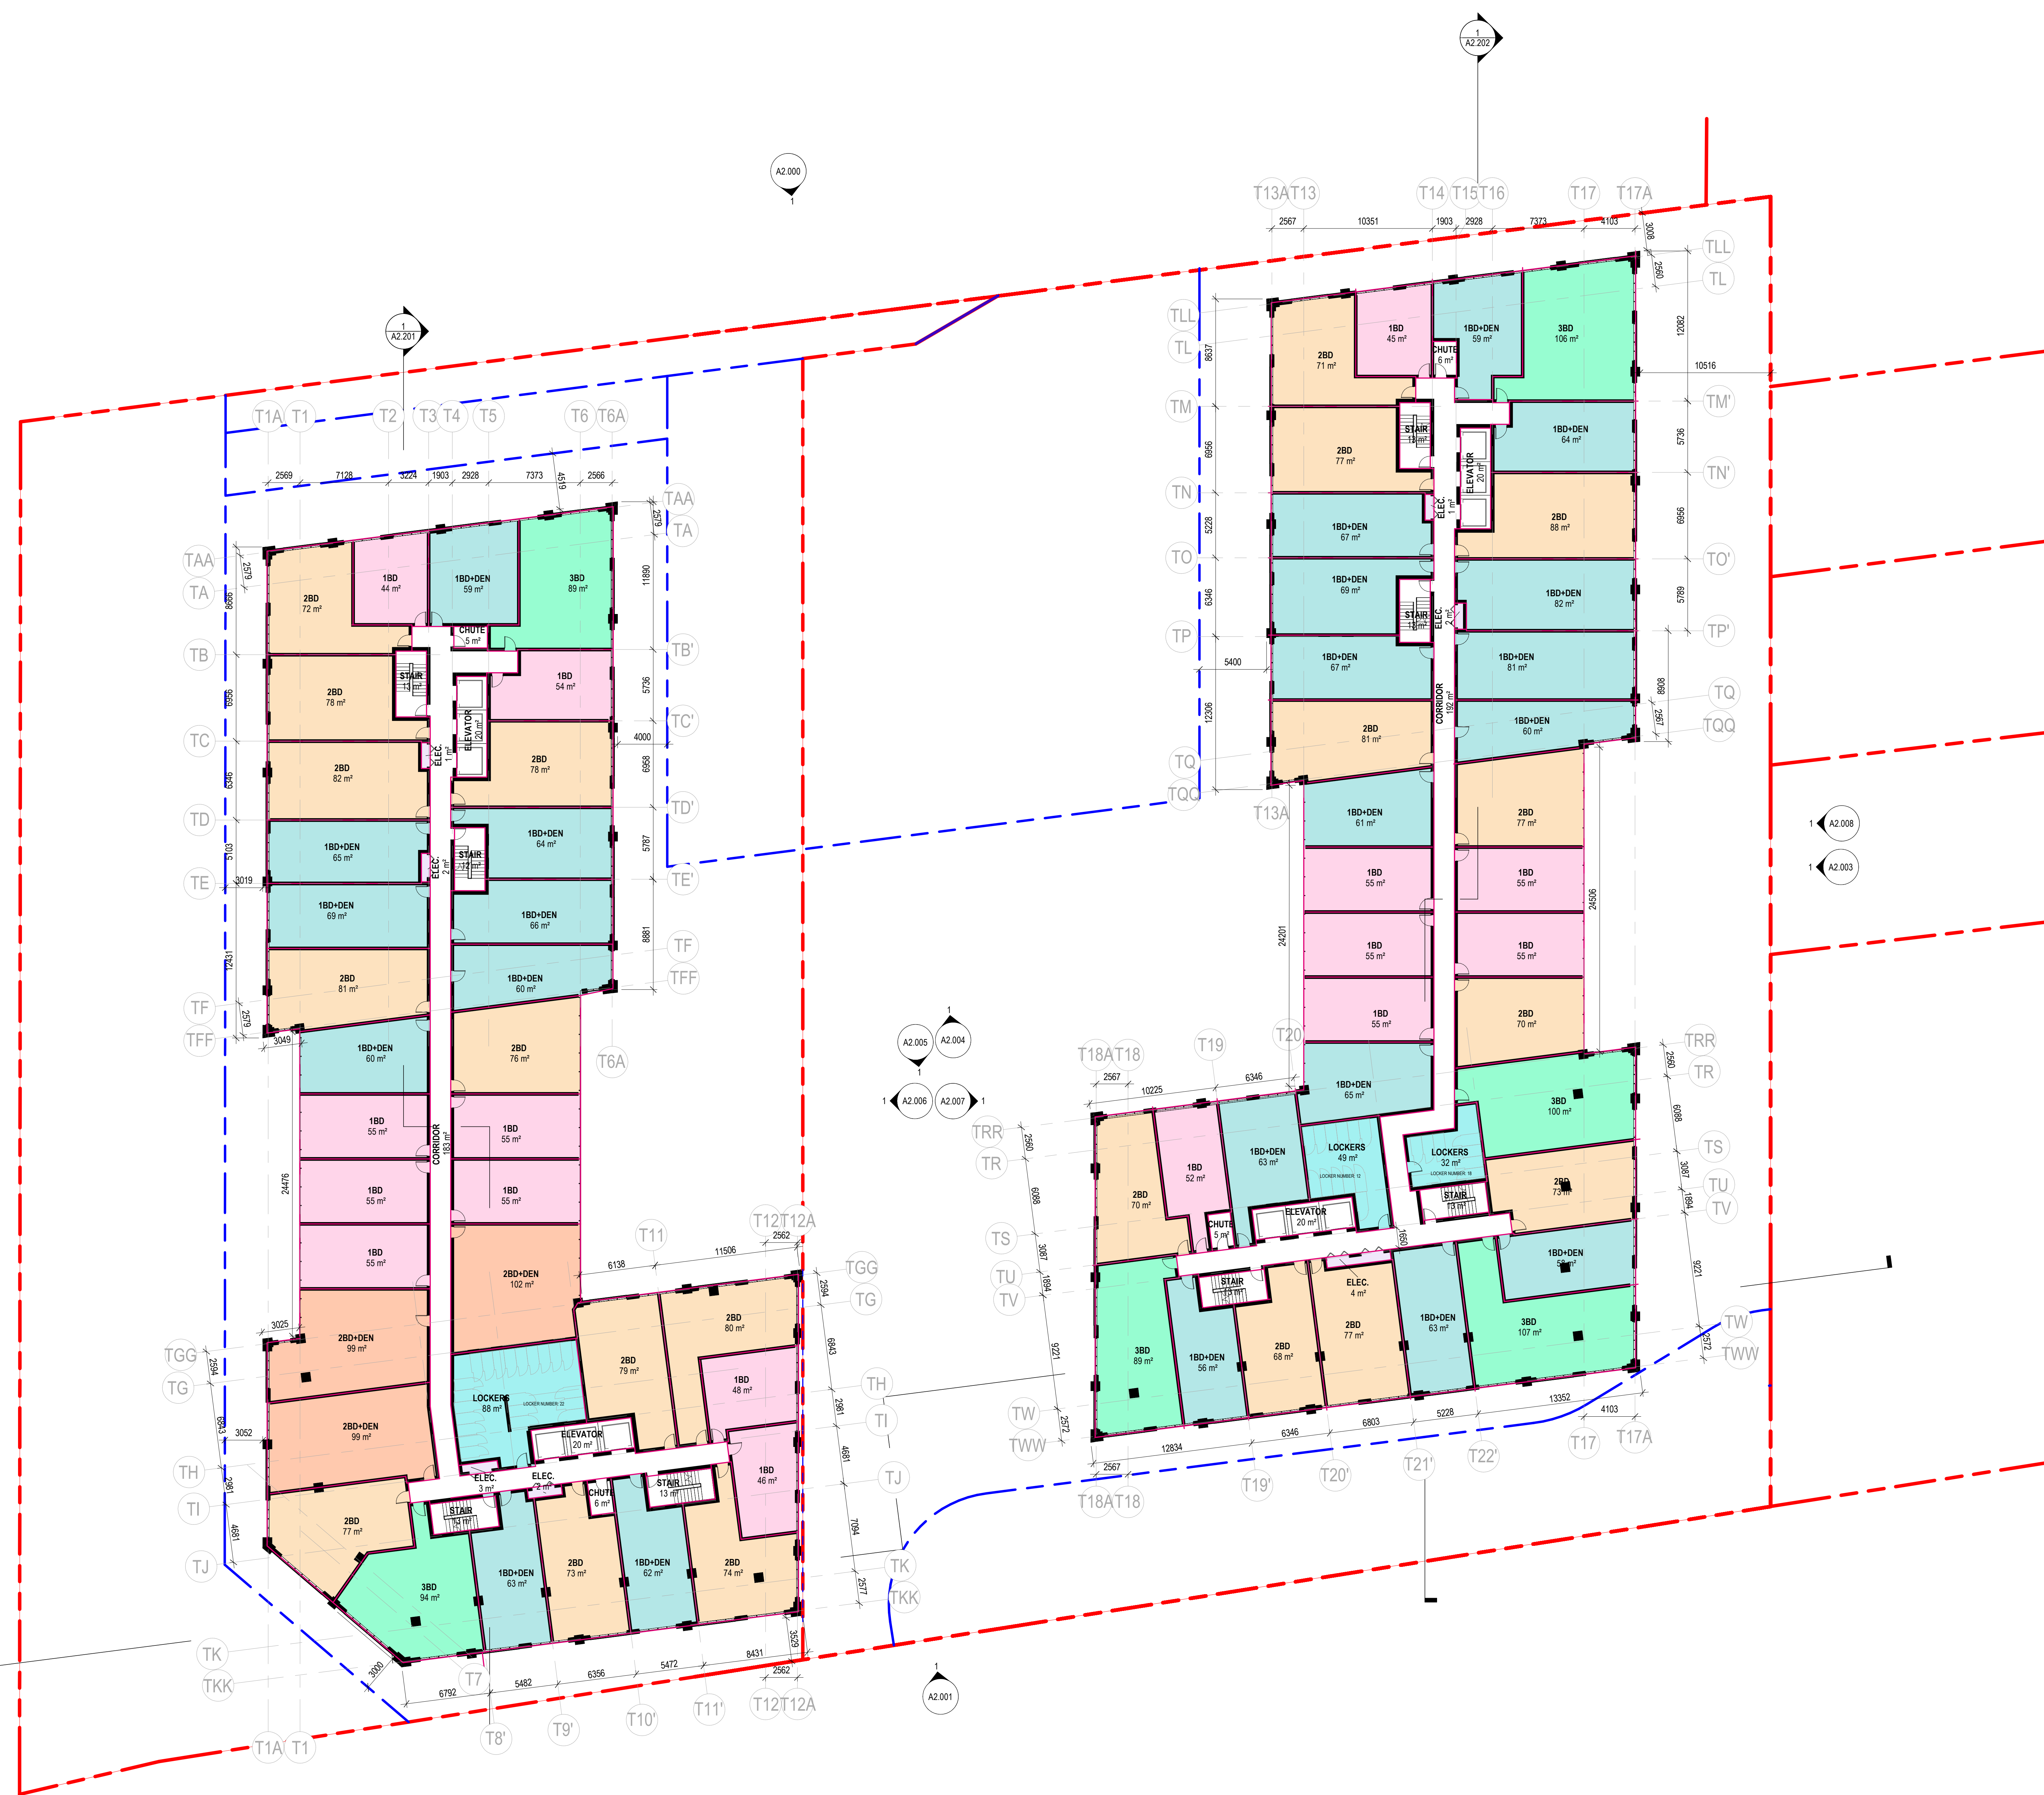

1 LEVEL 02-05 PODIUM TYPICAL PLAN
SCALE: 1 : 200

6/20/2024 12:52:37 PM Attached Drawing: 67.1245.000 - Clarkson GO_A1.202 - Podium Typical Plan - 1:200 - 02-05 - Clarkson GO - 67.1245.000 - Clarkson GO - 67.1245.000