

GENERAL NOTES

CRW 2 L.P., CRW 2 G.P. INC. (c/o Slate Asset Management)

2077 & 2105 Royal Windsor drive
Mississauga ON L5J 1K5

Gensler

150 King Street West
Suite 1400
Toronto, Ontario M5H 1J9
Canada
Tel 416.501.3800

LEGEND

- 1 COLUMN GRID REFERENCE NUMBER COLUMN GRID LINES
- 1 LOCATION ON SHEET WHERE ELEVATION IS SHOWN DIRECTION OF ELEVATION
- 2 SHEET NUMBER WHERE ELEVATION IS SHOWN
- NAME ROOM NAME
1.234m² AREA
- (01) SHEETNOTE REFERENCE
- ELEVATION DATUM REFERENCE
- 000 NEW DIMENSIONS
- DOOR

Date	Description
1 2024-09-25	CPA/ZBA SUBMISSION

SUITE TYPE LEGEND

- 1BD
- 1BD+DEN
- 2BD
- 3BD
- BALCONY
- CHUTE
- CORRIDOR
- ELEC.
- ELEVATOR
- STAIR
- STUDIO




Project Name
CLARKSON GO

Project Number
67.1245.000

Description
LEVEL 10-25 TYPICAL PLAN

Scale
1 : 200

A1.210

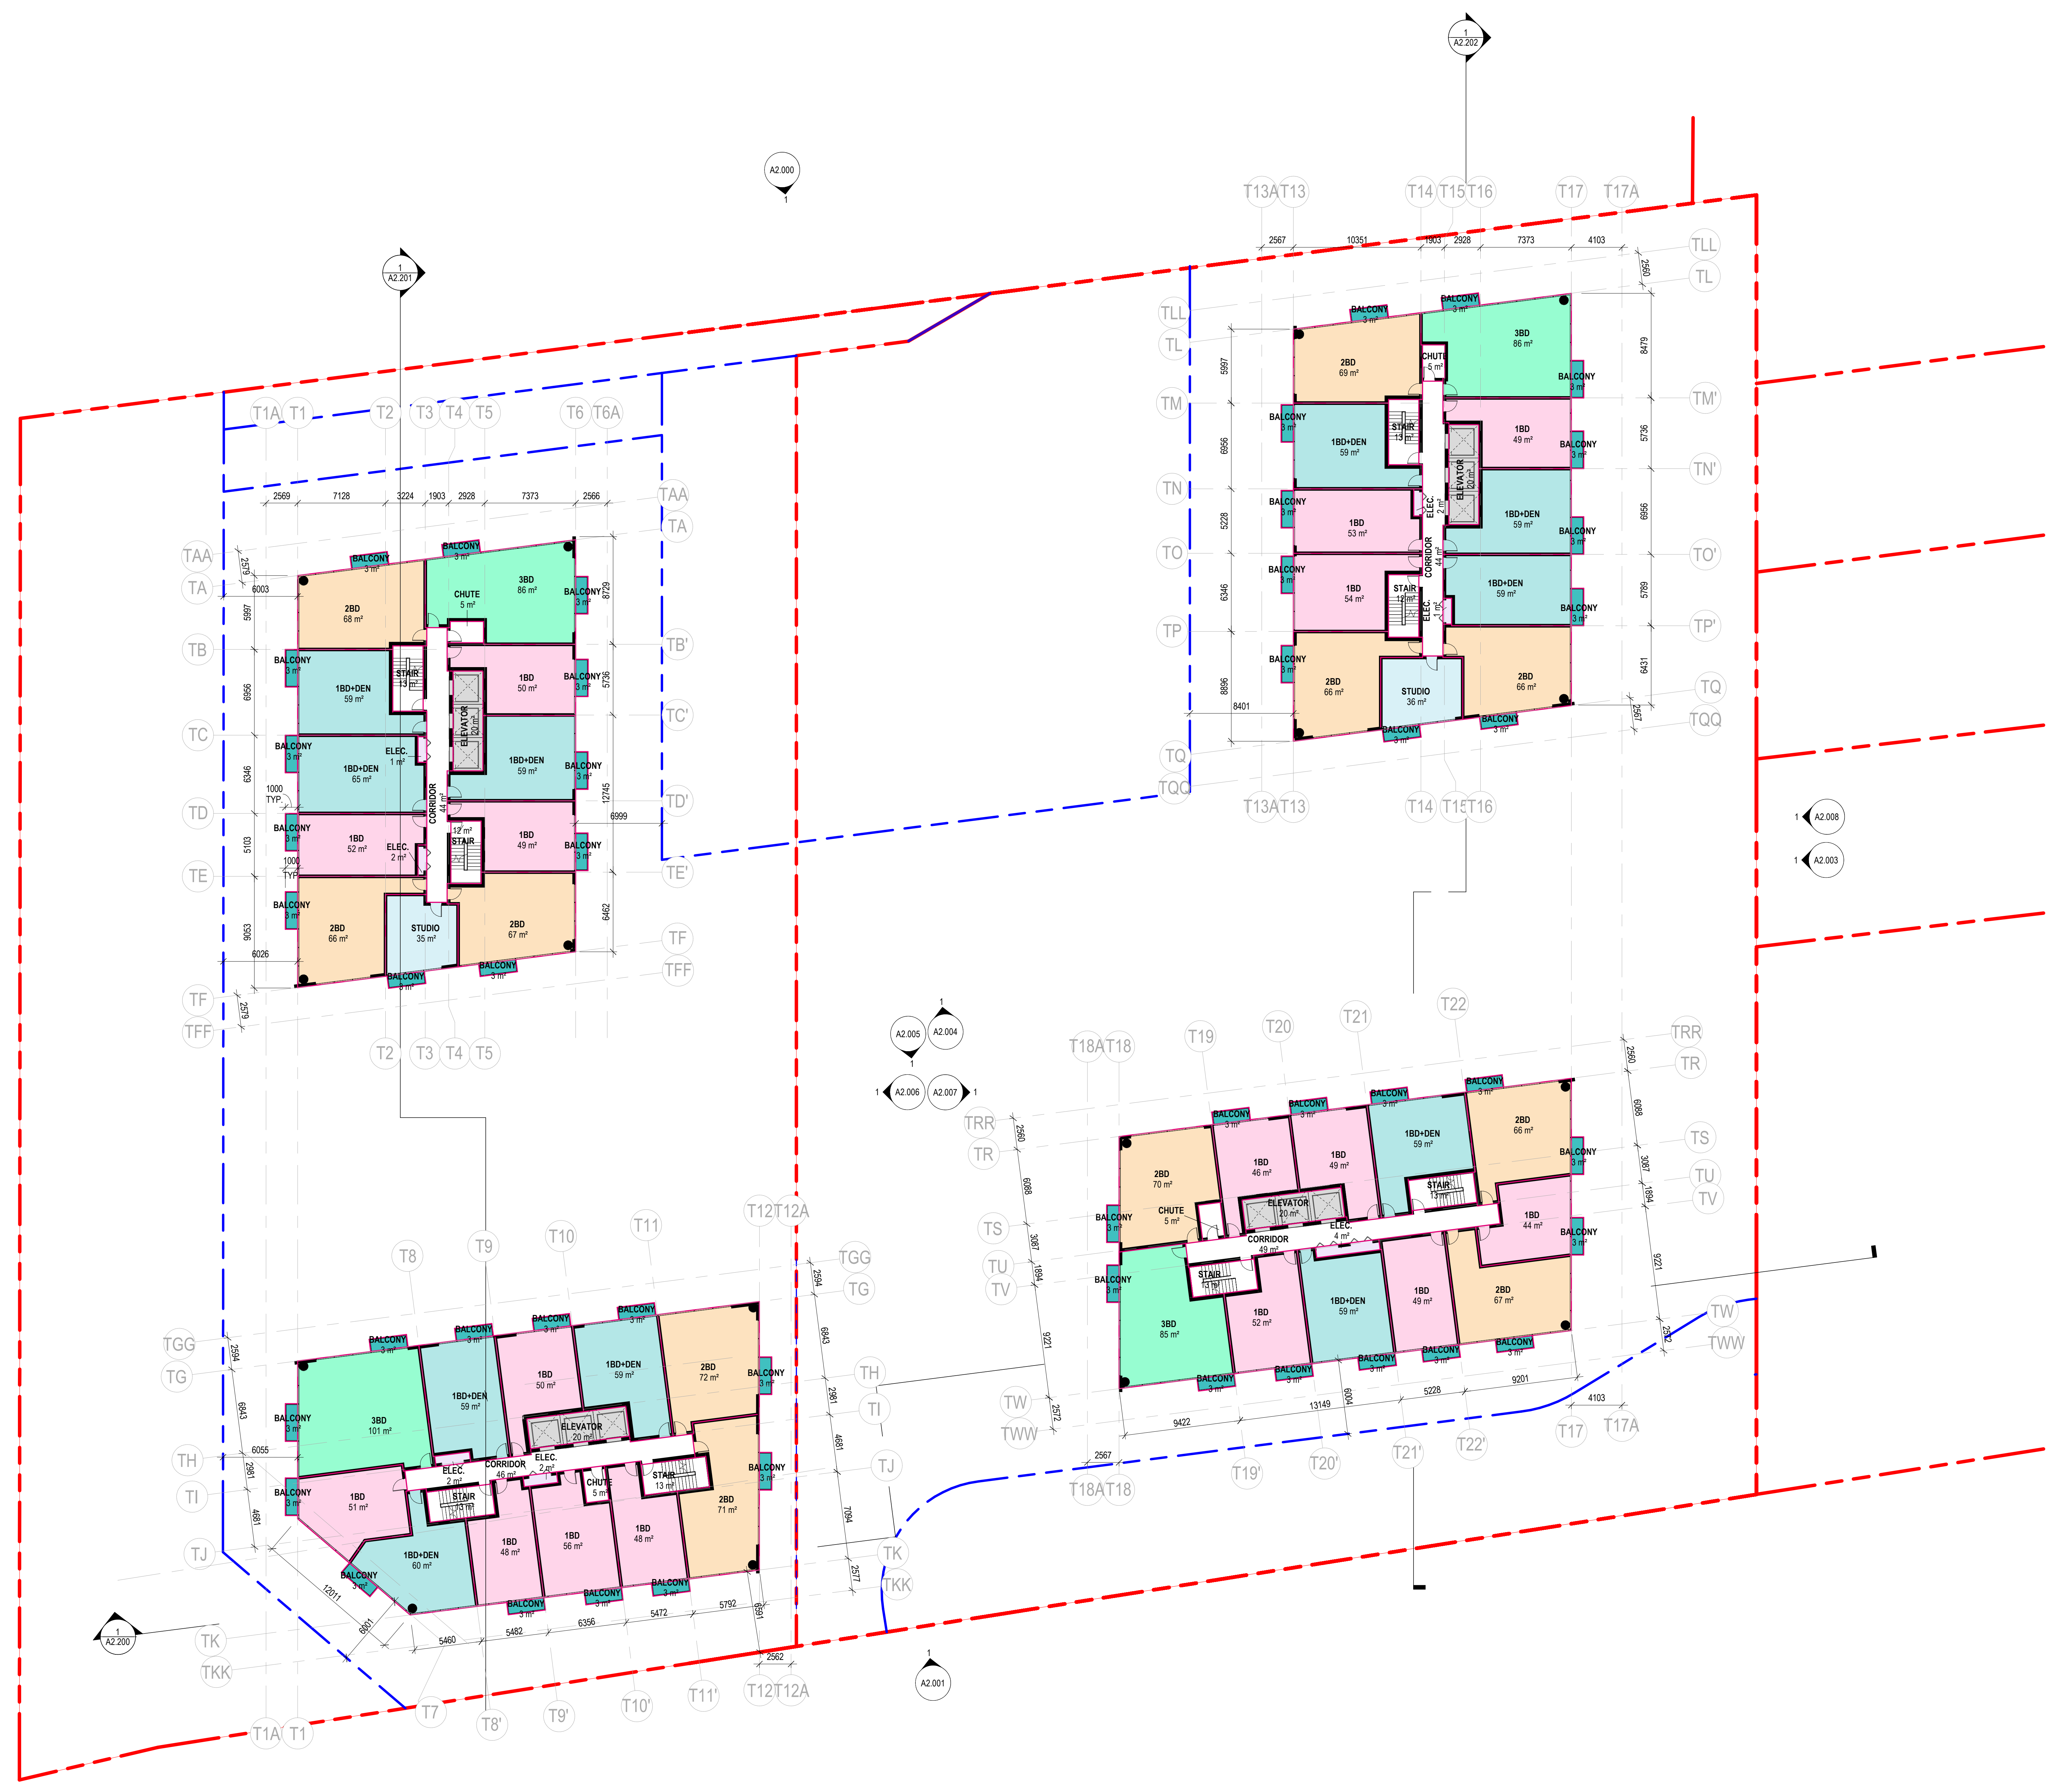

2024/09/25 12:59 PM A:\architect\6671245000 - Clarkson GO - R23\Architecture - 07.136.010 - Clarkson GO - R23.rvt