


GENERAL NOTES

LEGEND

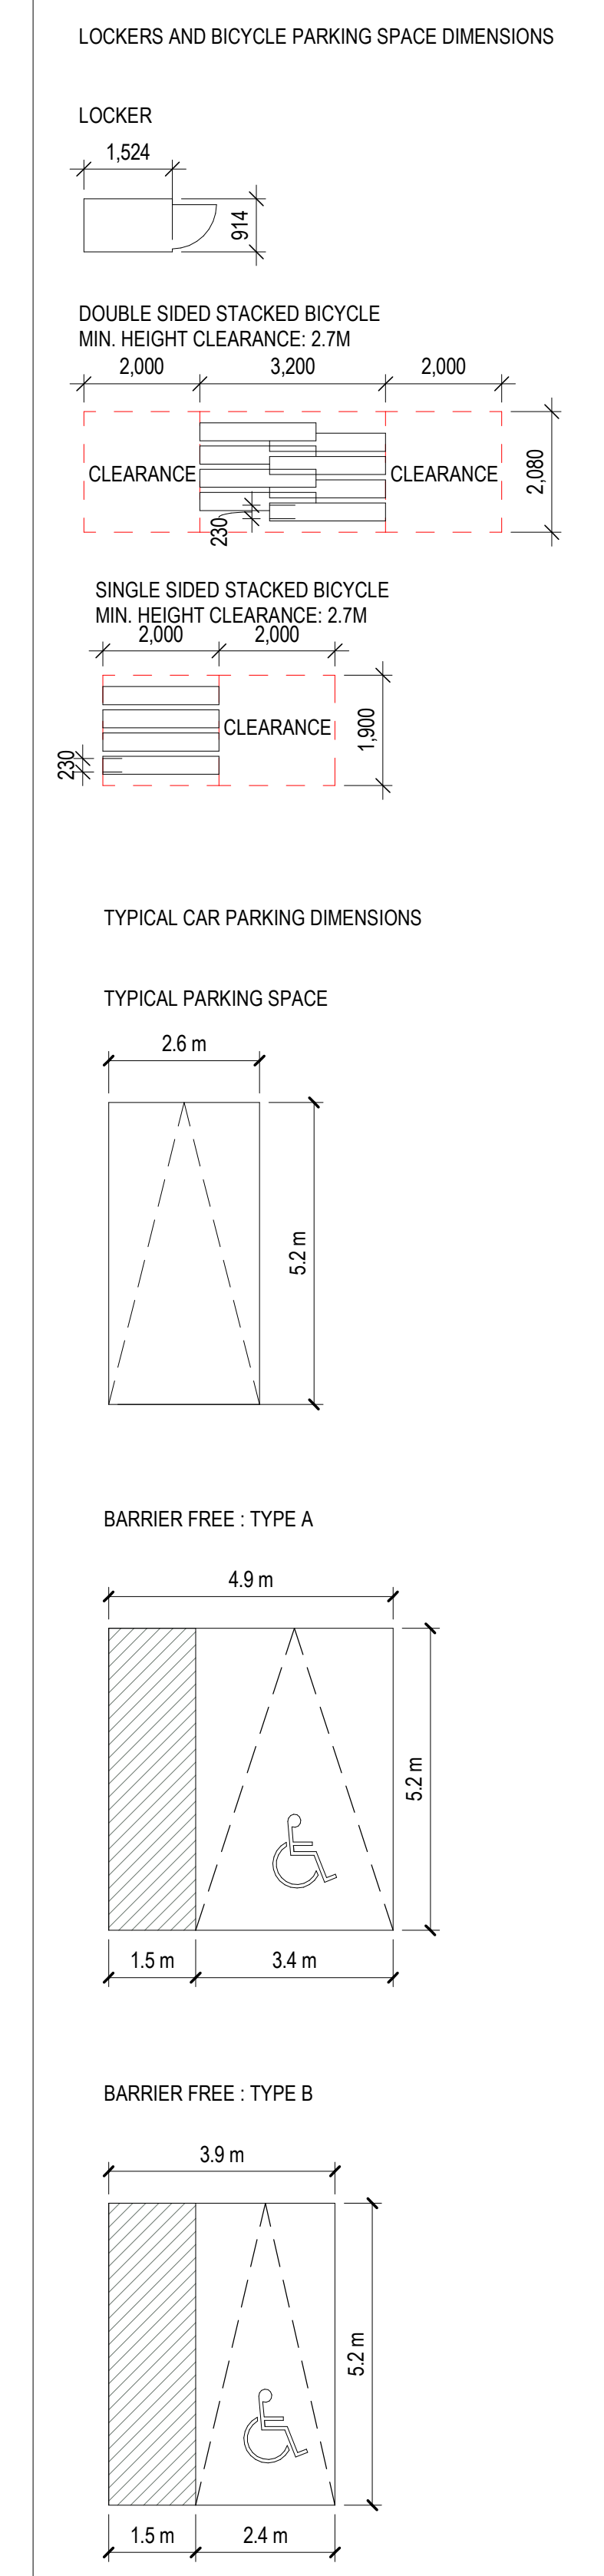

CRW 2 L.P., CRW 2 G.P. INC. (c/o Slate Asset Management)

2077 & 2105 Royal Windsor drive
Mississauga ON L5J 1K5

Gensler

150 King Street West Suite 1400 Toronto, Ontario M5H 1J9 Canada Tel 416.601.3890

| Date | Description |
|--------------|-------------------|
| 1 2024-09-25 | OPA2BA SUBMISSION |



Project Name
CLARKSON GO

Project Number
67.1245.000

Description
LOWER LEVEL- P1 PLAN

Scale
As indicated

A1.199

20240925 12:52 PM A:\architect\671245000 - Clarkson GO - E23\Architects - E7 1245.000 - Clarkson GO - E23.rvt