


10/2024 8:44 AM Autodesk Docs: 967.245.000 - Clarkson GO - E232Architects - ET 1245.000 - Clarkson GO - E232Architects - ET 1245.000 - Clarkson GO - E232Architects - ET 1245.000

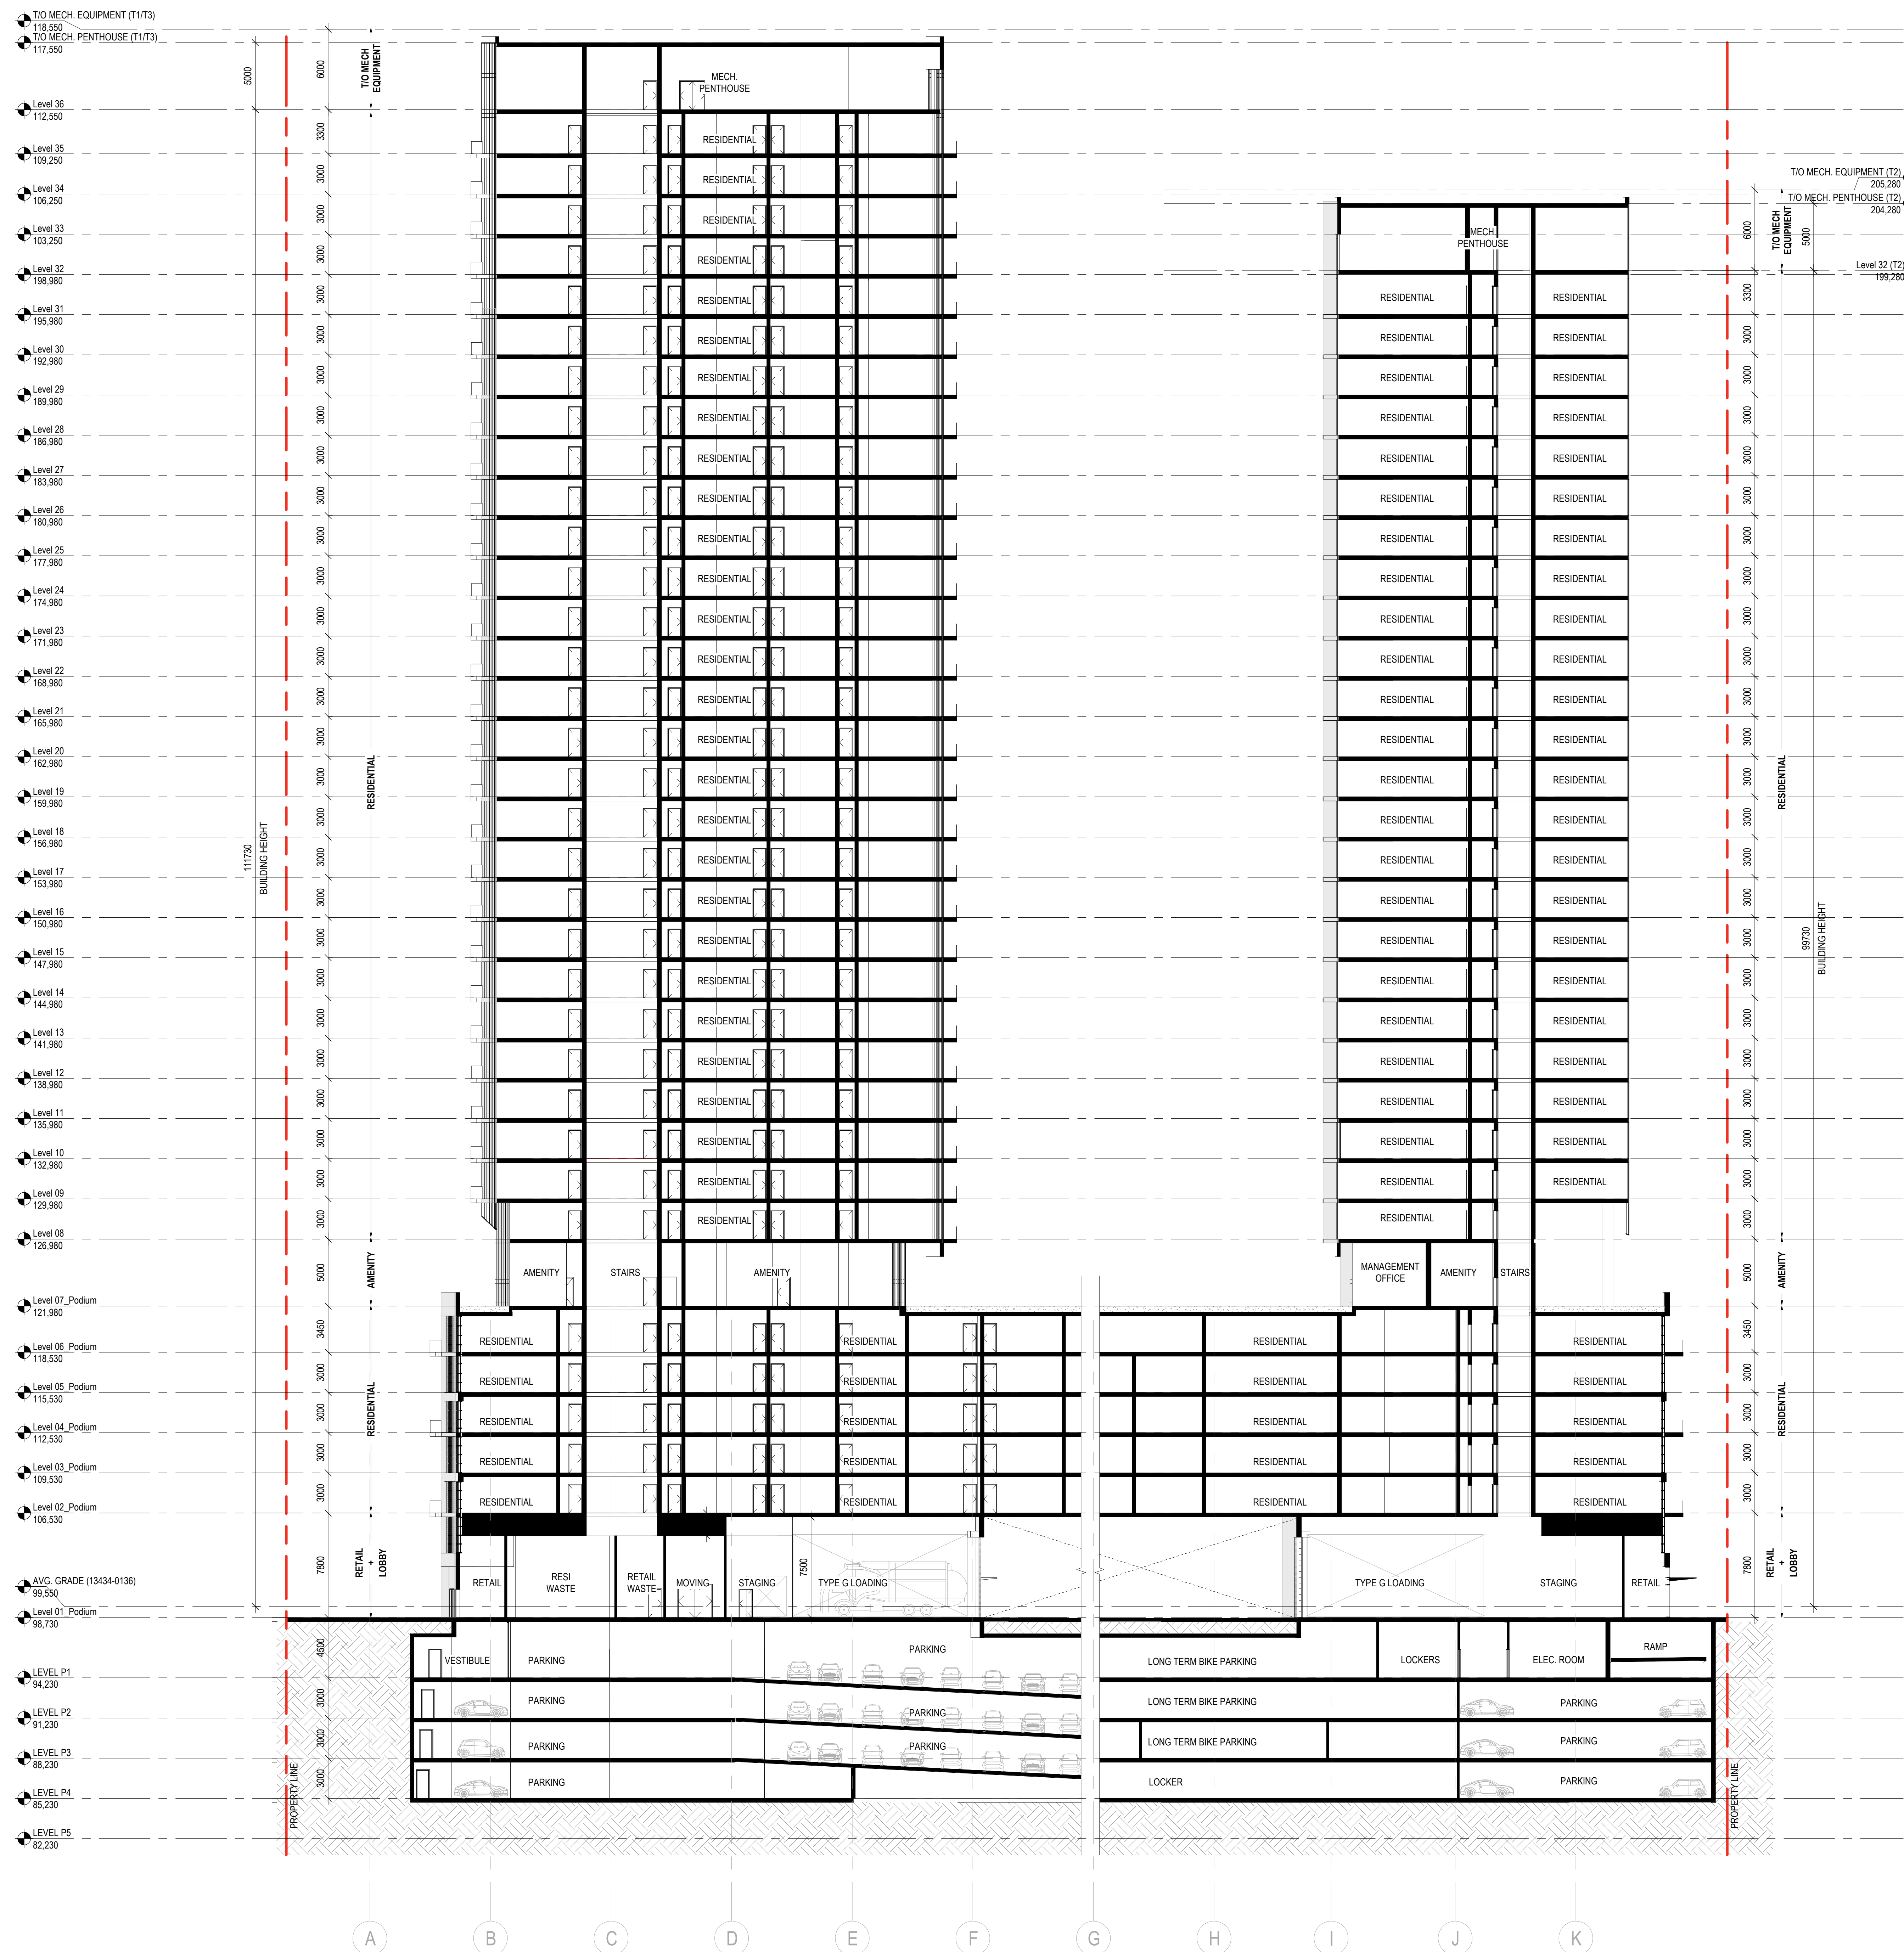

**CRW 2 L.P., CRW 2 G.P. INC. (c/o Slate Asset Management)**

2077 & 2105 Royal Windsor drive  
Mississauga ON L5J 1K5

**Gensler**  
150 King Street West Suite 1400 Toronto, Ontario M5H 1J9 Canada Tel 416.601.3890

Date	Description
1 2024-09-25	OPA2BA SUBMISSION



Project Name  
**CLARKSON GO**

Project Number  
**67.1245.000**

Description  
**BUILDING SECTION T1 T2**

Scale  
**1 : 200**

**A2.201**

**1 BUILDING SECTION - EW - T1 T2**  
SCALE: 1 : 200