

GENERAL NOTES

CRW 2 L.P., CRW 2 G.P. INC. (c/o Slate Asset Management)

2077 & 2105 Royal Windsor drive
Mississauga ON L5J 1K5

Gensler

150 King Street West
Suite 1400
Toronto, Ontario M5H 1J9
Canada

LEGEND

- 1 COLUMN GRID REFERENCE NUMBER COLUMN GRID LINES
- 1 LOCATION ON SHEET WHERE ELEVATION IS SHOWN
- 1 DIRECTION OF ELEVATION
- 2 SHEET NUMBER WHERE ELEVATION IS SHOWN
- NAME ROOM NAME
1.234m² AREA
- (1) SHEETNOTE REFERENCE
- ELEVATION DATUM REFERENCE
- NEW DIMENSIONS
- DOOR

Date	Description
1 2024-09-25	CPA/ZBA SUBMISSION

SUITE TYPE LEGEND

- 1BD
- 1BD+DEN
- 2BD
- 3BD
- BALCONY
- CHUTE
- CORRIDOR
- ELEC.
- ELEVATOR
- STAIR
- STUDIO

Seal / Signature



Project Name
CLARKSON GO


Project Number
67.1245.000

Description
LEVEL 09 PLAN

Scale
1 : 200

A1.209

© 2021 Gensler

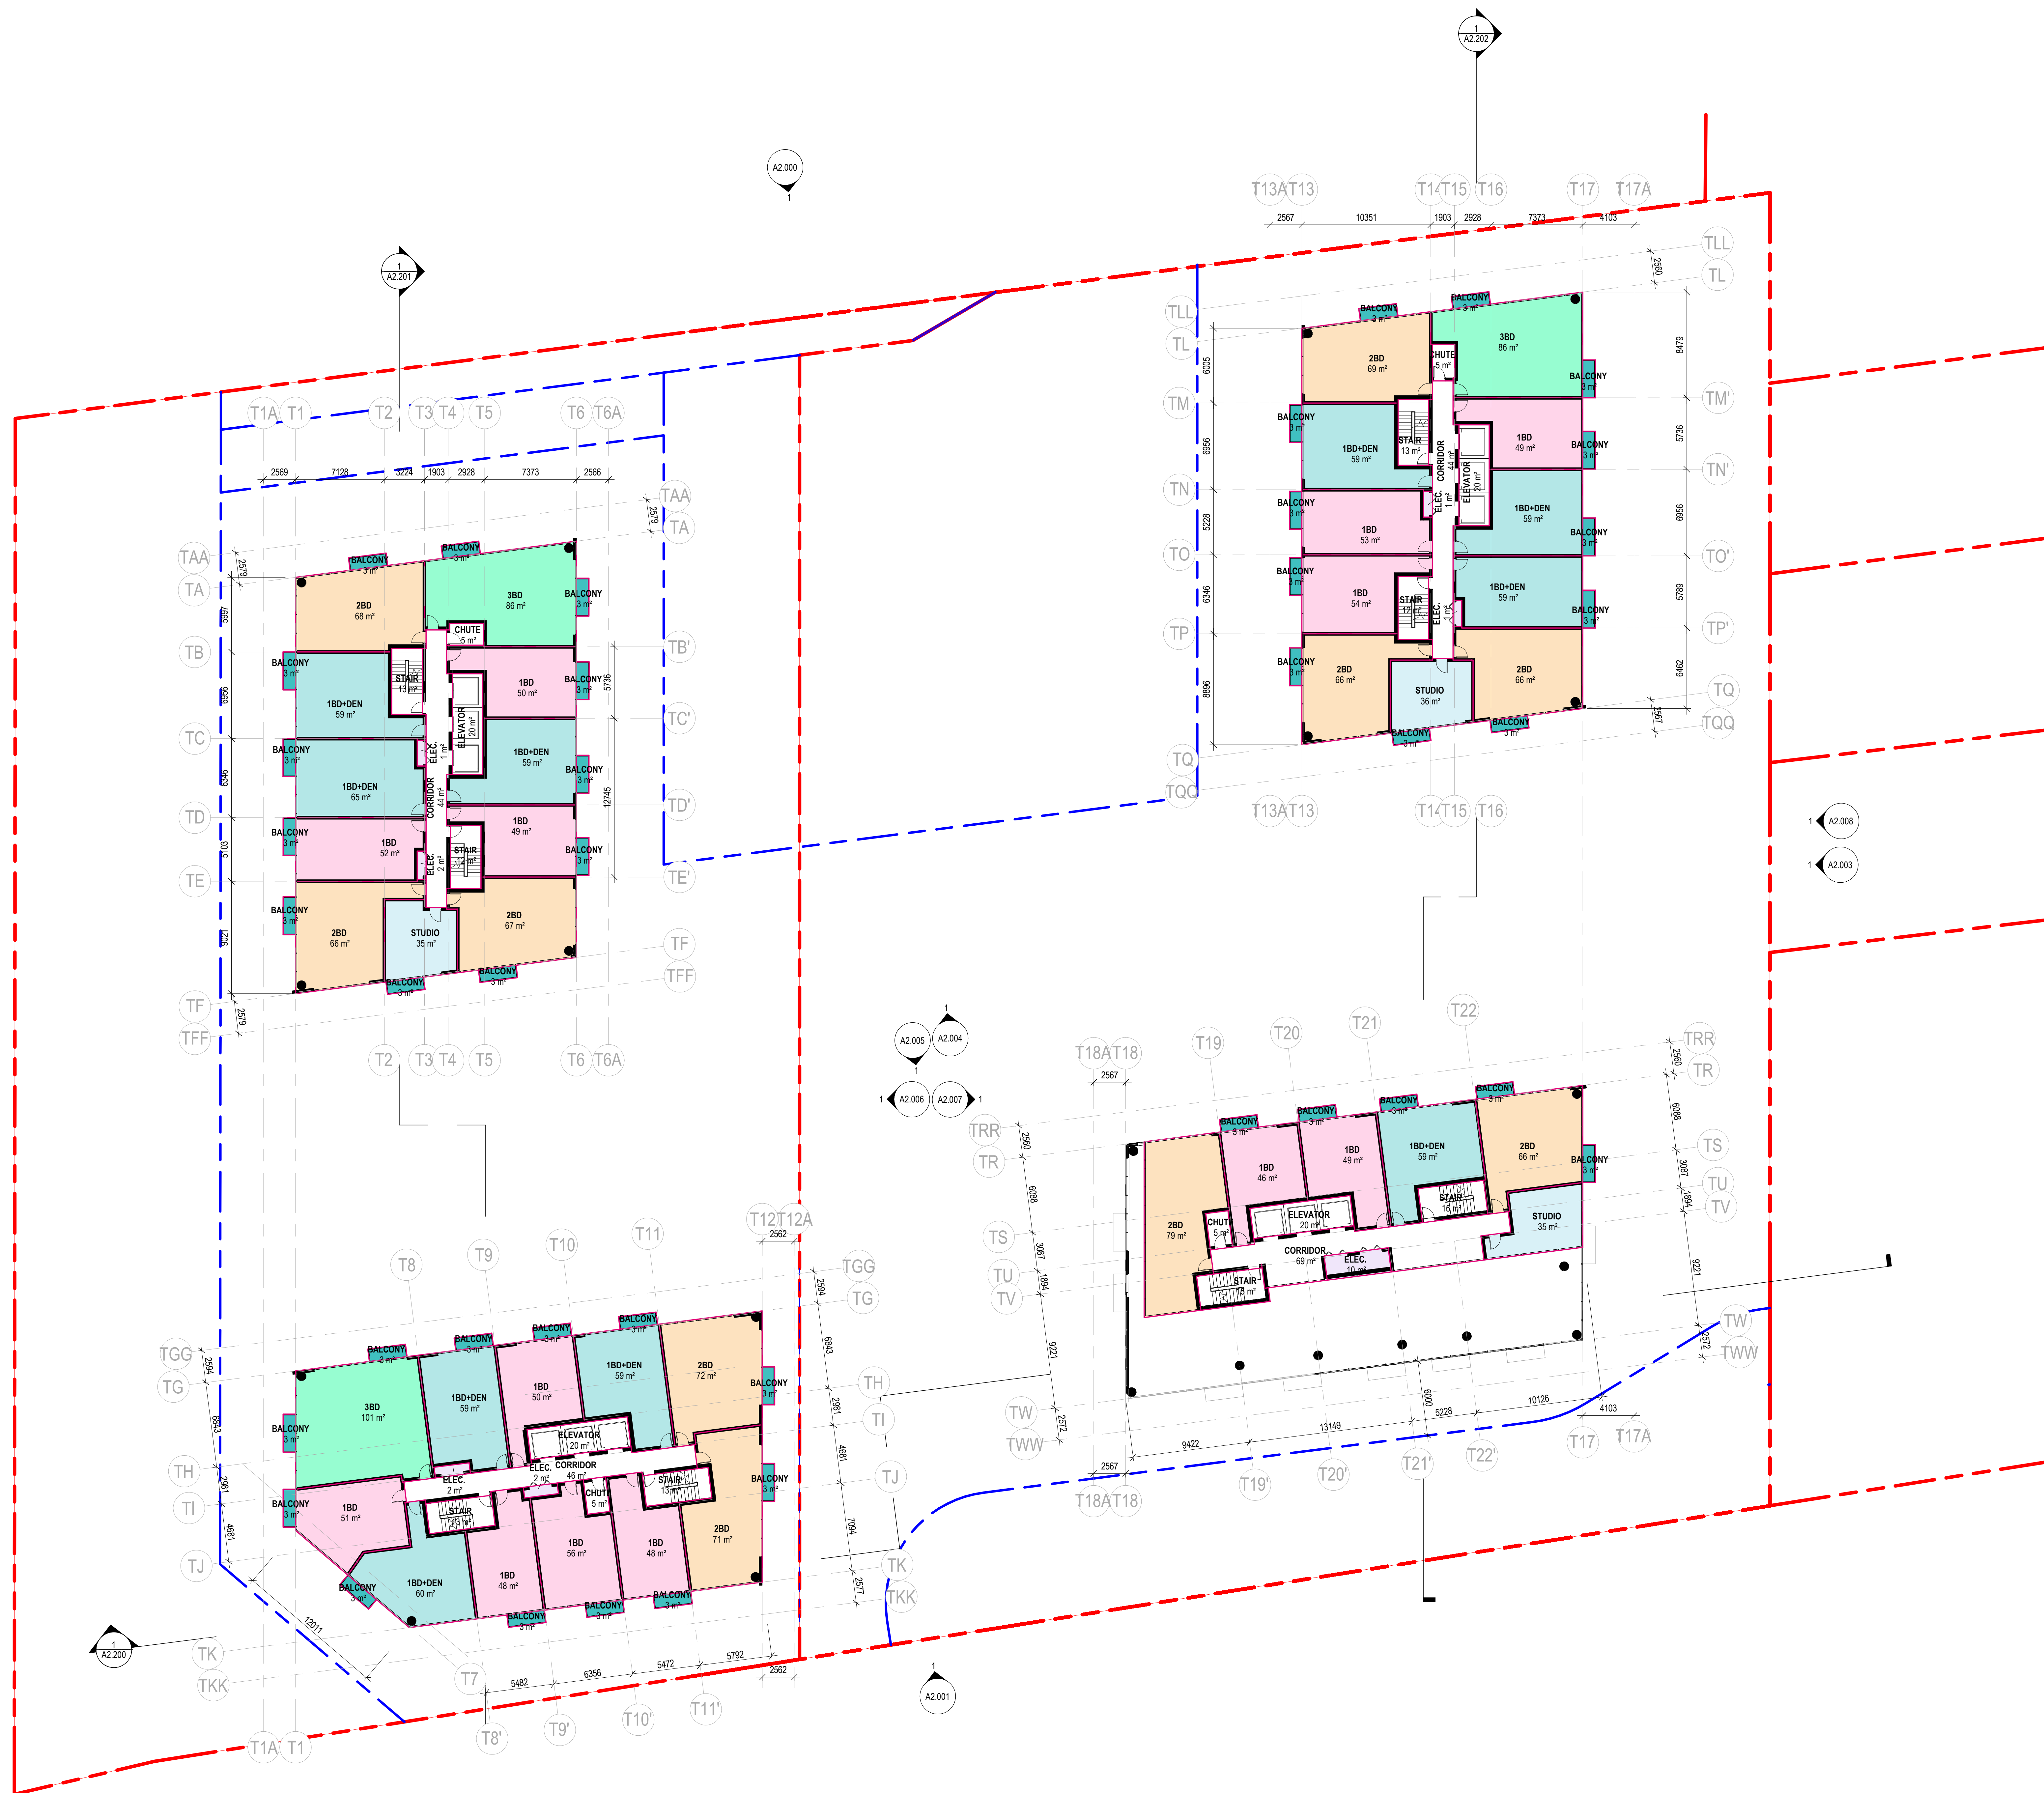

2024/09/25 12:54 PM Autodesk Docs/6671245000 - Clarkson GO_A1.209/Architecture - CT 13616100 - Clarkson GO_A1.209