


KEY PLAN

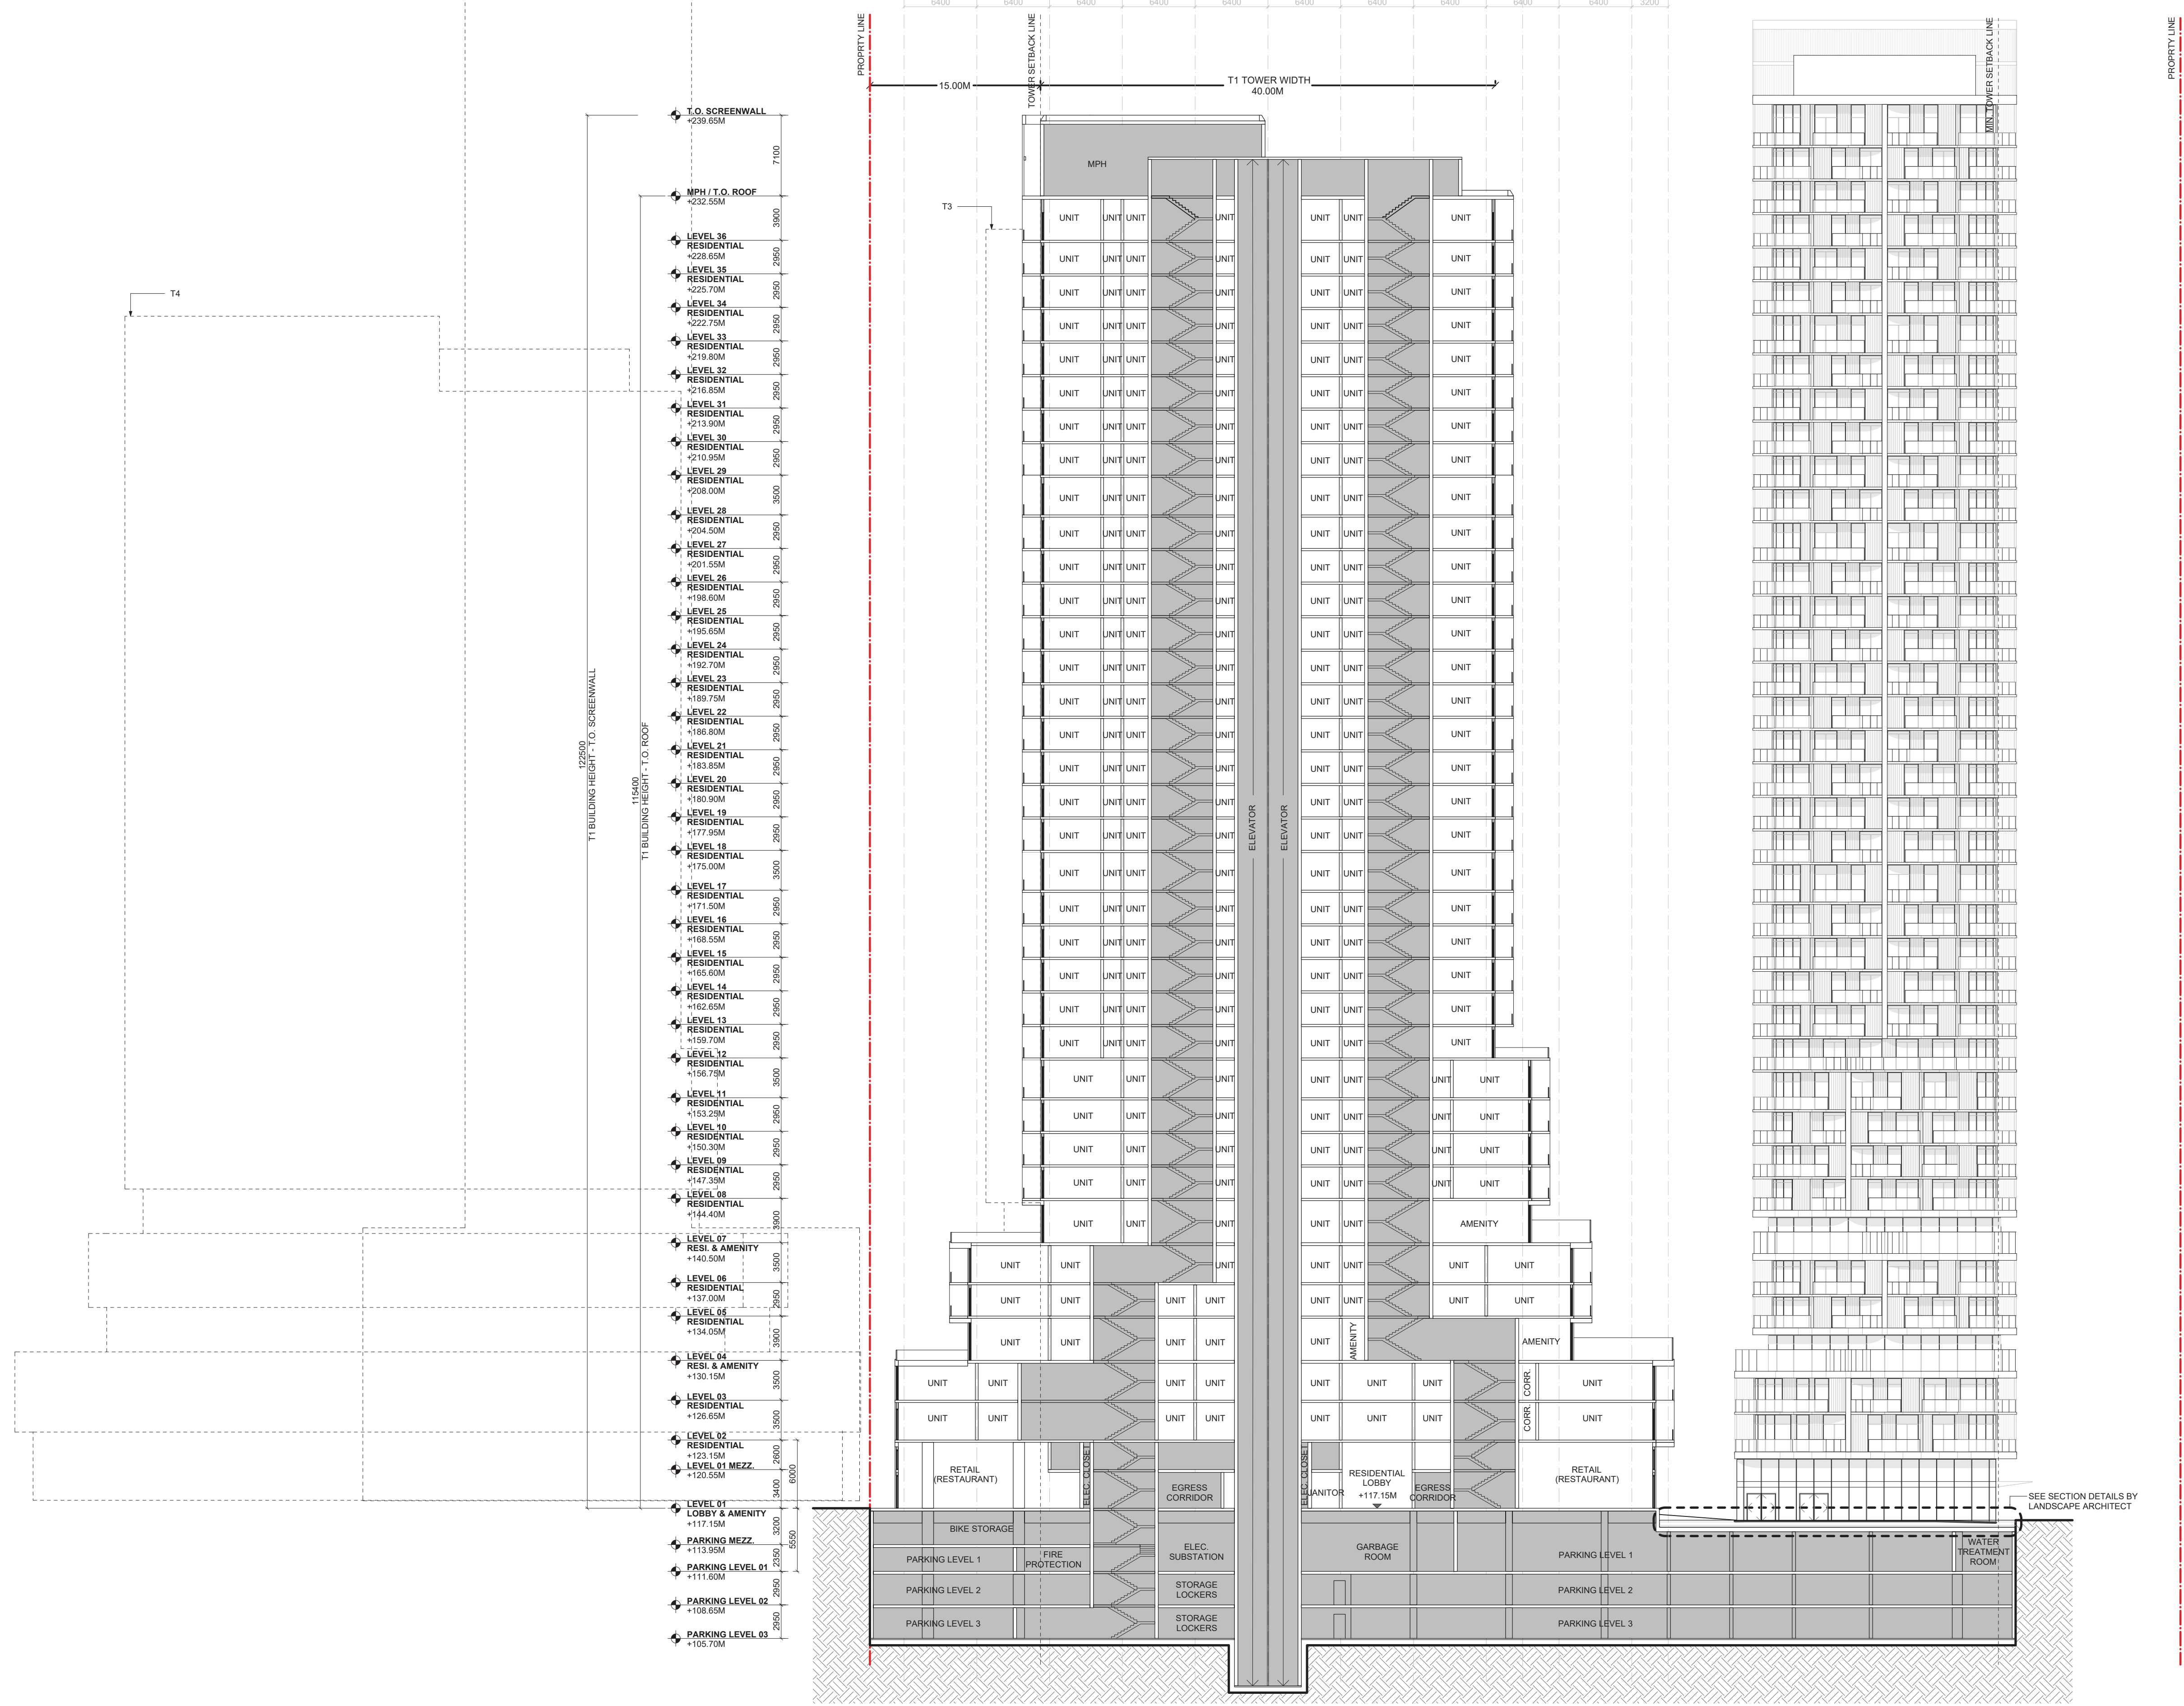

1 SECTION 1
1:300

PRELIMINARY NOT FOR CONSTRUCTION		
ISSUE	DESCRIPTION	DATE
1	ISSUED FOR RE-ZONING RESUBMISSION	2024.09.18

OWNER
EQUITY THREE HOLDINGS INC.
3300 BLOOR STREET WEST, SUITE 1800
TORONTO, ON M8X 2X2
T 905 907 8888

MATTAMY HOMES CANADA

DESIGN ARCHITECT
3XN USA LLC
141 FLUSHING AVE, BLDG 77, FL 12, STE 07
BROOKLYN, NY 11205
T +1 646 843 9770

ARCHITECT OF RECORD
KIRKOR
20 DE BOERS DR. SUITE 400
TORONTO ON M3J 0H1
T 416 665 6000

- CONSULTANTS**
- NAK**
421 RONCESVALLES AVE
TORONTO, ON M6R 2N1
 - JABLONSKY AST AND PARTNERS**
3 CONCORDE GATE, 4TH FLOOR
TORONTO, ON M3C 3N7
 - SMITH + ANDERSEN**
1100 - 100 SHEPPARD AVE. EAST
TORONTO, ON M2N 6N5
 - SOBERMAN ENGINEERING**
60 ST. CLAIR AVENUE EAST, SUITE 806
TORONTO, ON M4T 1N5
 - SPANIER GROUP**
786 ST CLAIR AVE W SUITE B
TORONTO, ON M6C 1B6
 - URBANTECH**
2008 BRISTOL CIRCLE, SUITE 105
OAKVILLE, ON L6H 0H2
 - WALMSLEY ENVIRONMENTAL**
163-30 OLD MILL ROAD
ETOBICOKE, ON M9X 0A5
 - FOOTPRINT**
100 SHEPPARD AVE E, SUITE 1100
TORONTO, ON M2N 6N5
 - BA CONSULTING GROUP**
95 ST. CLAIR AVE. W, SUITE 1000
TORONTO, ON M4V 1N6
 - GRADIENT WIND ENGINEERING**
127 WALGREEN ROAD
OTTAWA, ON K0A 1L0
 - GLEN SCHNARR & ASSOCIATES**
10 KINGSBRIDGE GARDEN CIRCLE, SUITE 700
MISSISSAUGA, ON L5R 3K6
 - PRIMARY ENGINEERING**
EAST TOWER, 77 CITY CENTRE DR. SUITE 501
MISSISSAUGA, ON L5B 1M5
 - HGC ENGINEERING**
2000 ARGENTIA ROAD, PLAZA 1, SUITE 203
MISSISSAUGA, ON L5N 1P7

3085 HURONTARIO ST
3085 HURONTARIO ST. MISSISSAUGA
ON L5A 2G9

DRAWING TITLE
SECTION 1

PROJECT NUMBER	850010
SCALE	1:300
SHEET SIZE	ARCH D
DRAWING NO.	A300
DATE	2024.09.18
REVIEWED BY	DKI