





3 SOUTH WEST PERSPECTIVE VIEW

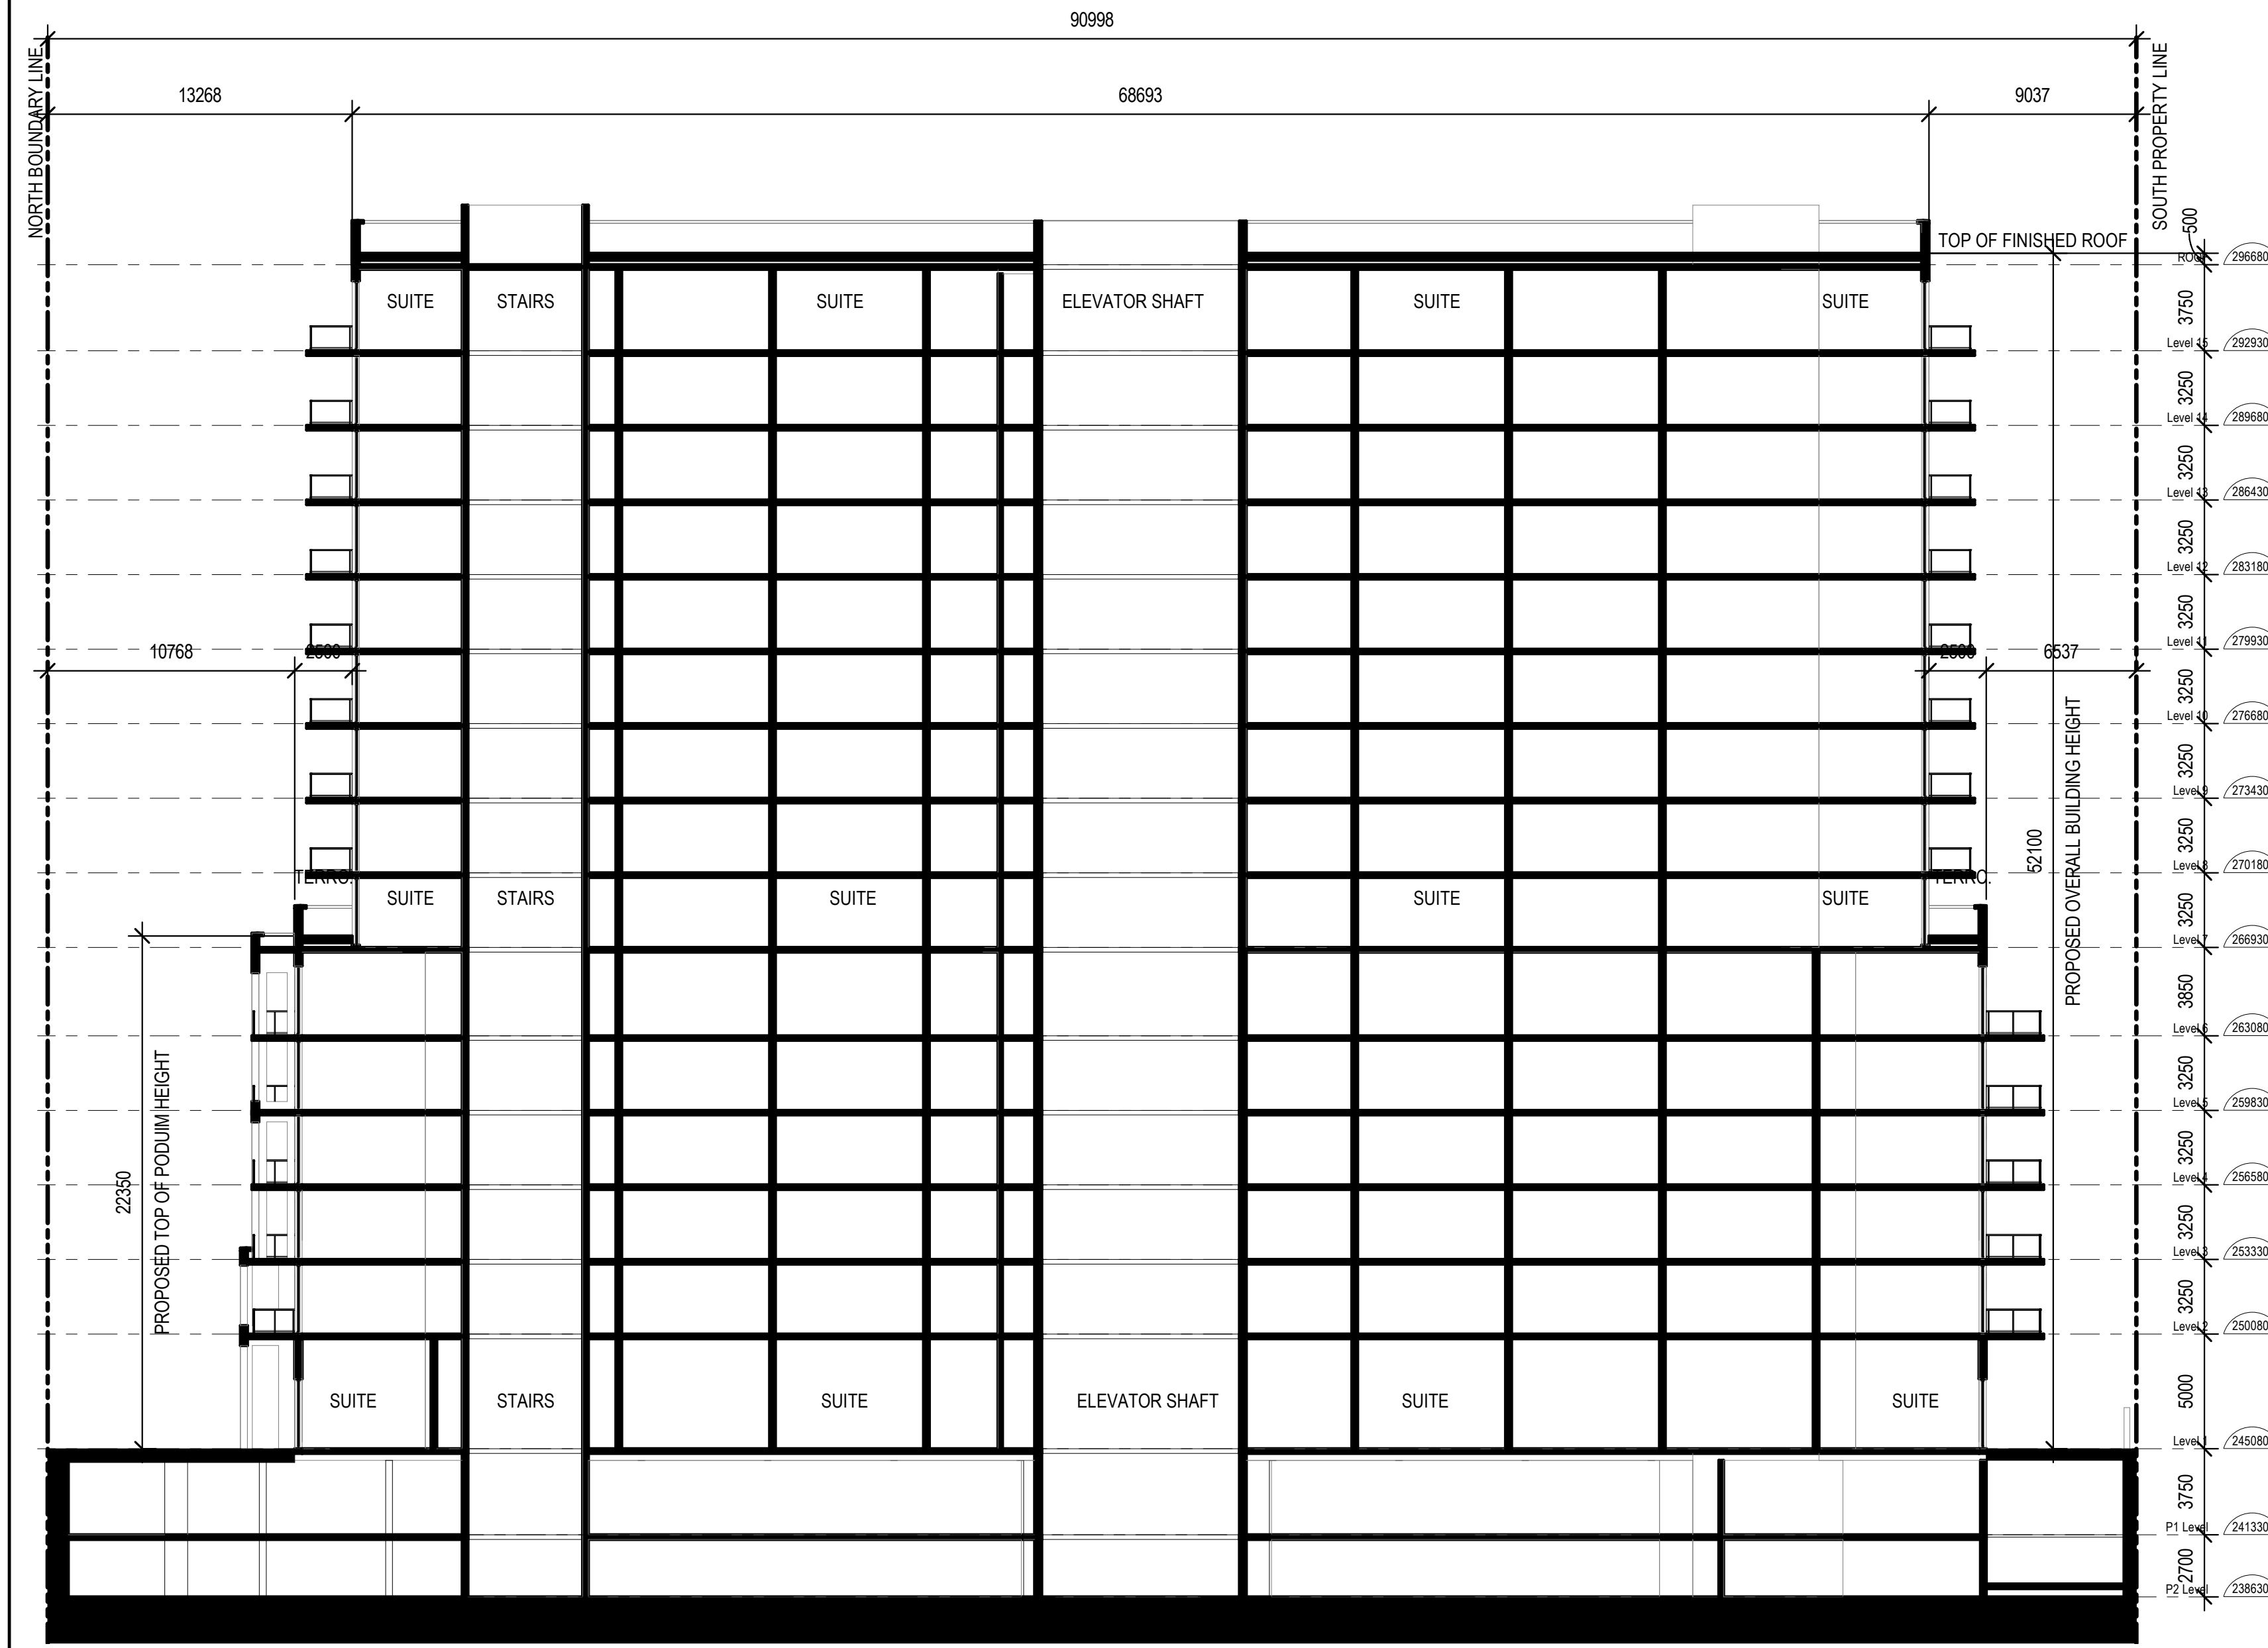

1 NORTH SOUTH SECTION (RZ)
A-201A 1:200

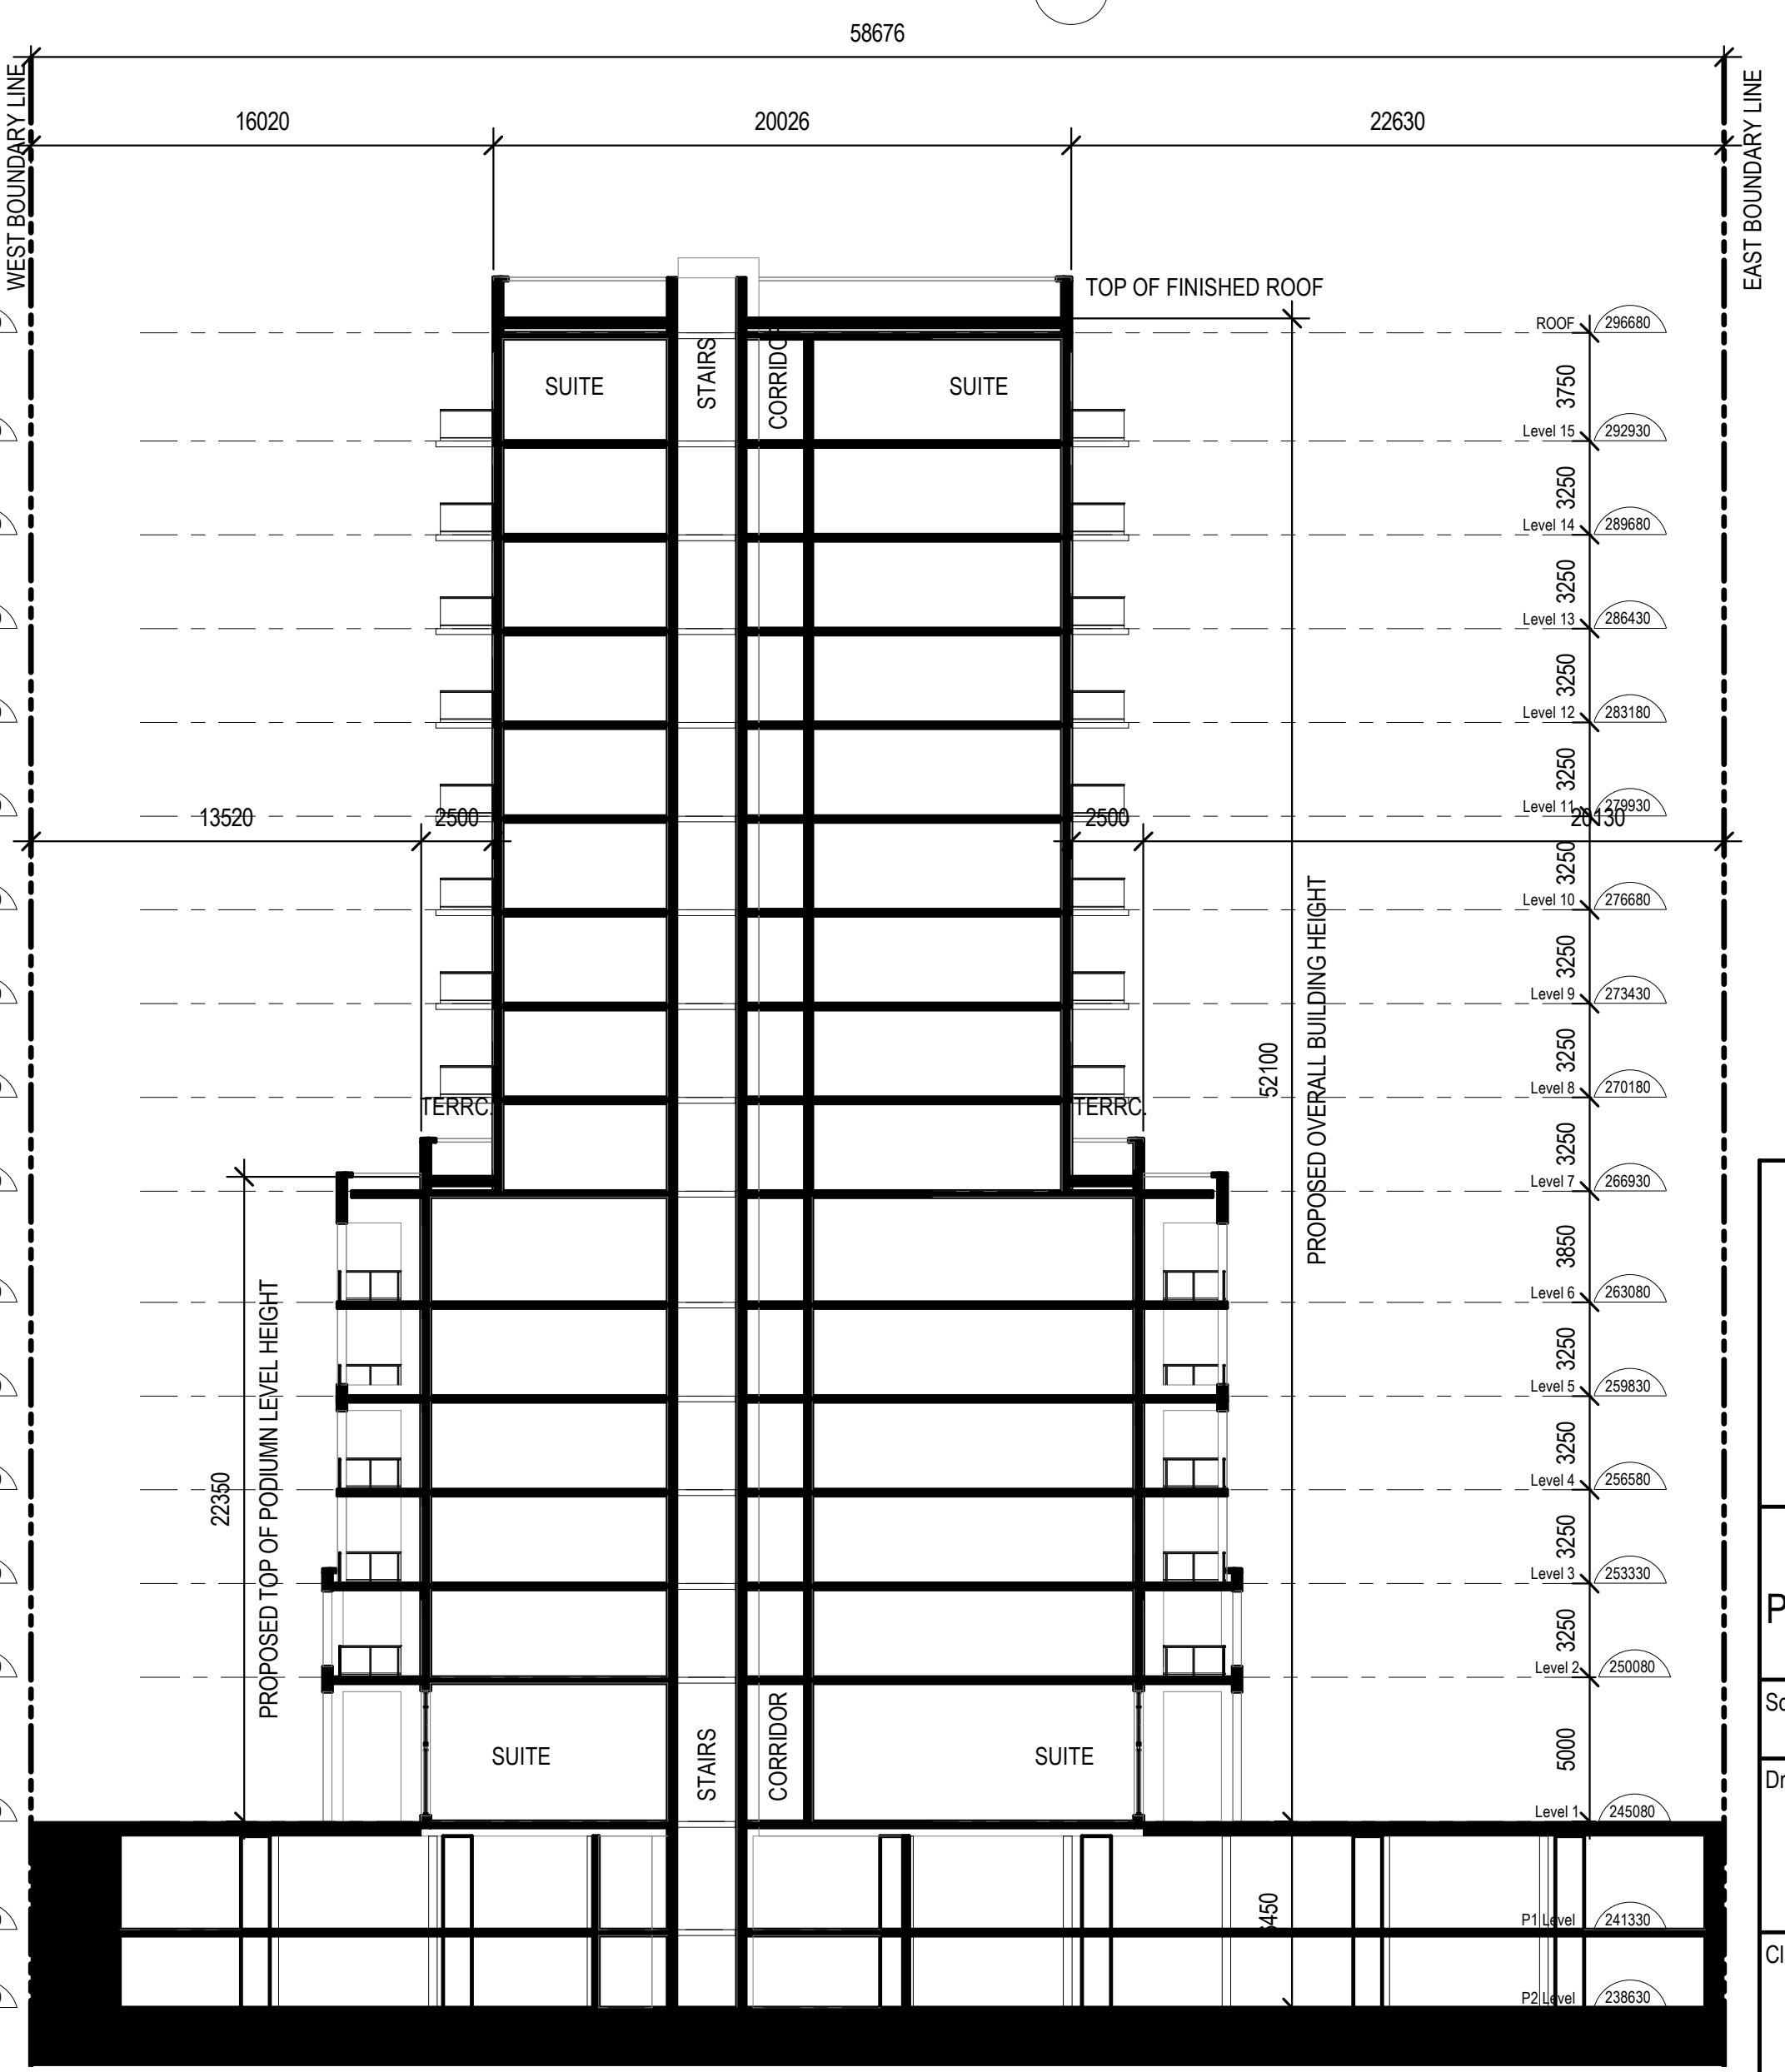

2 EAST WEST SECTION (RZ)
A-201A 1:200

2225 ERIN MILLS PARKWAY PROPOSED NEW CONDOMINIUM ZONE A		
Scale	North	
Drawing Title	BUILDING SECTIONS & PERSPECTIVE VIEW	
Client	
Drawn by	Author	Page No.
Checked by	Checker	11/29/22
Date		A-501A