


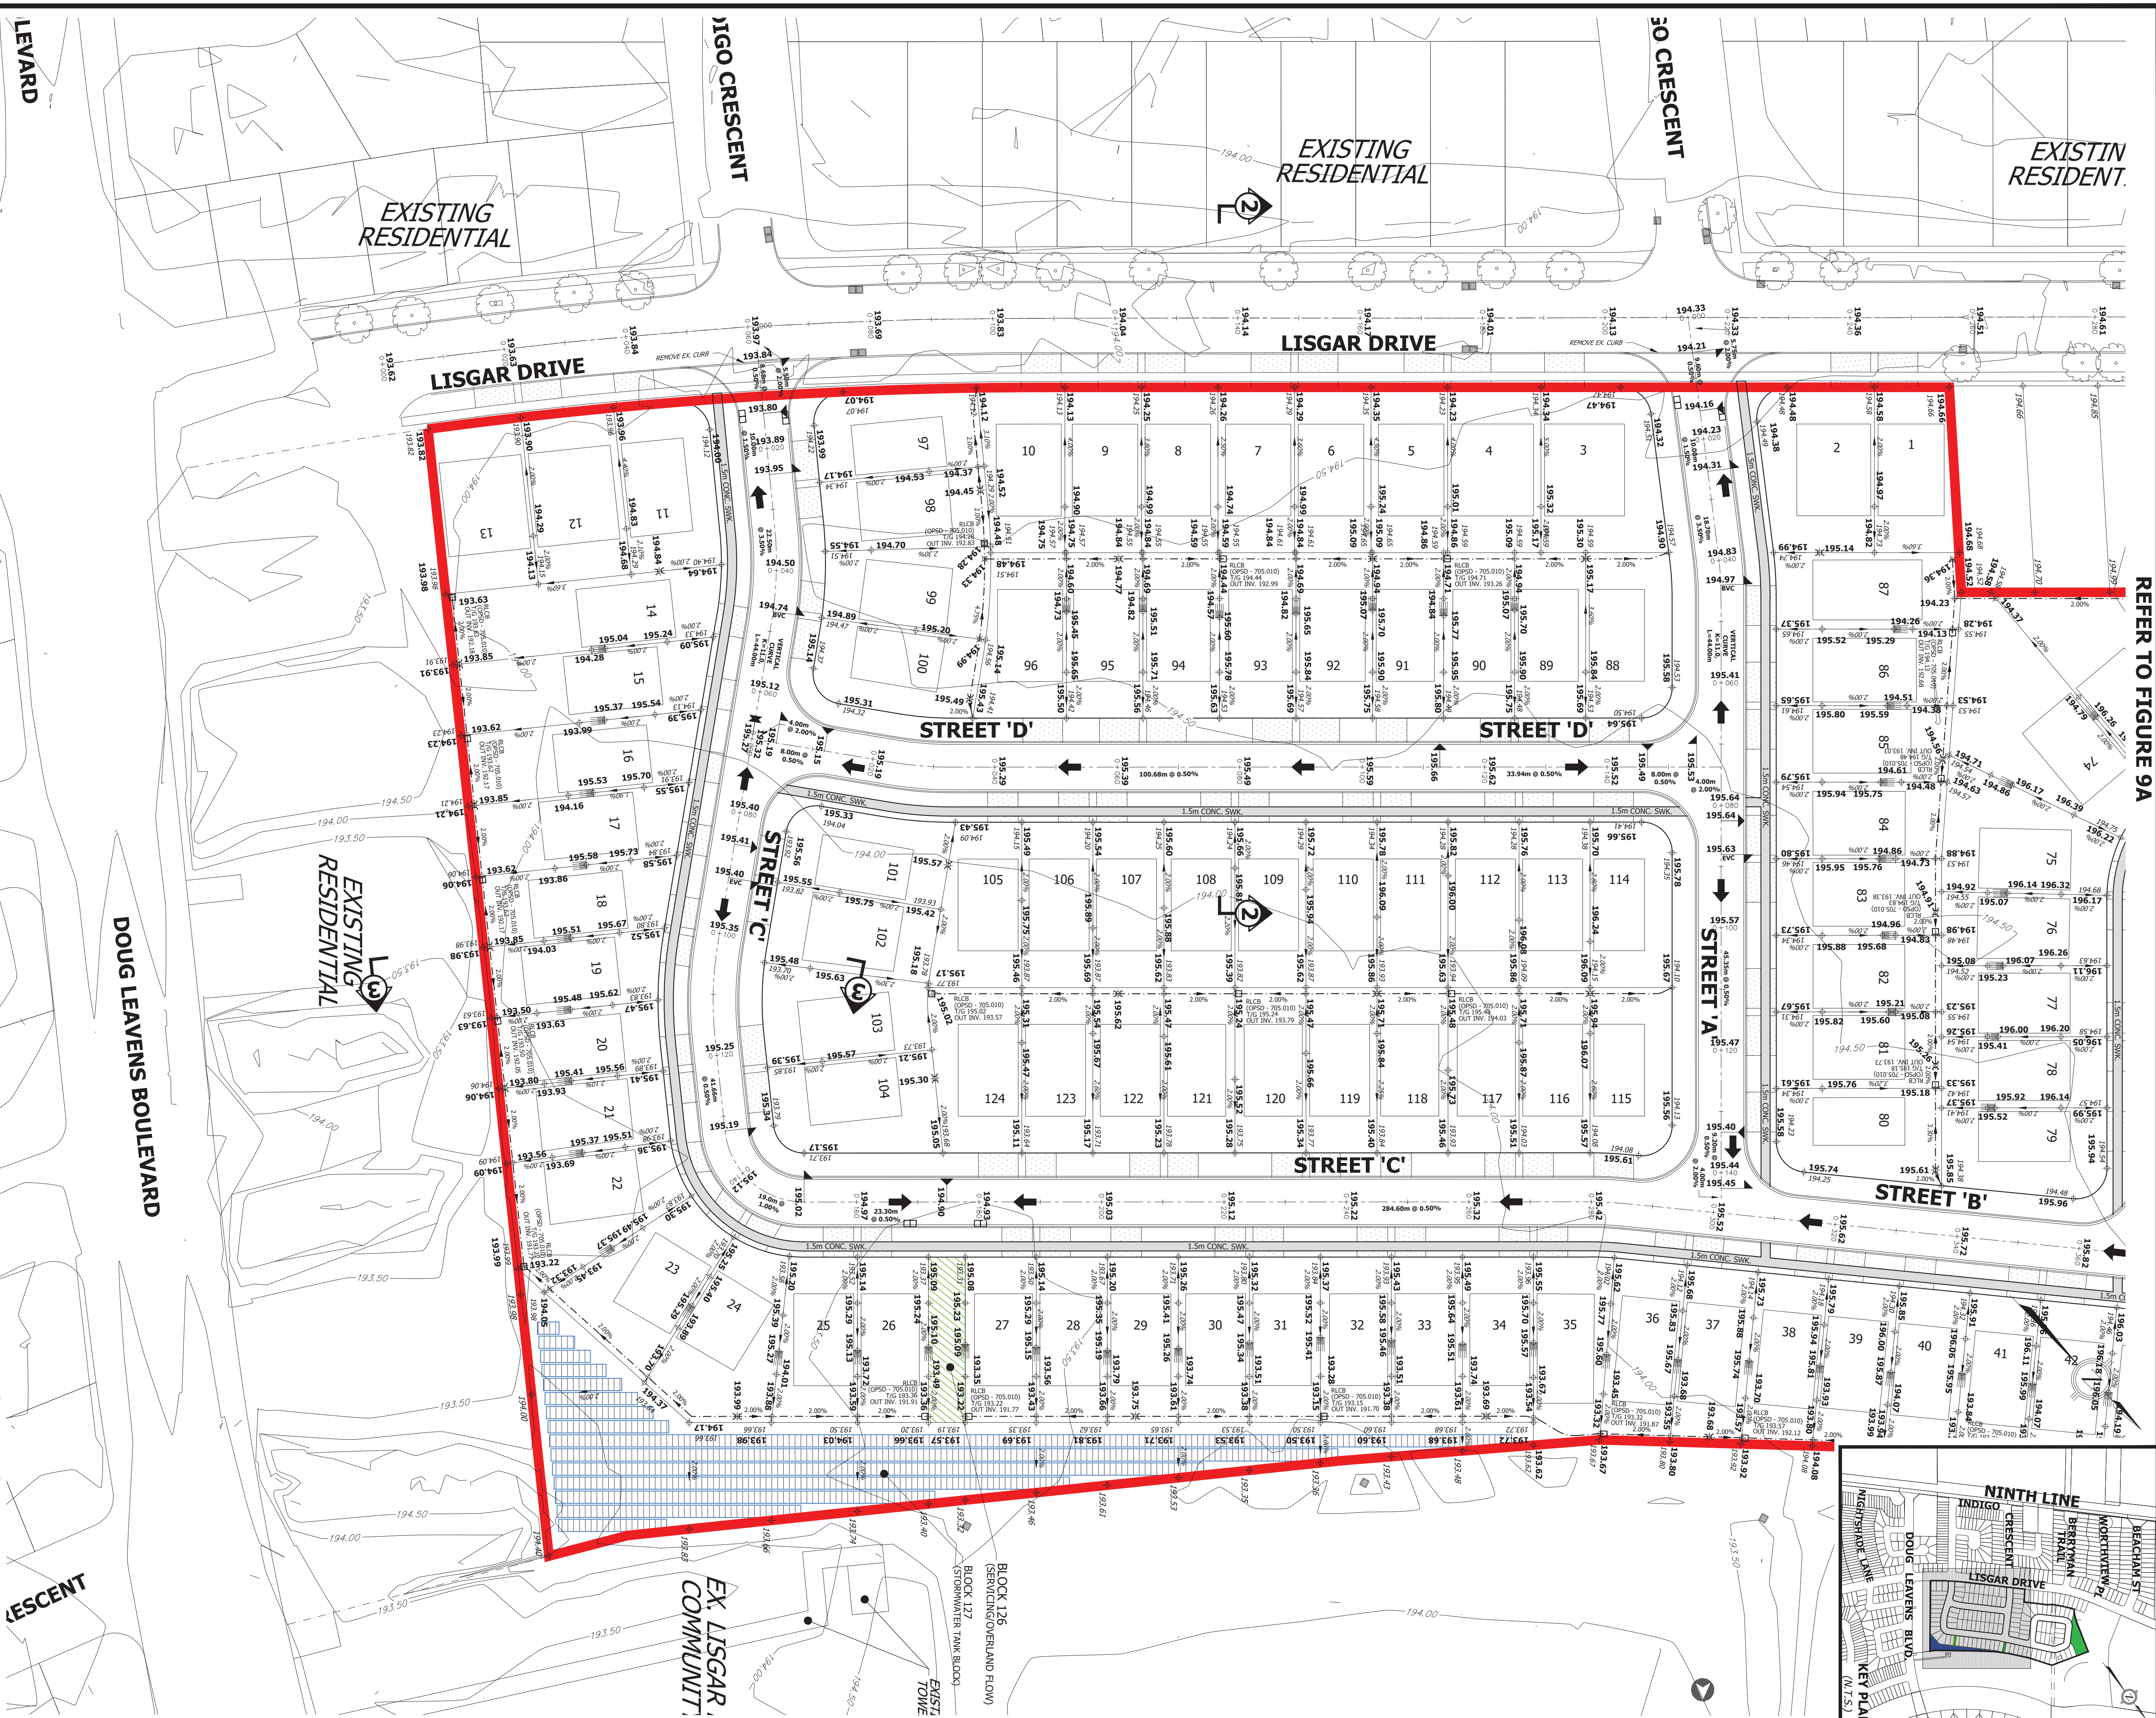

REFER TO FIGURE 9A



LEGEND

- DRAFT PLAN LIMITS
- EXISTING CONTOURS
- EXISTING ELEVATION
- PROPOSED ELEVATION
- EXISTING & PROPOSED OVERLAND FLOW DIRECTION
- PROPOSED SWALE
- TRANSITION SLOPE(3:1 OR AS NOTED)
- STREET OR REAR LOT CATCHBASIN
- EXISTING SERVICING EASEMENT (TO BE ABANDONED & LIFTED)
- PROPOSED PARK / PREVIOUS AREA

BENCHMARK NOTE

ELEVATIONS SHOWN ON THIS PLAN ARE RELATED TO GEODETIC DATUM AND ARE DERIVED FROM THE CITY OF MISSISSAUGA CONTROL MONUMENTS:
 NO. 073033004, ELEVATION=193.81m
 NO. 073033004, ELEVATION=193.755m
 NO. 073023009, ELEVATION=196.906m

URBANTECH® Consulting
 A Division of leighon-zac Ltd
 3750 4th Avenue, Suite 301,
 Markham, ON, L3R 3T7
 TEL: 905 946 9461 • urbantech.com

AVENIA CONSTRUCTION INC.

GRADING PLAN
(PART 2 OF 2)

PROJECT NO.	DATE	SCALE	FIG. NO.
23-748	OCT. 2023	1:500	9.2

NOTE: LANDSCAPE DETAILS INCLUDING FENCING LOCATIONS WILL BE COORDINATED AT A LATER DESIGN STAGE