


Length No.	Begin Elev.	End Elev.	length	(e1 + e2)/2 * L
1	163.85	163.85	54.656	8955.3856
2	164	164	3.15	516.6
3	164	164	10.05	1648.2
4	164	163.365	26.7	4370.32275
5	163.365	161.1	13.4	2173.9155
6	160.6	160.6	1.4	224.84
7	160.6	160.6	5.5	883.3
8	160.75	160.75	17.532	2818.269
9	160.75	160.75	3.063	492.37725
10	160.75	160.6	2	321.35
11	160.6	160.6	13.107	2104.9842
12	160.6	160.47	9.129	1465.524015
13	160.47	160.3	13.238	2123.17663
14	160.35	158.112	6.811	1084.522341
15	158.112	158	7.957	1257.651592
16	158	158	13.744	2171.552
17	157.35	157.35	28.927	4551.66345
18	158	157.4	21.818	3440.6986
19	157.4	161.234	9.985	1590.780245
20	161.234	163.85	5.548	901.783016
21	163.85	163.85	16.5	2703.525
<b>TOTAL</b>			<b>284.22</b>	<b>45800.42119</b>
<b>EG</b>	<b>161.147</b>			

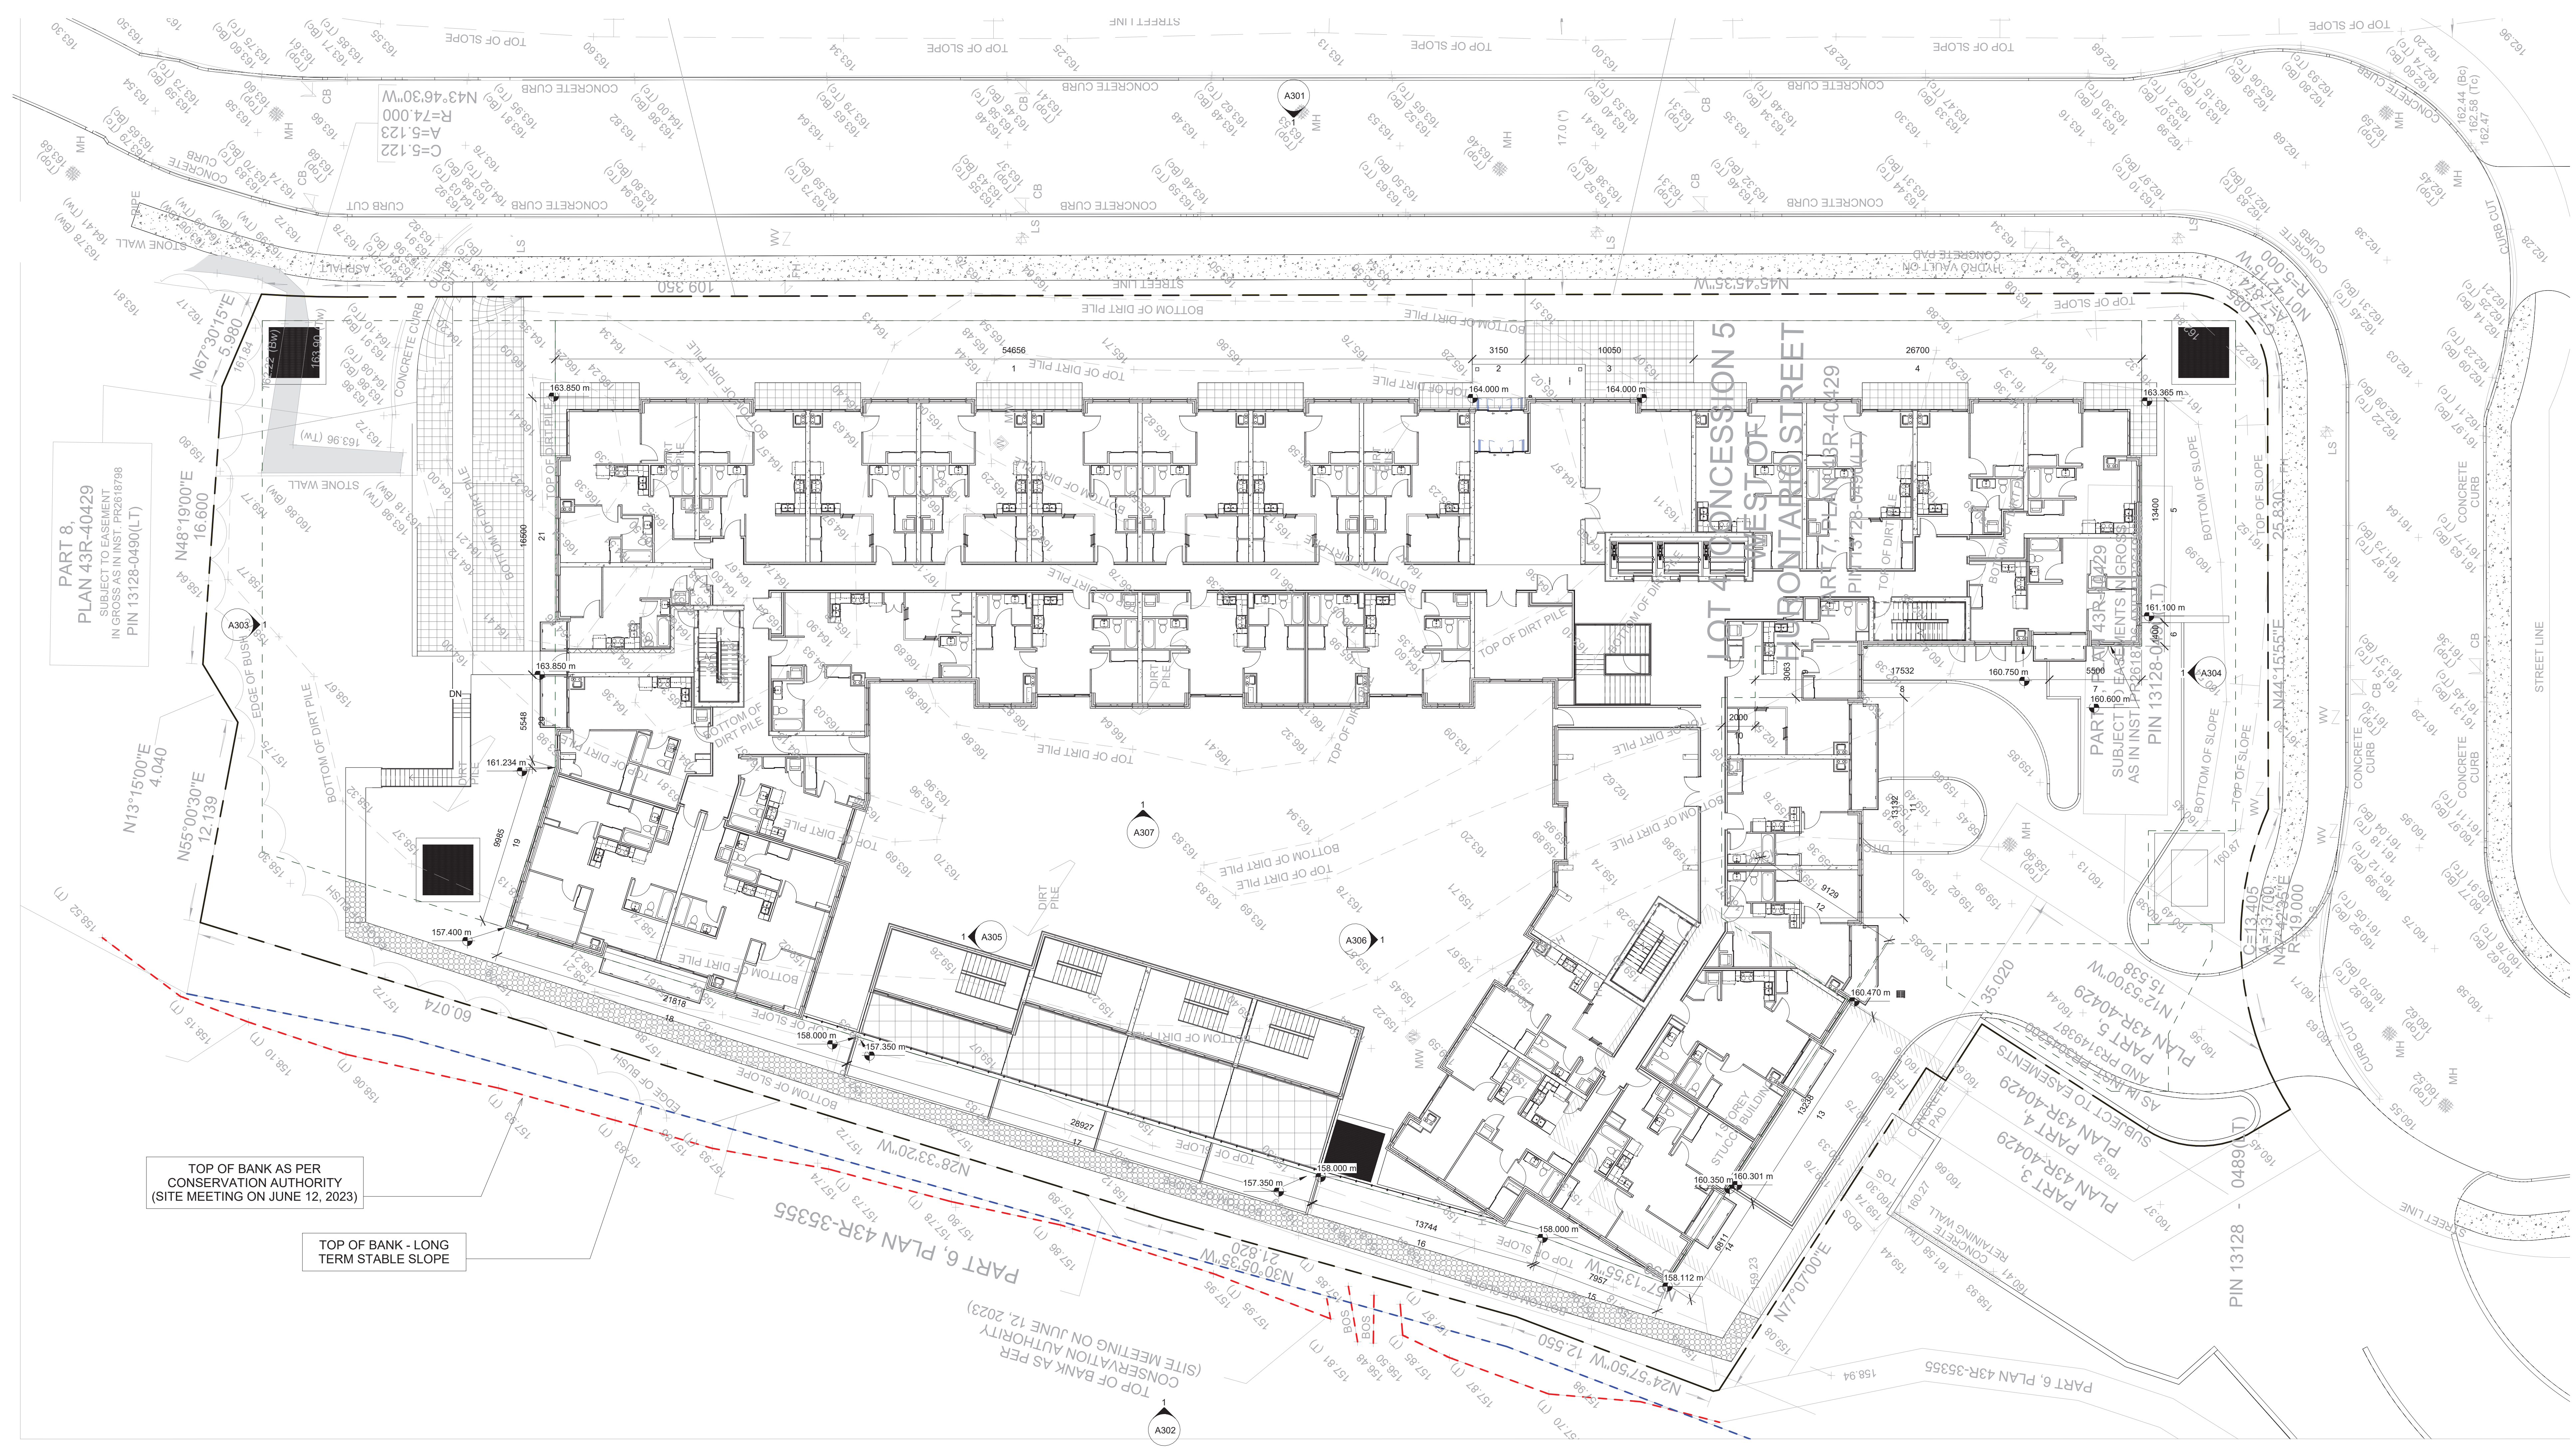

DATE: 2023/01/27 ISSUED FOR: ISSUED FOR REZONING

NO.	DATE	DESCRIPTION
1	2023/01/27	ISSUED FOR REZONING

REVISIONS

Contractor must check and verify all dimensions and be responsible for same; reporting any discrepancies to the Architect before commencing work.

All drawings, prints and specifications are the property of the Architect and must be returned to him on completion of work. Latest drawings only to be used for construction.

Prints are not to be scaled.

**ONTARIO ASSOCIATION OF ARCHITECTS**

**GLOBAL ARCHITECTS**  
6 Leeway Road, Toronto, Ontario M6A 1K2  
ph: 416 258 4440 fx: 416 258 4449

**FOREST GREEN HOMES**

CLIENT: Forest Green Homes  
150 RUTLEDGE RD.  
MISSISSAUGA (STREETVILLE) ONT.

PROJECT NAME: VIC 2

DRAWN BY: CM, DO  
CHECKED BY: RP, PP  
DATE: 06/29/21  
SCALE: 1:150  
DWG. TITLE: **SITE ESTABLISHED GRADE**

PROJECT NO: 22-03 A109