


Suite Type	
Unit Type	Count
P1 TOWNHOUSE	4
P2	4

Units per level			
Number	GAJ Unit Type	Area	Area (SF)
P2	TH	63 m ²	681 ft ²
TH1	TH	61 m ²	657 ft ²
TH2	TH	61 m ²	654 ft ²
TH3	TH	62 m ²	666 ft ²
TH4	TH	62 m ²	666 ft ²

DATE	ISSUED FOR
2023/01/27	ISSUED FOR REZONING

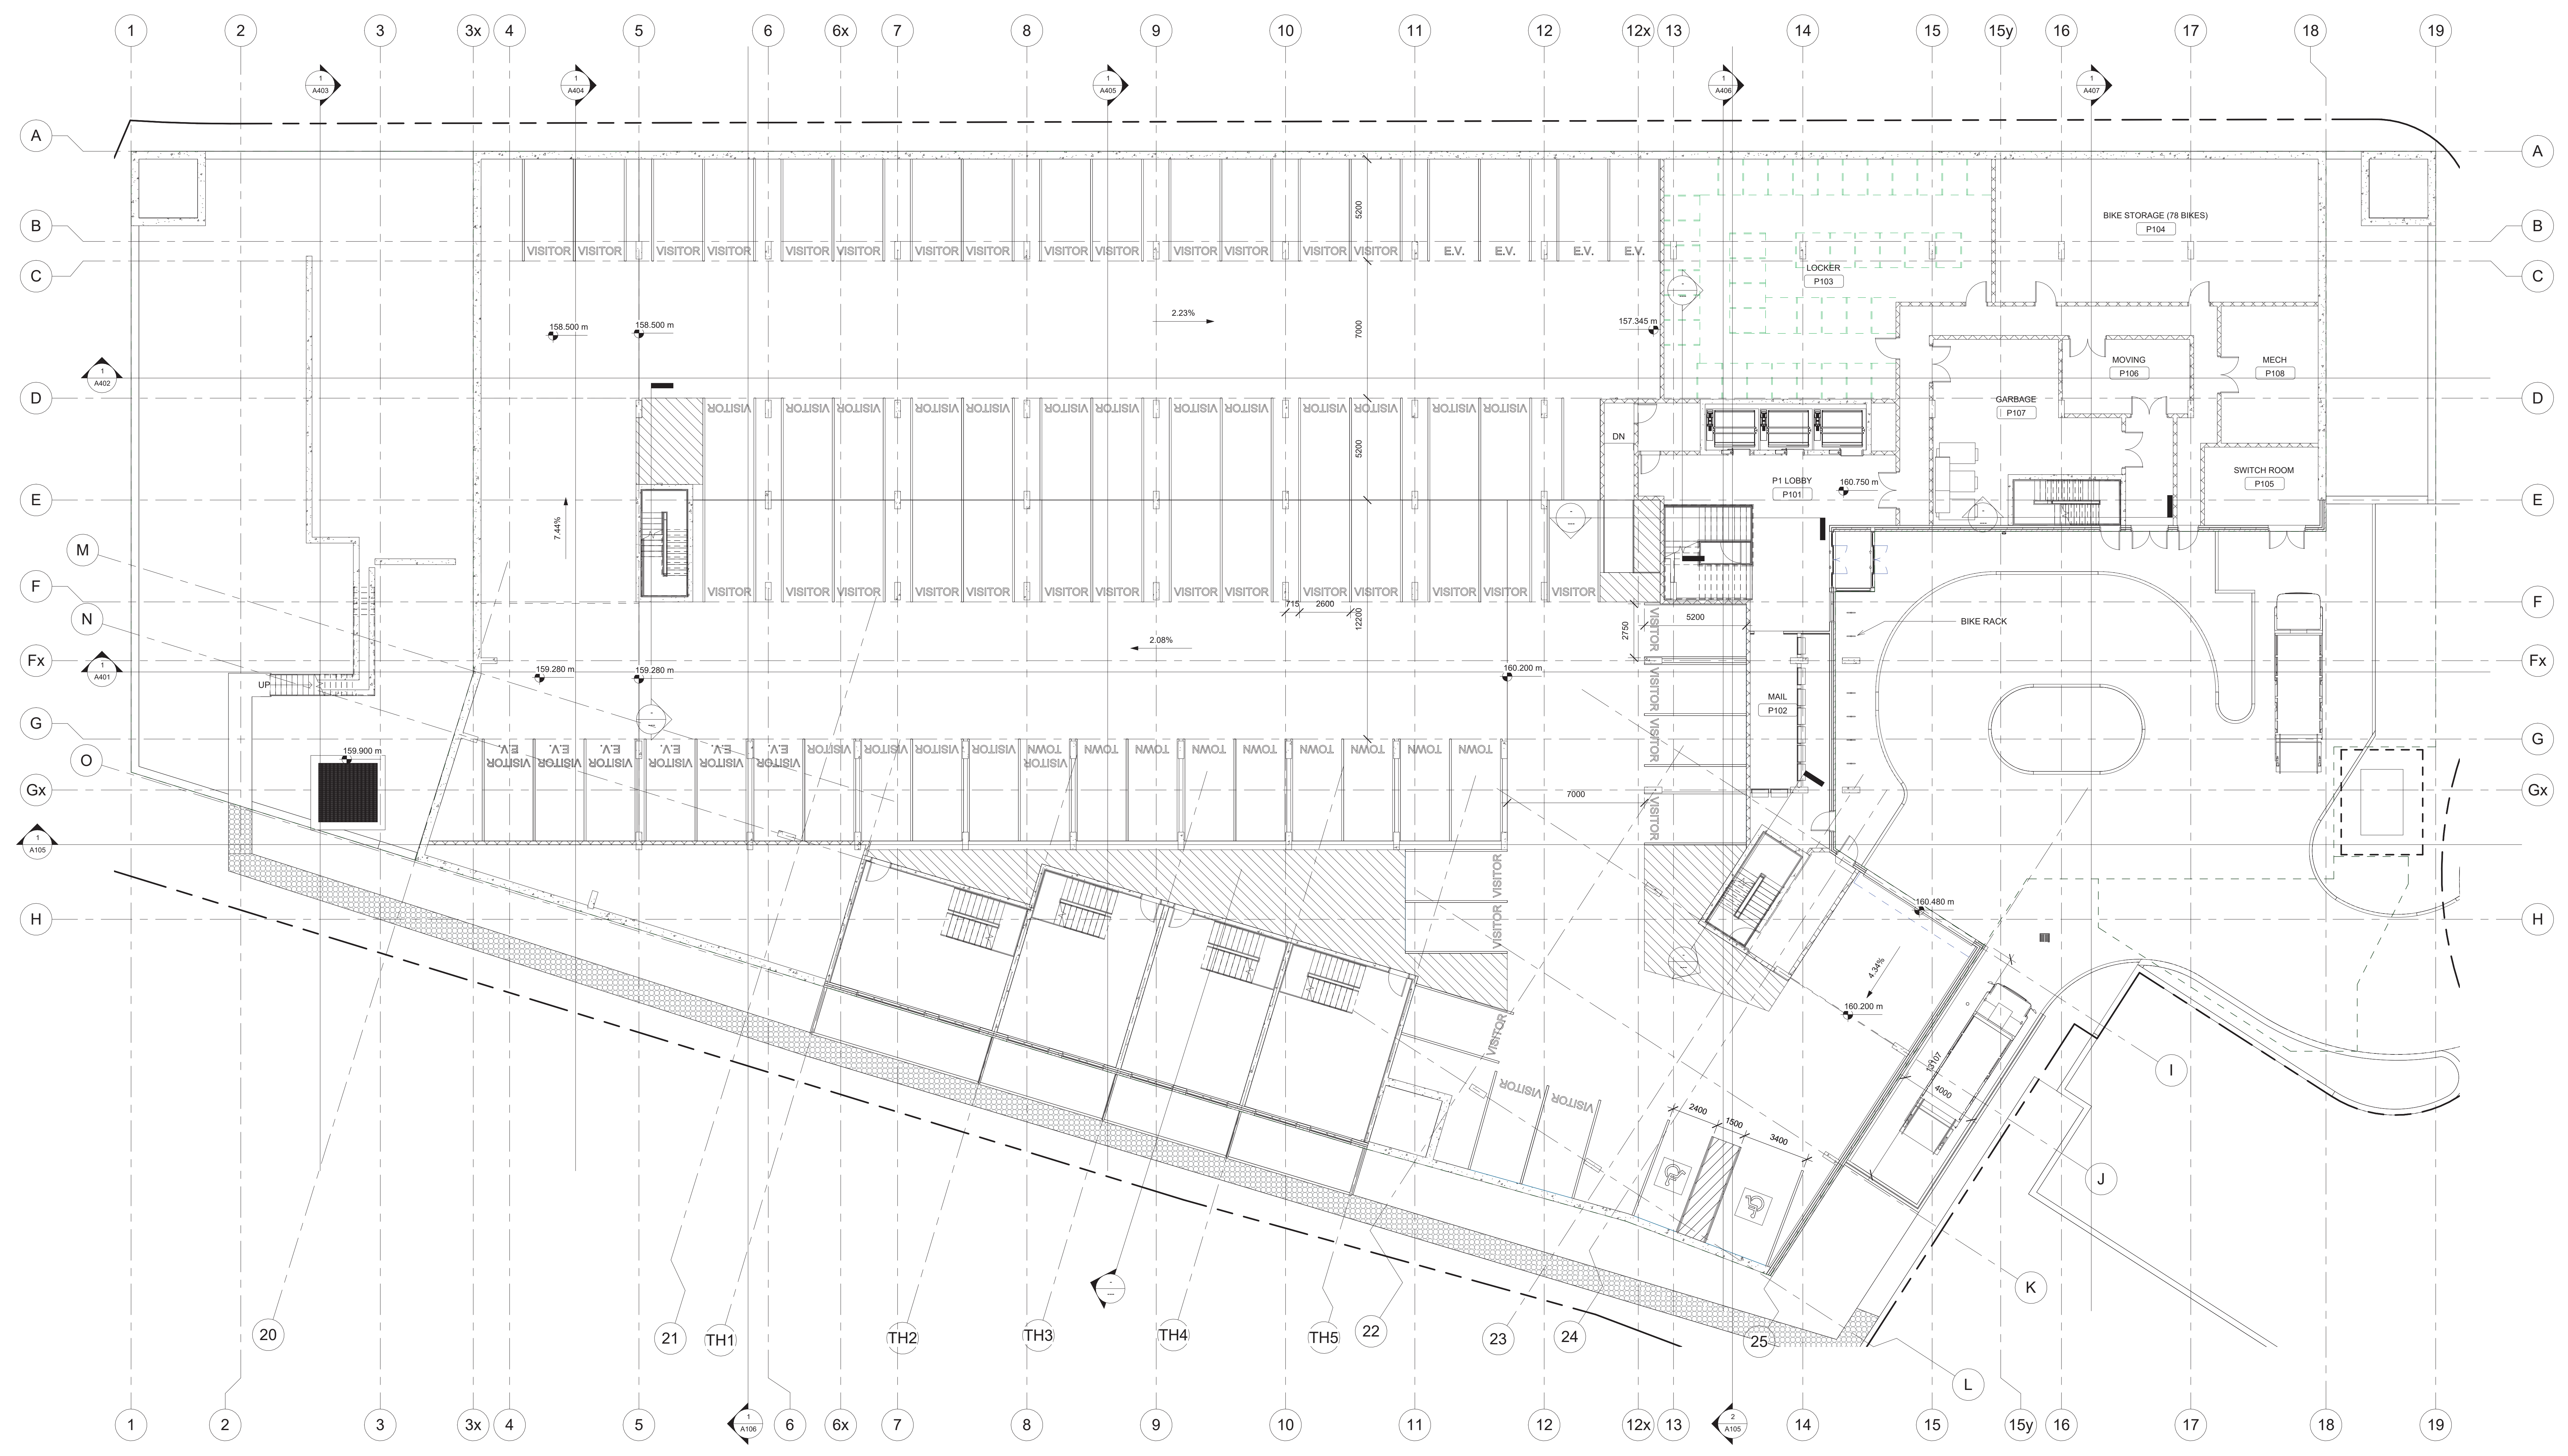


NO.	DATE	DESCRIPTION
1	2023/01/27	ISSUED FOR REZONING

REVISIONS

Contractor must check and verify all dimensions and be responsible for same; reporting any discrepancies to the Architect before commencing work.

All drawings, prints and specifications are the property of the Architect and must be returned to him on completion of work. Latest drawings only to be used for construction.

Prints are not to be scaled.

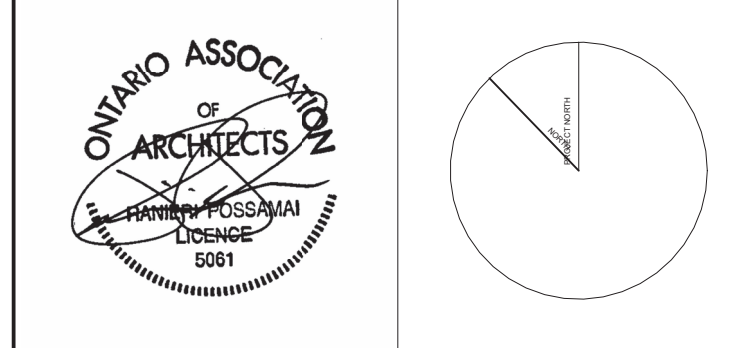

GLOBAL ARCHITECTS

6 Leavyn Road, Toronto, Ontario M6A 1K2
 ph: 416 256 4440 | fx: 416 256 4449



CLIENT: Forest Green Homes

150 Rutledge Rd.
 Mississauga (Streetsville) Ont.

PROJECT NAME: Vic 2

DRAWN BY: CM, DO
 CHECKED BY: RP, PP
 DATE: 04/28/22
 SCALE: 1:125
 DWG. TITLE: P1 PLAN

PROJECT NO.: 22-03

A203