


ADVISORY NOTES


- VERIFY ALL DIMENSIONS.
- DO NOT SCALE DRAWINGS.
- REPORT ANY DISCREPANCIES, DISCOVERED ERRORS, OR OMISSIONS TO THE LANDSCAPE ARCHITECT BEFORE PROCEEDING.
- IT IS ADVISED THAT CONTRACTORS CONTACT THE LANDSCAPE ARCHITECT PRIOR TO CONSTRUCTION TO ENSURE THE USE OF THE LATEST REVISED DRAWINGS.
- DRAWINGS AND SPECIFICATIONS ARE THE PROPERTY OF THE LANDSCAPE ARCHITECT.

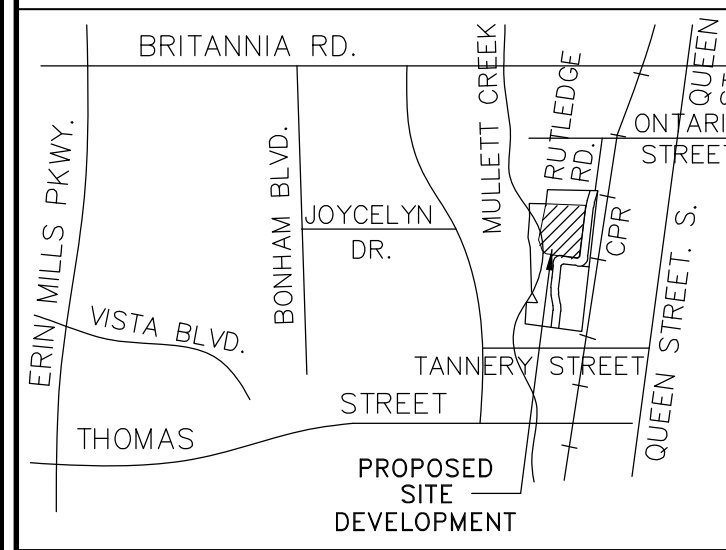


KEY PLAN N.T.S.

LEGEND

- EXISTING TREE TO BE PRESERVED
- DECIDUOUS TREE
- CONIFEROUS TREE
- MULTI-STEM SHRUBS
- SHRUBS
- PERENNIALS / GRASSES
- HEDGE
- UNIT PAVERS
- PATIO SLABS
- RIVERSTONE
- CONCRETE PLANTER
- DECORATIVE METAL FENCE
- DECORATIVE PILLAR

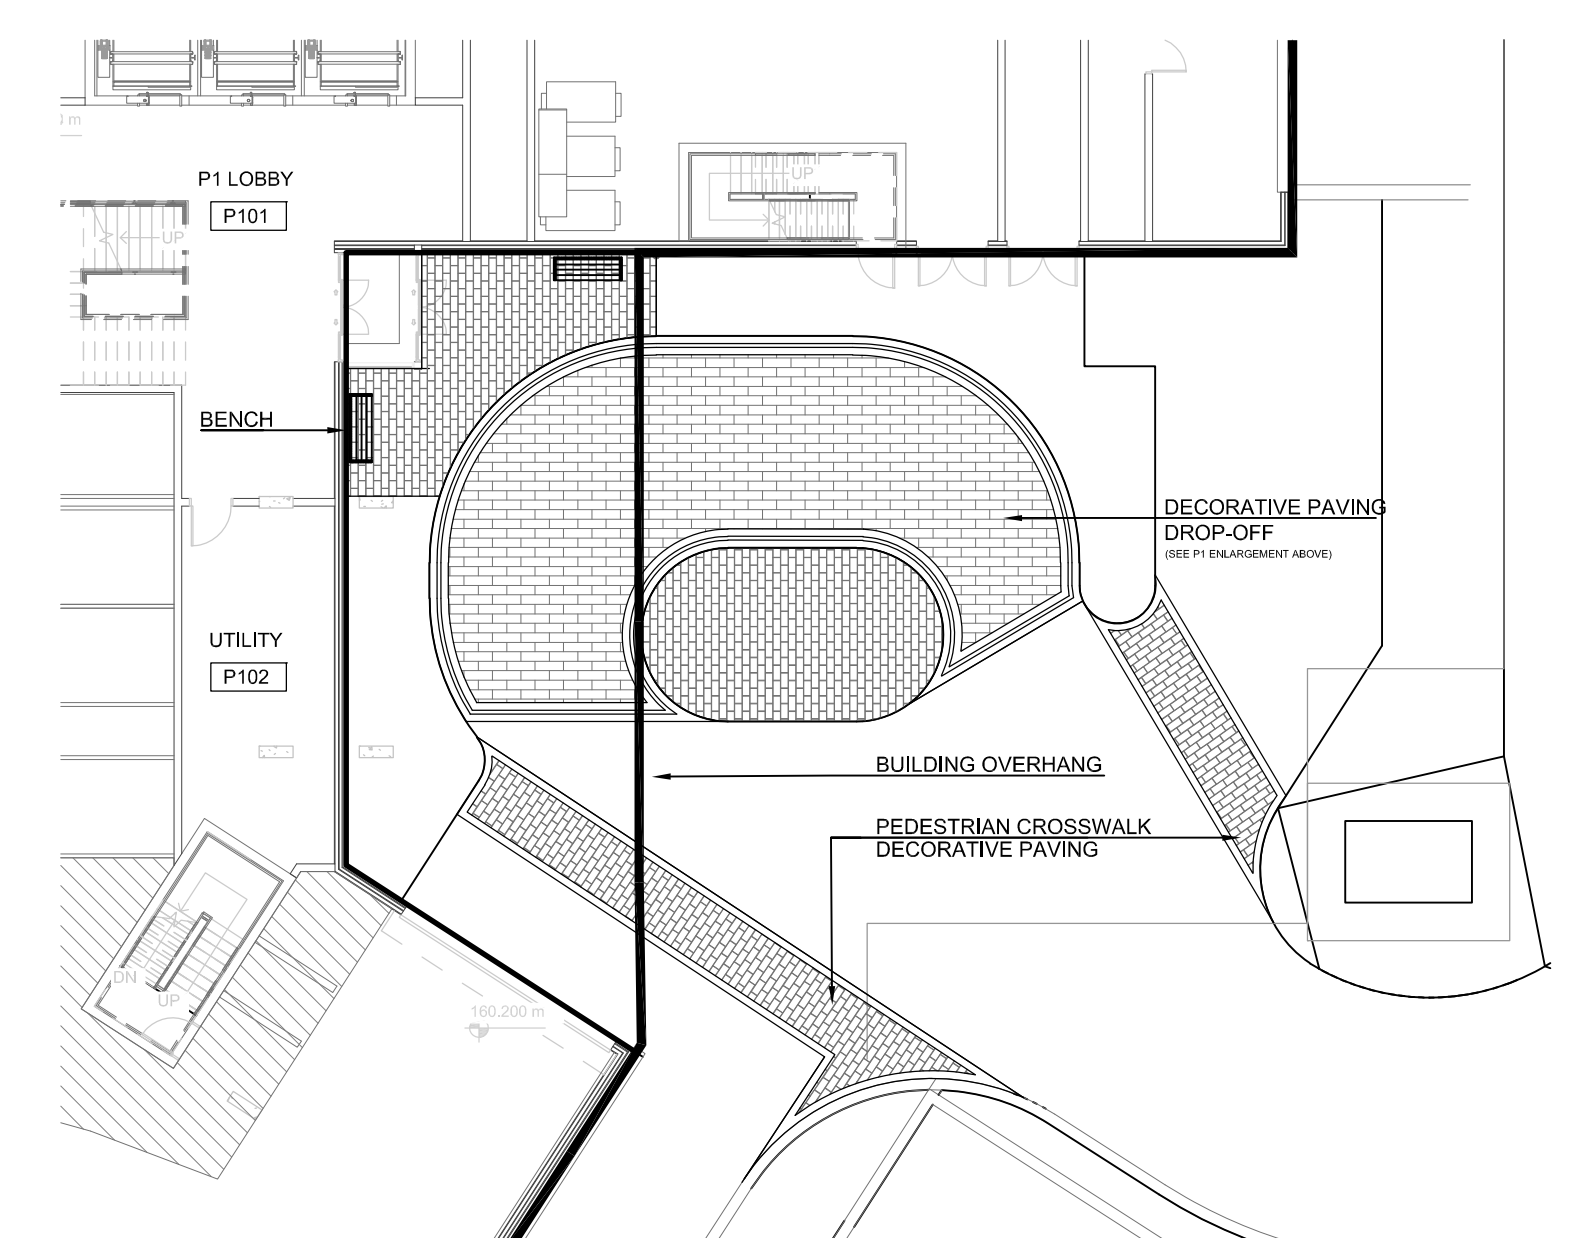


P1 LOWER LOBBY LANDSCAPE LAYOUT

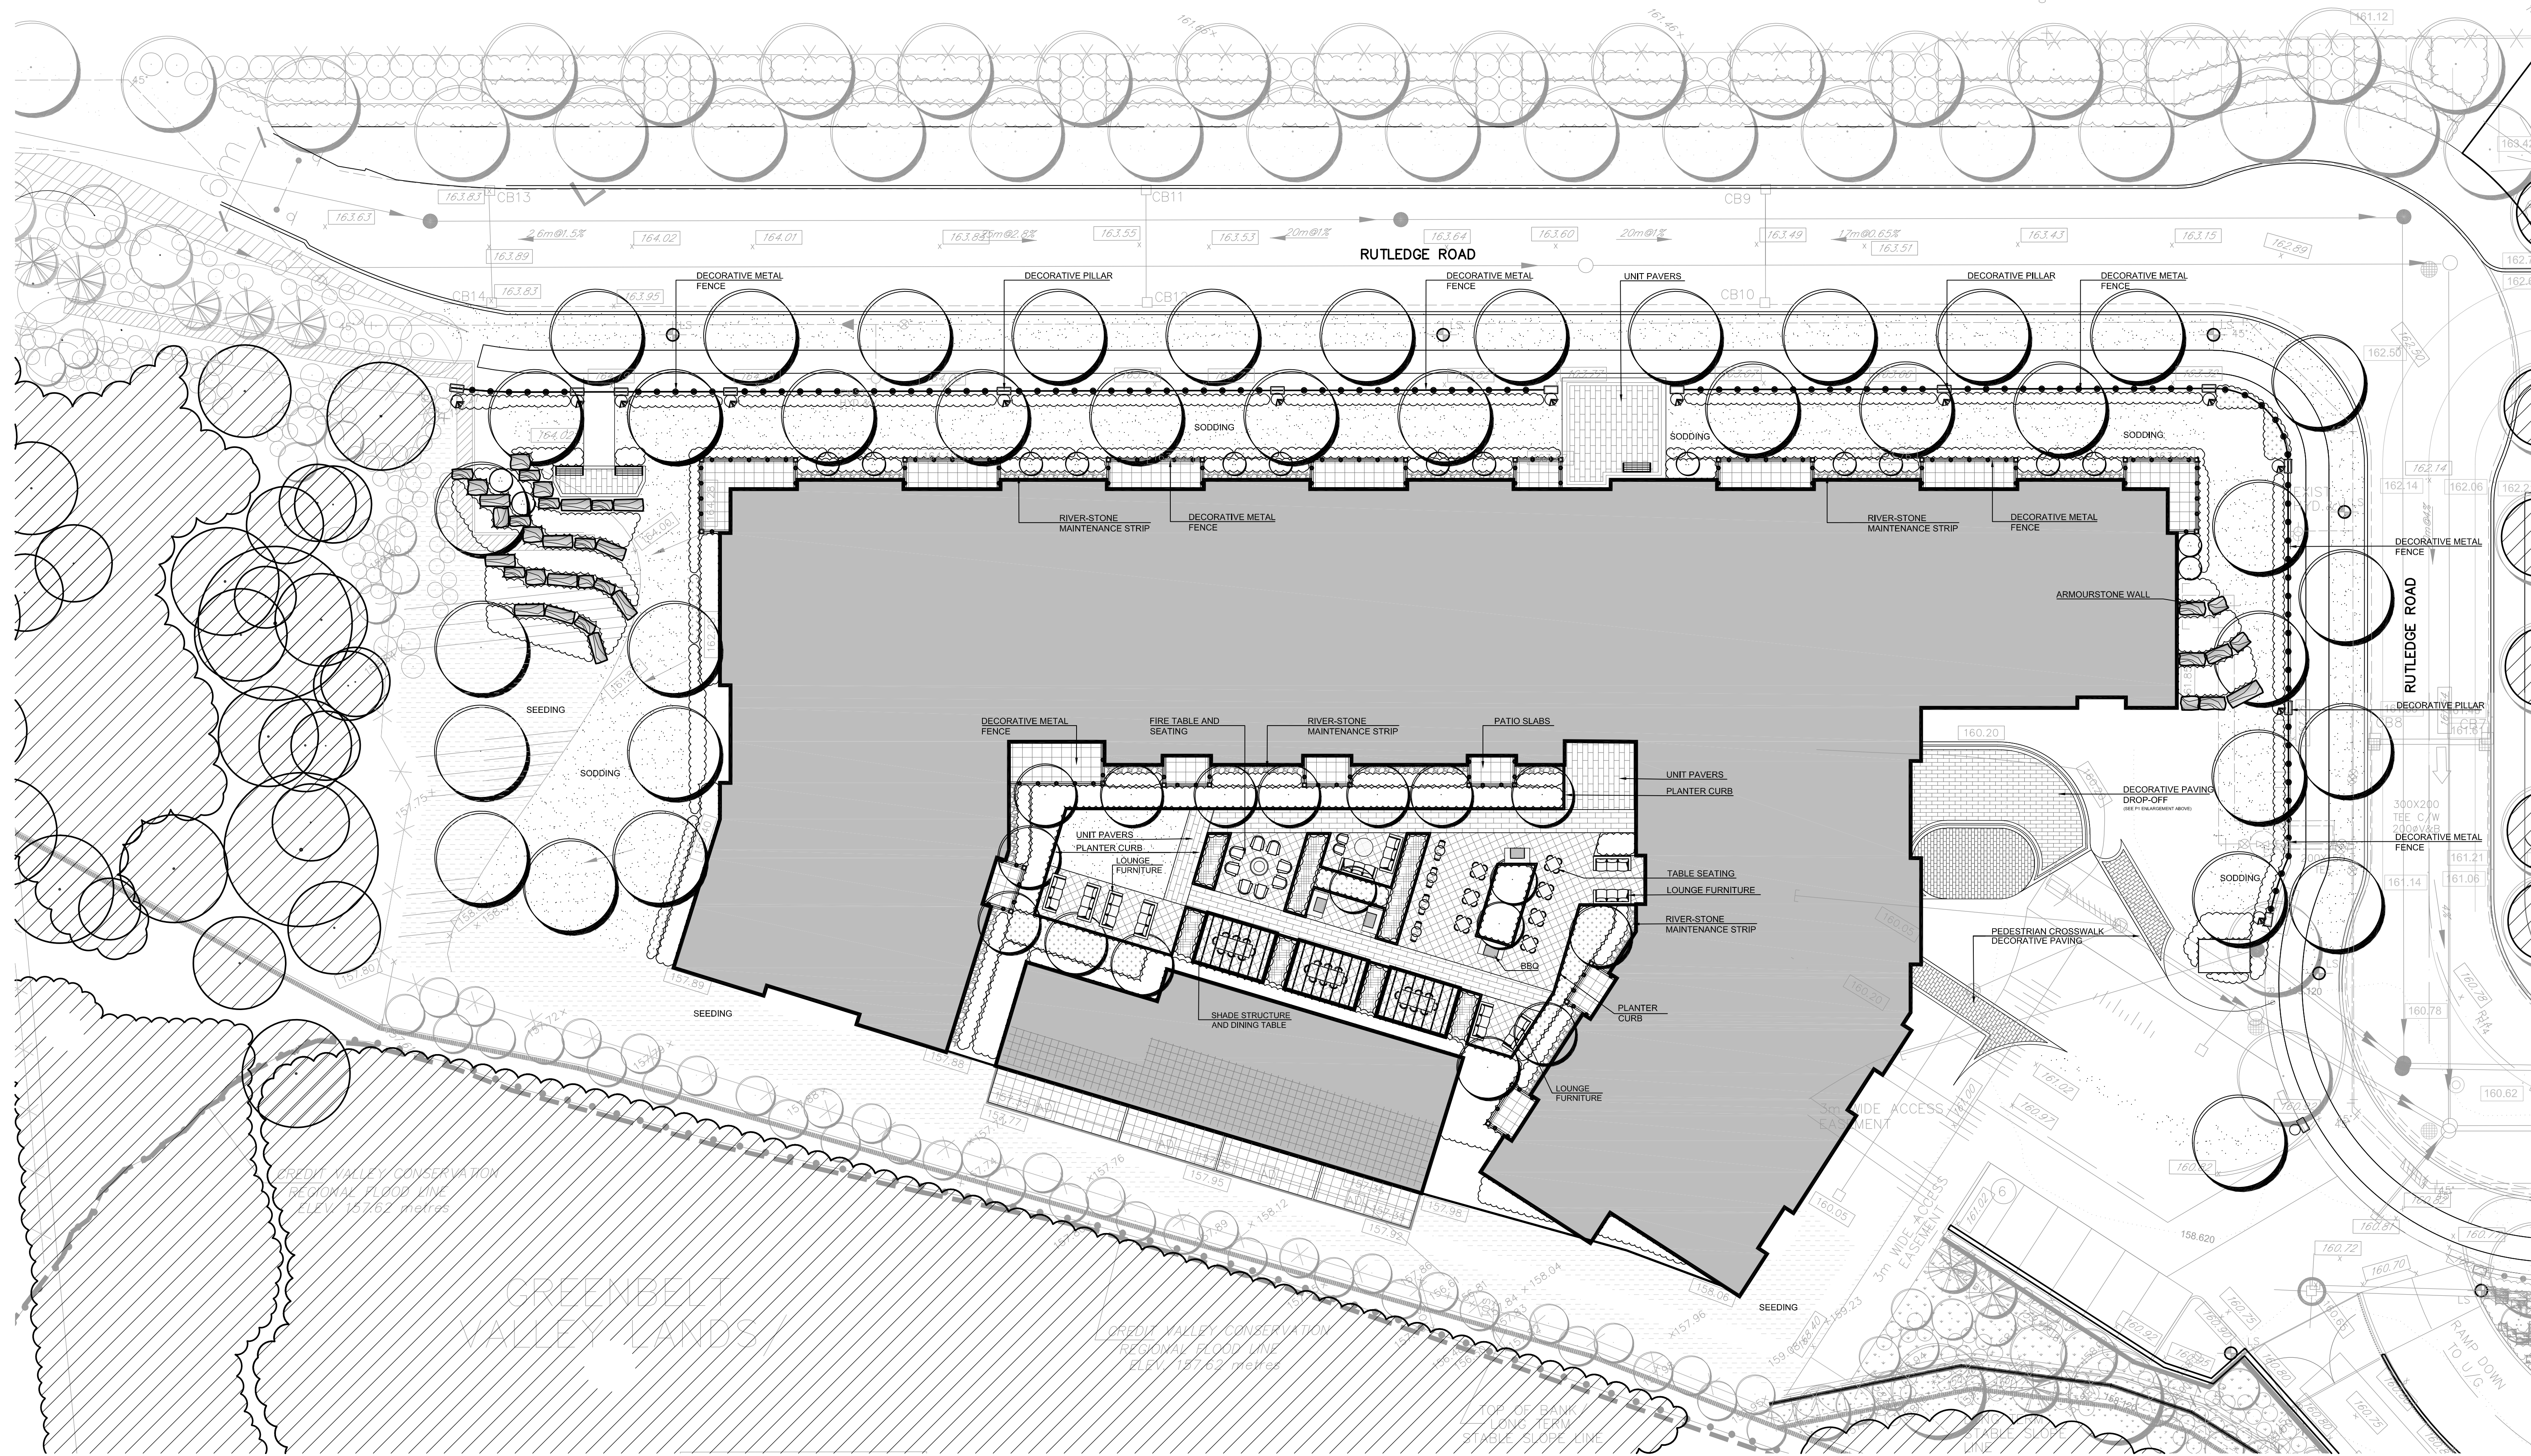

No.	DATE	REVISION	BY
1	2023-03-06	ISSUED FOR SUBMISSION	J.B.

It is the responsibility of the Contractor and/or Owner to ensure that the drawings with the latest revisions are used for construction.

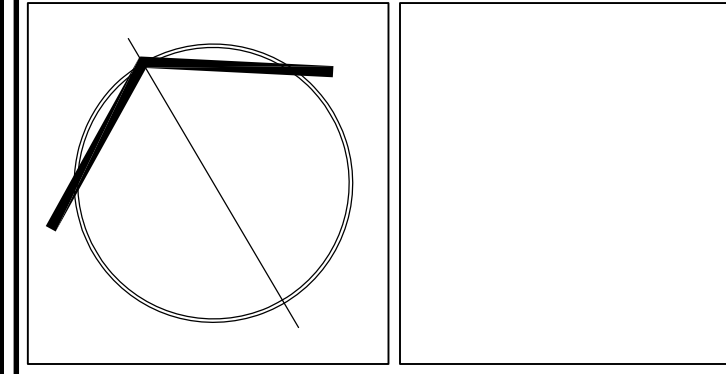

SBK
STRYBOS BARRON KING
 LANDSCAPE ARCHITECTURE

5770 HURONTARIO STREET, SUITE 320
 MISSISSAUGA, ONTARIO, L5R 3G5
 T: 416.695.4949 F: 905.712.3101
 WWW.STRYBOS.COM

PROJECT:
The Vic 2
 Mississauga, Ontario

DRAWING TITLE:
PRELIMINARY LANDSCAPE CONCEPT PLAN

SCALE: 1:200	PROJECT No. 22-5677
START DATE: NOVEMBER 2022	DRAWING No. LC100
DRAWN BY: SS	
CHECKED BY: SM/JB	