


LANDS OF CANADIAN PACIFIC RAILWAY

2 3 4 5 6 7 8 9 10 11 12 13 14 15 16 17 18 19 20 21 22 23 24 25

TANNERY STREET

C  
D  
E  
F  
G  
H  
I  
J  
K  
L  
M  
N  
P  
Q

U  
V  
W  
X  
Y  
Z

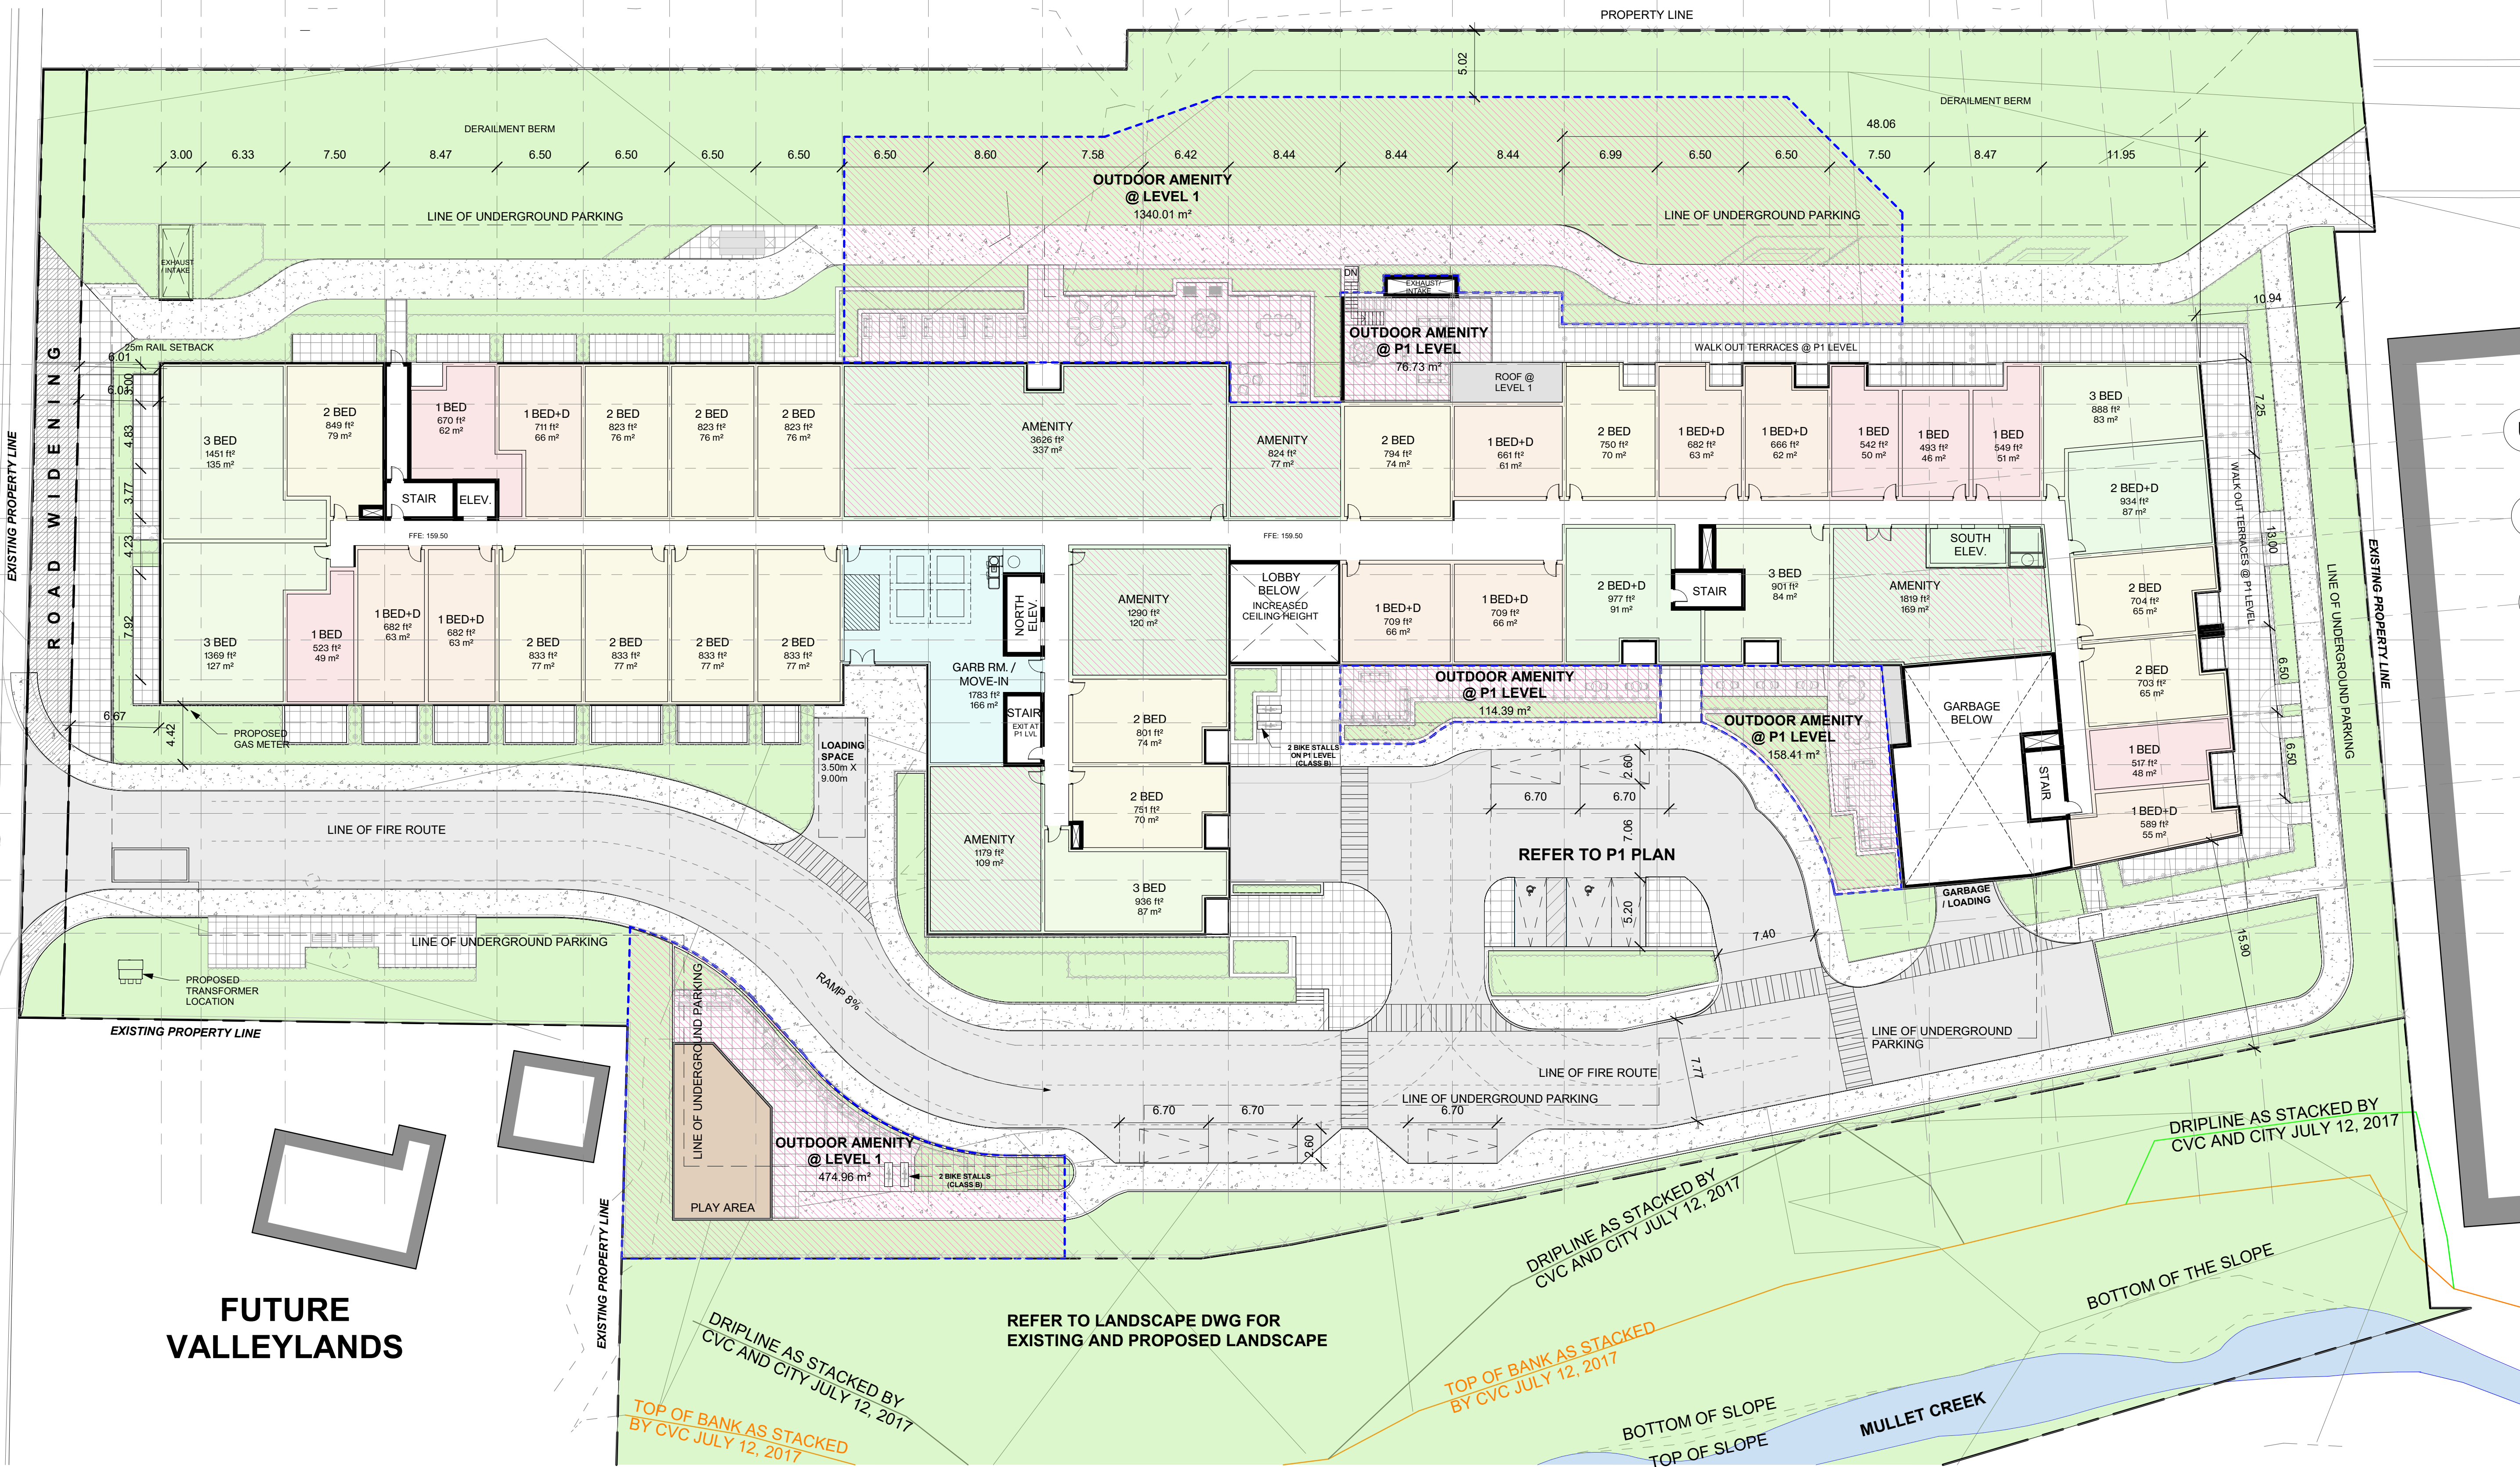

FUTURE VALLEYLANDS

REFER TO LANDSCAPE DWG FOR EXISTING AND PROPOSED LANDSCAPE

DRIPLINE AS STACKED BY CVC AND CITY JULY 12, 2017

TOP OF BANK AS STACKED BY CVC JULY 12, 2017

TOP OF SLOPE

BOTTOM OF SLOPE

MULLET CREEK

BOTTOM OF THE SLOPE