

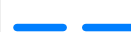

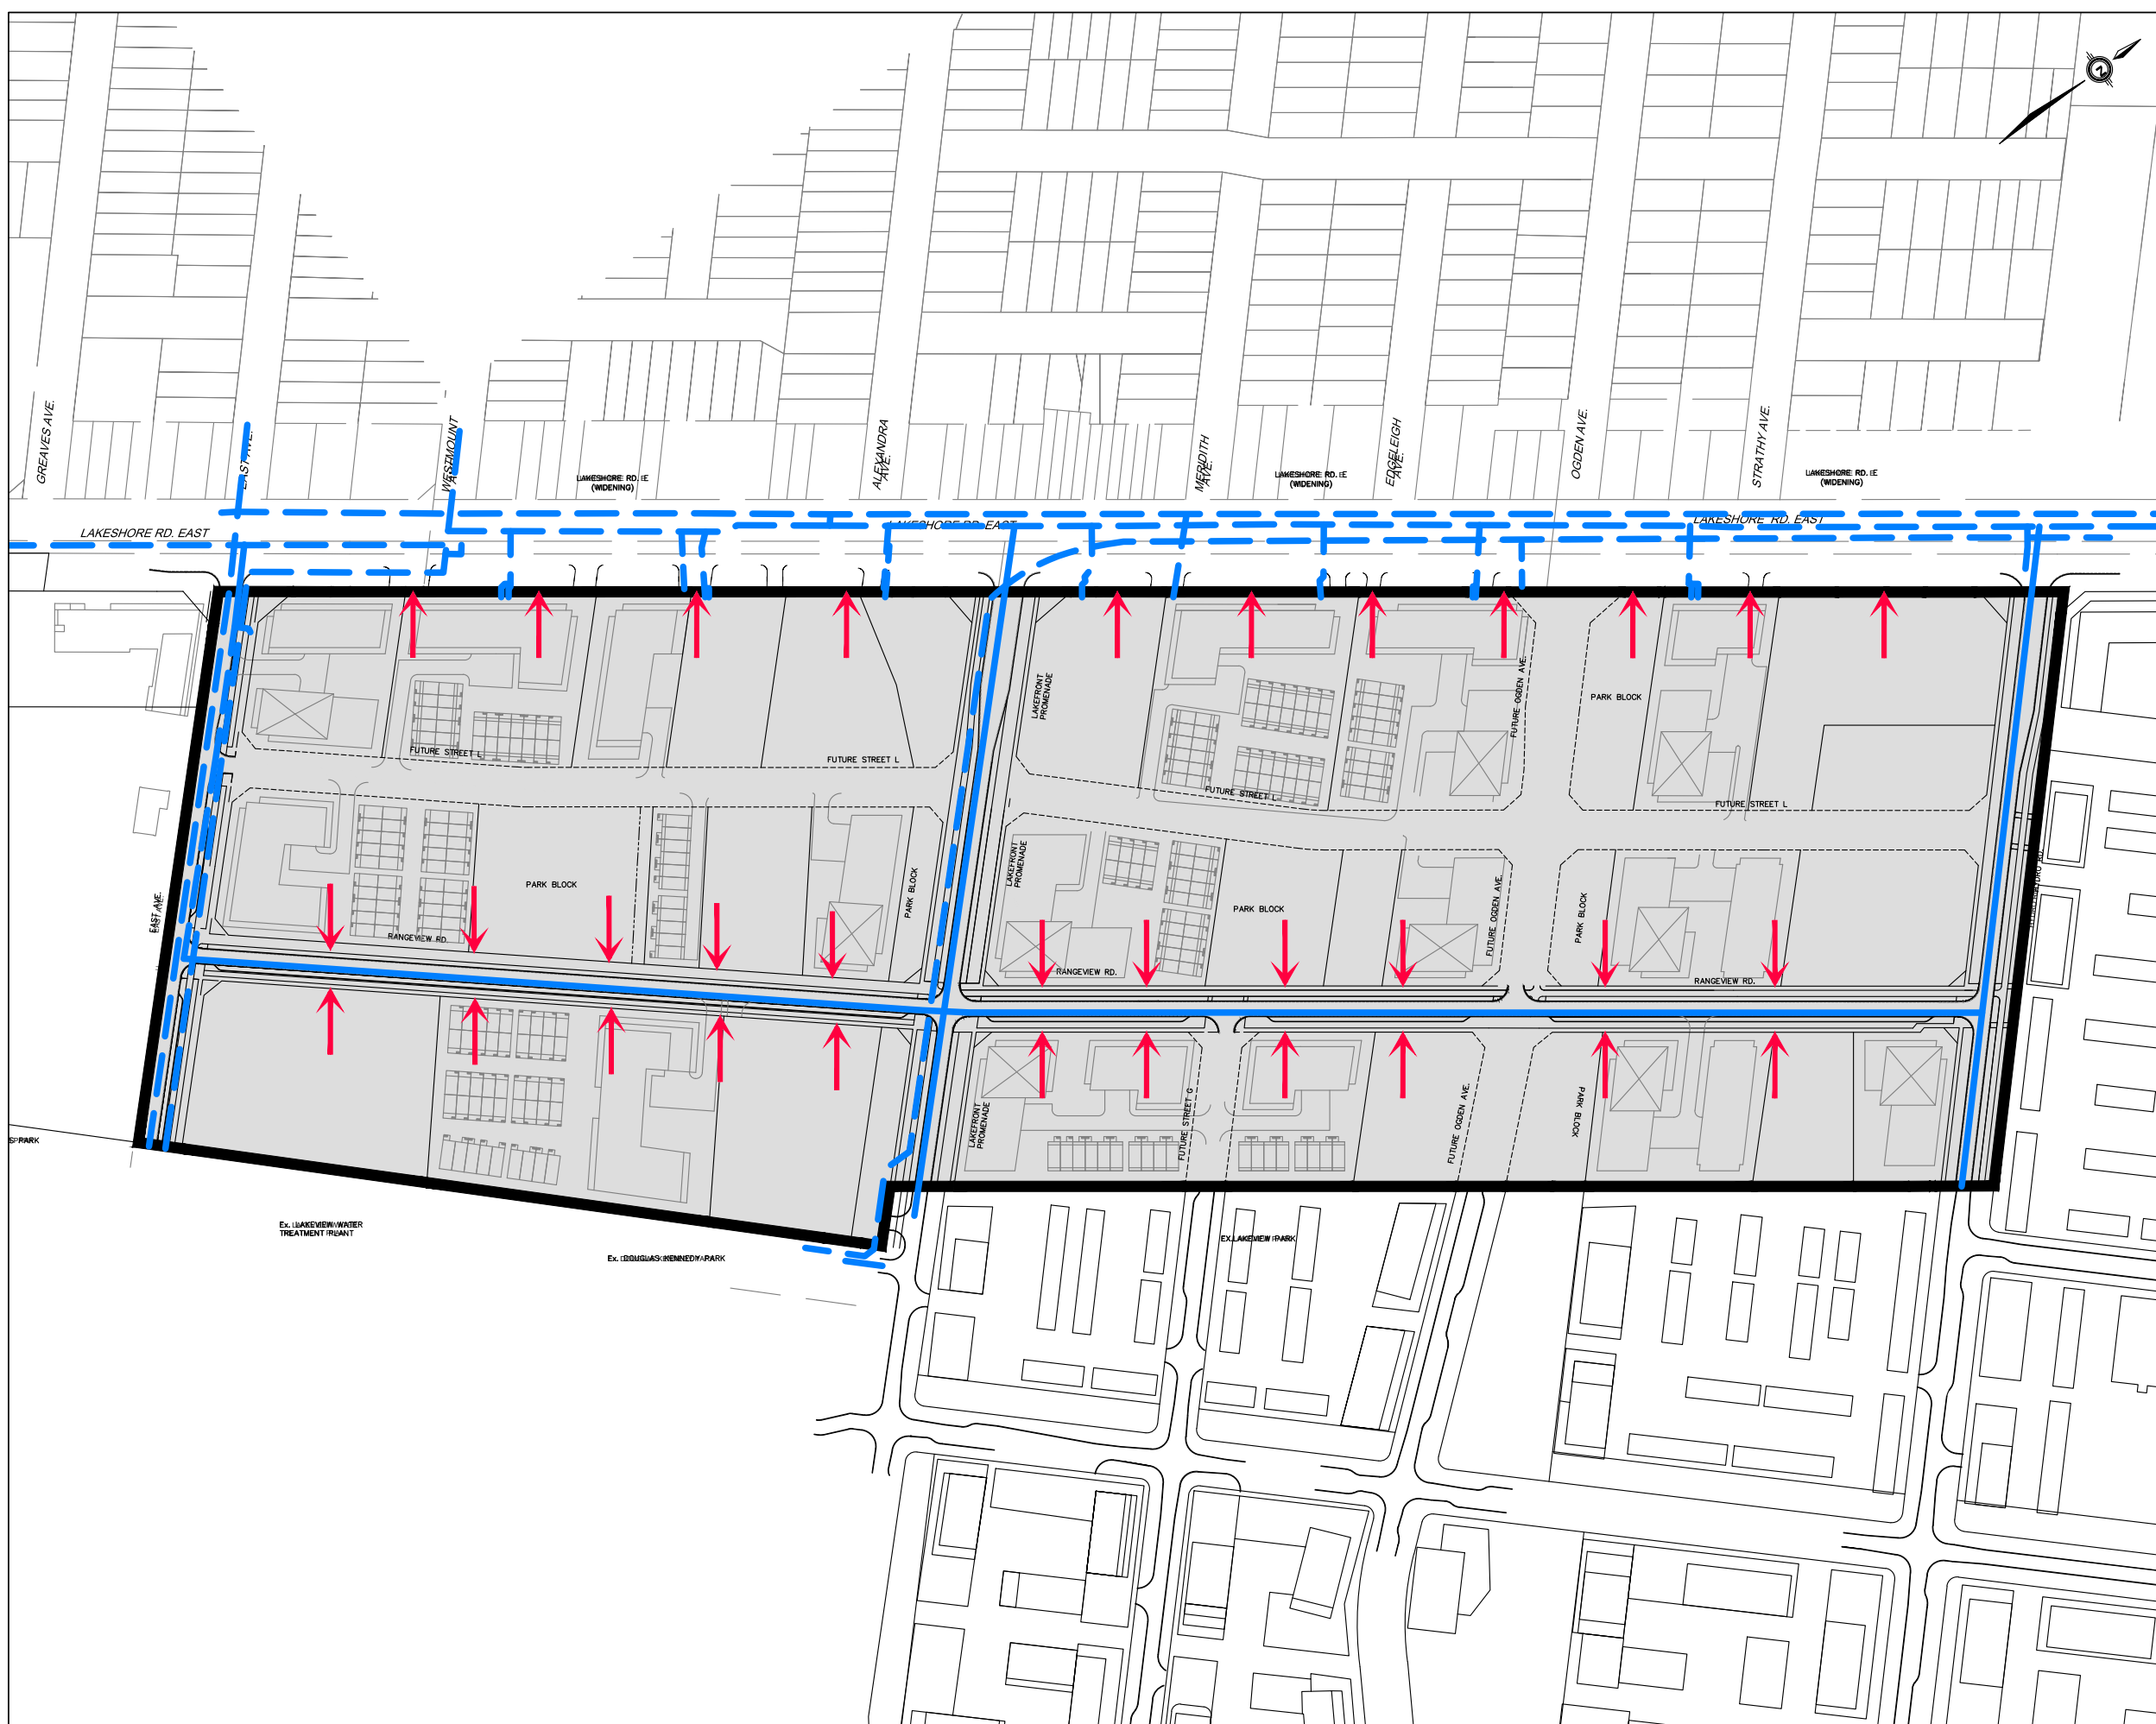


RANGEVIEW ESTATES PRECINCT AREA  
CITY OF MISSISSAUGA

LEGEND

-  SUBJECT AREA
-  PROPOSED WATERMAIN
-  EXISTING WATERMAIN
-  DIRECTION OF SERVICE CONNECTION



NOTE:  
REFER TO ENGINEERING DRAWINGS  
FOR DETAILED INFORMATION



**SCHAEFFERS**  
CONSULTING ENGINEERS  
6 Ronrose Drive, Concord, Ontario L4K 4R3  
Tel: (905) 738-6100 Email: general@schaeffers.com  
[www.schaeffers.com](http://www.schaeffers.com)

FIGURE 2.2  
INTERIM  
WATER SUPPLY SERVICES