






PHI Gotfried
W:\4900\4938 - Rangeview, Mississauga\Drawings\Servicing\2024-05-15-4938-Existing_Servicing.dwg

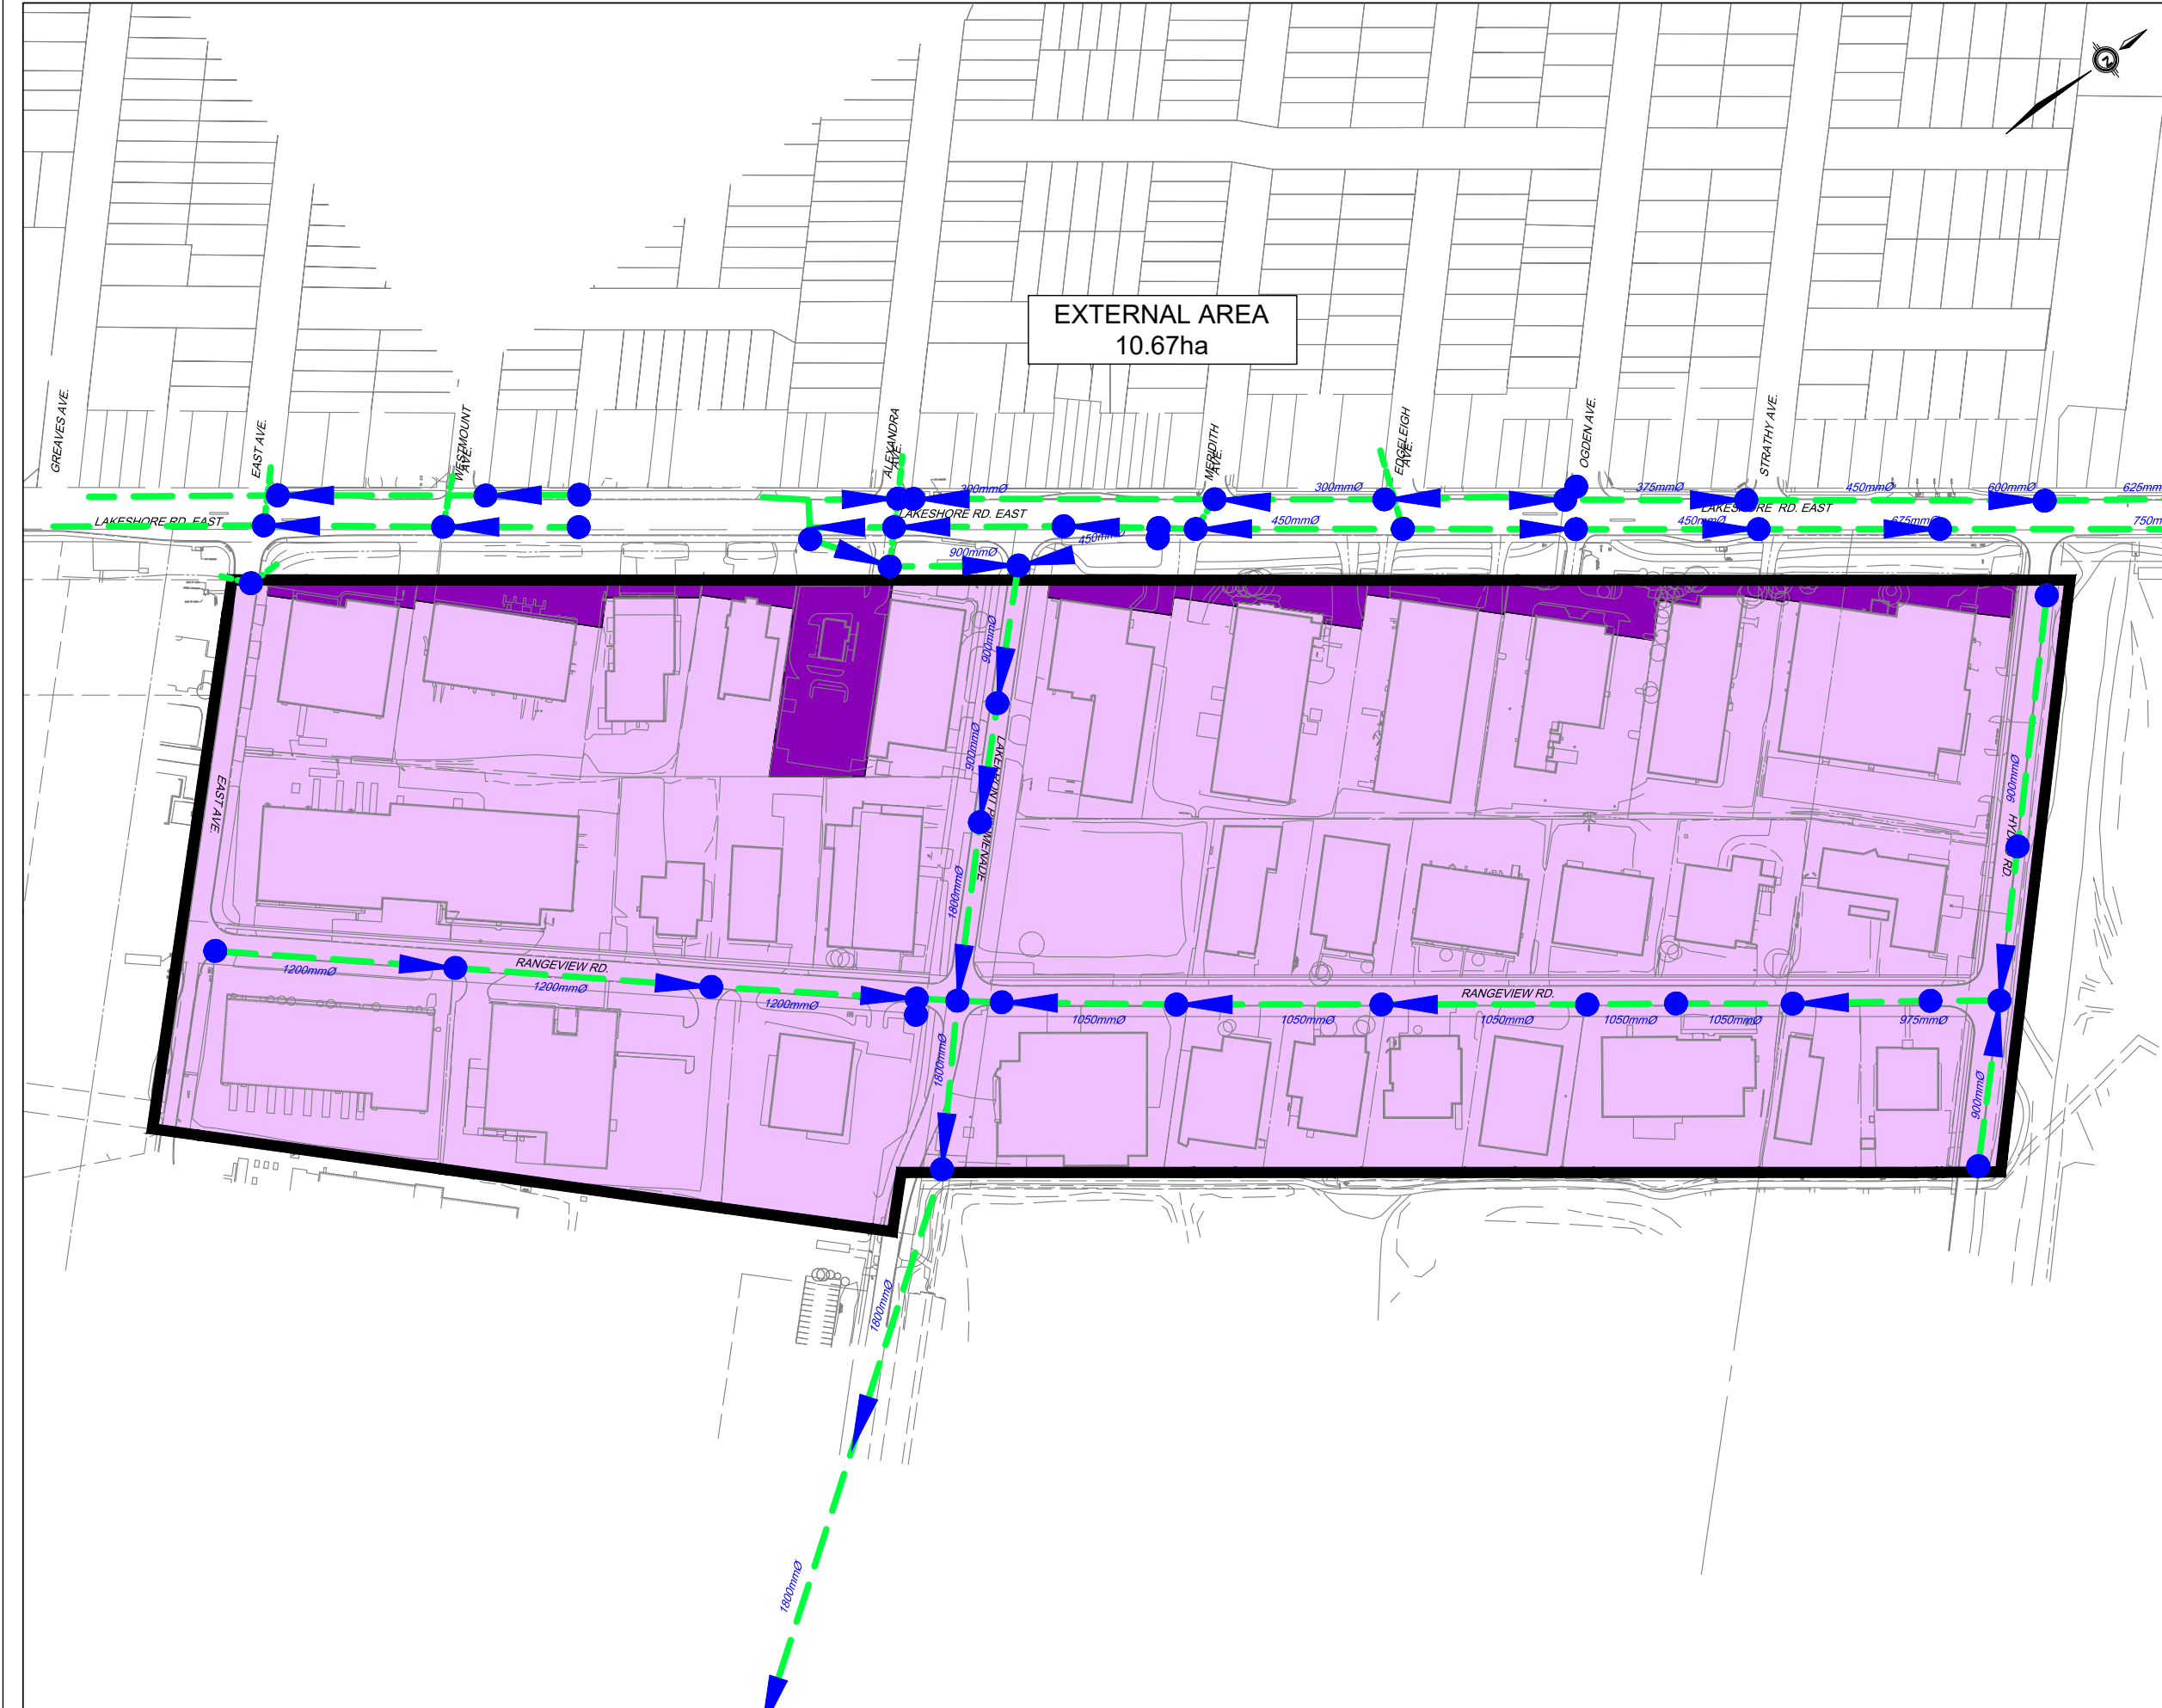

RANGEVIEW ESTATES PRECINCT AREA
CITY OF MISSISSAUGA

LEGEND

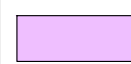-  SUBJECT AREA
-  EXISTING STORM SEWER
-  EXISTING DRAINAGE AREA TO LAKE ONTARIO
AREA = 24.4ha
RUNOFF COEFFICIENT = 0.50
-  EXISTING DRAINAGE AREA TO LAKESHORE ROAD EAST
AREA = 1.4ha
RUNOFF COEFFICIENT = 0.50

NOTE:
REFER TO ENGINEERING DRAWINGS
FOR DETAILED INFORMATION



SCHAEFFERS
CONSULTING ENGINEERS
6 Ronrose Drive, Concord, Ontario L4K 4R3
Tel: (905) 738-6100 Email: general@schaeffers.com
www.schaeffers.com

FIGURE 4.1
PRE-DEVELOPMENT DRAINAGE
& EXISTING STORM SERVICING