

- MP-1 MASTER PLAN
- LANDSCAPE PLAN L-1
- LANDSCAPE PLAN L-2 LANDSCAPE PLAN L-3
- SV-1 SOIL VOLUME PLAN
- D-1 LANDSCAPE DETAILS


SANDGATE PARK




CHALKWELL CLOSE

ISSUED FOR OPA/ZBA DECEMBER 15th, 2023

IST OF DRAWINGS:

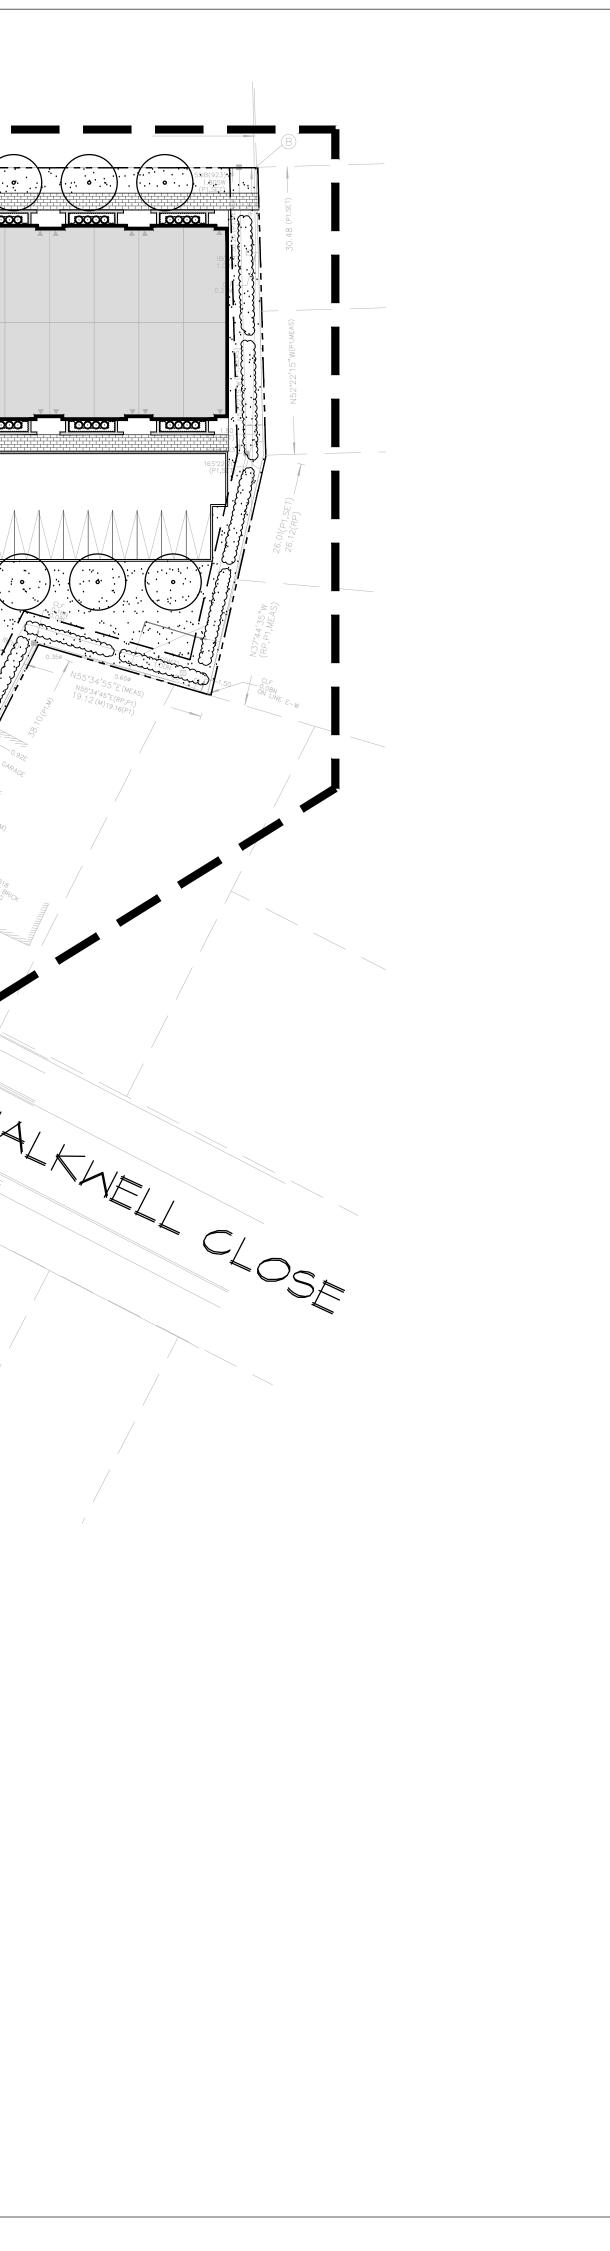

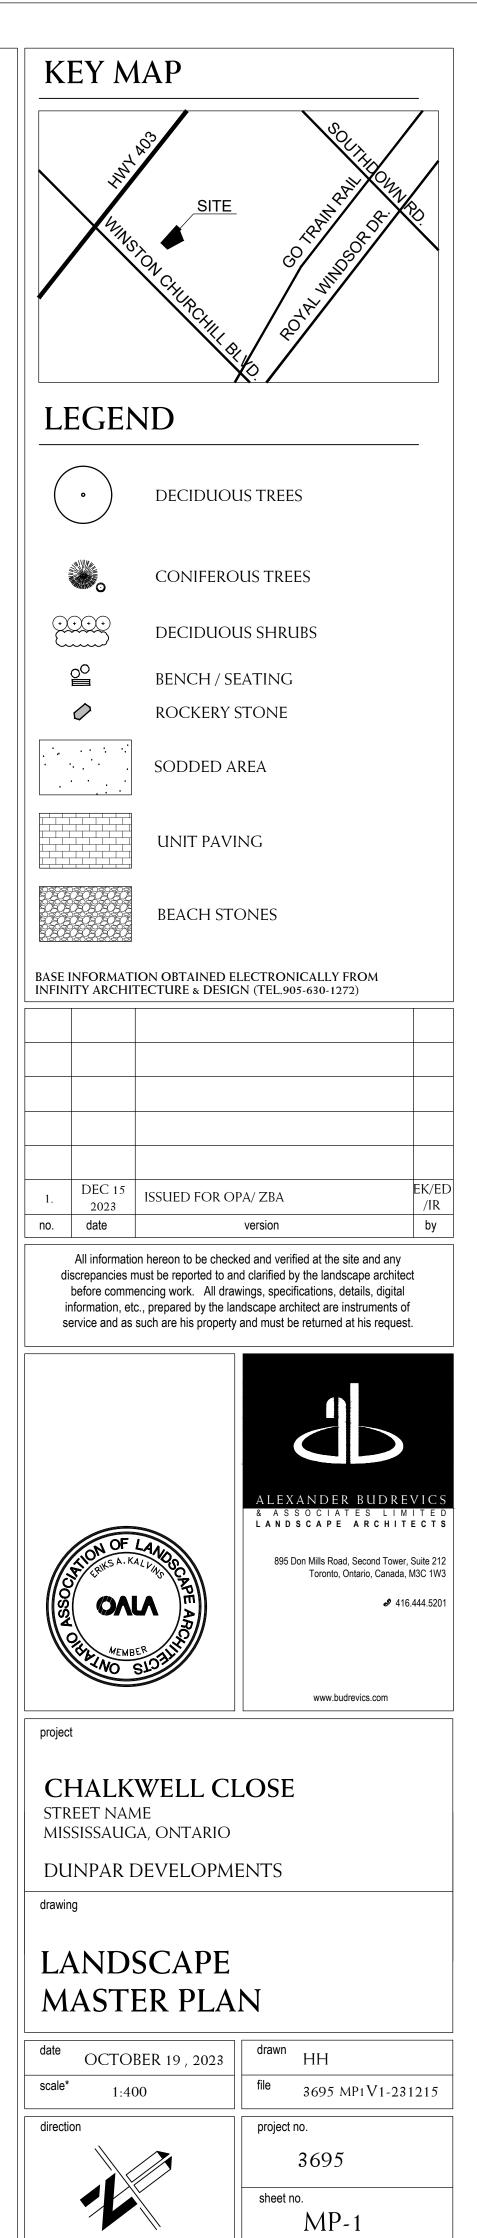

*NOTED SCALE IS APPLICABLE ONLY WHEN PRINTED ON ARCH D (24"x36") SIZE SHEET