


REFERENCE MAP

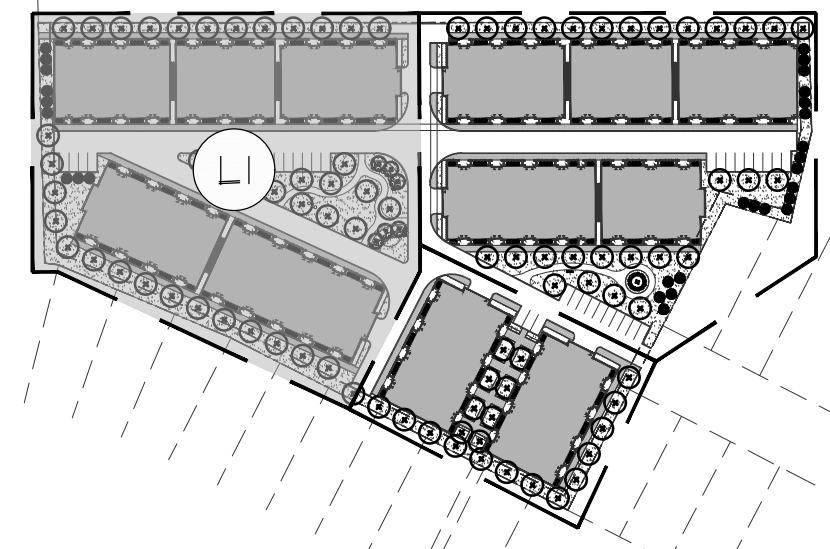

- 2 CONIFEROUS TREE PLANTING
TYPICAL DETAIL
- 3 SHRUB PLANTING
TYPICAL DETAIL
- 1 DECIDUOUS TREE PLANTING
TYPICAL DETAIL

HARDSCAPE SURFACE MATERIALS:


TYPE 1
MANUFACTURER: UNILOCK
STYLE: PROMENADE PLANK
PAVER
SIZE: 4" X 12"
COLOUR: OPAL
SRI VALUE: 34

MASTER PLANT LIST

PROJECT NAME: CHALKWELL CLOSE (ABAL 3645)

In the event of a discrepancy between the planting plan and the plant list quantities, the planting plan shall govern.

KEY	QUANTITY	BOTANICAL NAME	COMMON NAME	CALIPER	HEIGHT	SPREAD	ROOT	REMARKS	SPACING	WATER EFFICIENT	NATIVE
DECIDUOUS TREES											
A	15	ACER RUBRUM	RED MAPLE	60mm	3500mm	1500mm	S.B.	EQUAL FORM	----	----	✓
B	15	ACER X FREEMANII 'JEFFERSRED'	AUTUMN BLAZE MAPLE	60mm	3500mm	1500mm	S.B.	EQUAL FORM	----	✓	✓
C	12	GINKGO BILBOBA	MAIDENHAIR TREE	60mm	3500mm	1500mm	S.B.	EQUAL FORM	----	✓	✓
D	14	GLEDITSIA TRIACANTHOS 'SHADEMASTER'	SHADEMASTER HONEY-LOCUST	60mm	3500mm	1500mm	S.B.	EQUAL FORM	----	✓	✓
E	14	QUERCUS MACROCARPA	BURR OAK	60mm	3500mm	1500mm	S.B.	EQUAL FORM	----	----	✓
ORNAMENTAL TREES											
F	7	AMELANCHIER LAEVIS	ALLEGHENY SERVICEBERRY	50mm	2500mm	1200mm	S.B.	MULTI-STEM	----	----	✓
CONIFEROUS TREES											
G	3	PICEA ABIES	NORWAY SPRUCE	----	2000mm	1000mm	S.B.	SPECIMEN	----	✓	----
CONIFEROUS SHRUBS											
aa	398	JUNIPERUS VIRGINIANA 'BLUE ARROW'	BLUE ARROW JUNIPER	----	2000mm	----	POTTED	SPECIMEN	----	✓	----
DECIDUOUS SHRUBS											
bb	626	RHUS AROMATICA 'GRO-LOW'	GRO-LOW FRAGRANT SUMAC	----	500mm	----	POTTED	MIN. 10 STEMS	650mm	✓	----
BROADLEAF EVERGREENS											
cc	320	ILEX GLABRA 'COMPACTA'	COMPACT INKBERRY	----	1000mm	----	POTTED	MIN. 10 STEMS	600mm	----	----
PERENNIALS, GROUND COVERS AND GRASSES											
aaa	25	HOSTA 'BLUE CADET'	PLANTAIN LILY	----	----	----	1 gal. POT	----	500mm	✓	----
bbb	1605	PEROVSKIA ATRIPLICIFOLIA 'DENIM N LACE'	RUSSIAN SAGE 'DENIM N LACE'	----	----	----	1 gal. POT	----	250mm	✓	----
ccc	460	ASTILBE CHINENSIS 'DIAMONDS AND PEARLS'	FALSE SPIREA	----	----	----	1 gal. POT	----	400mm	----	----

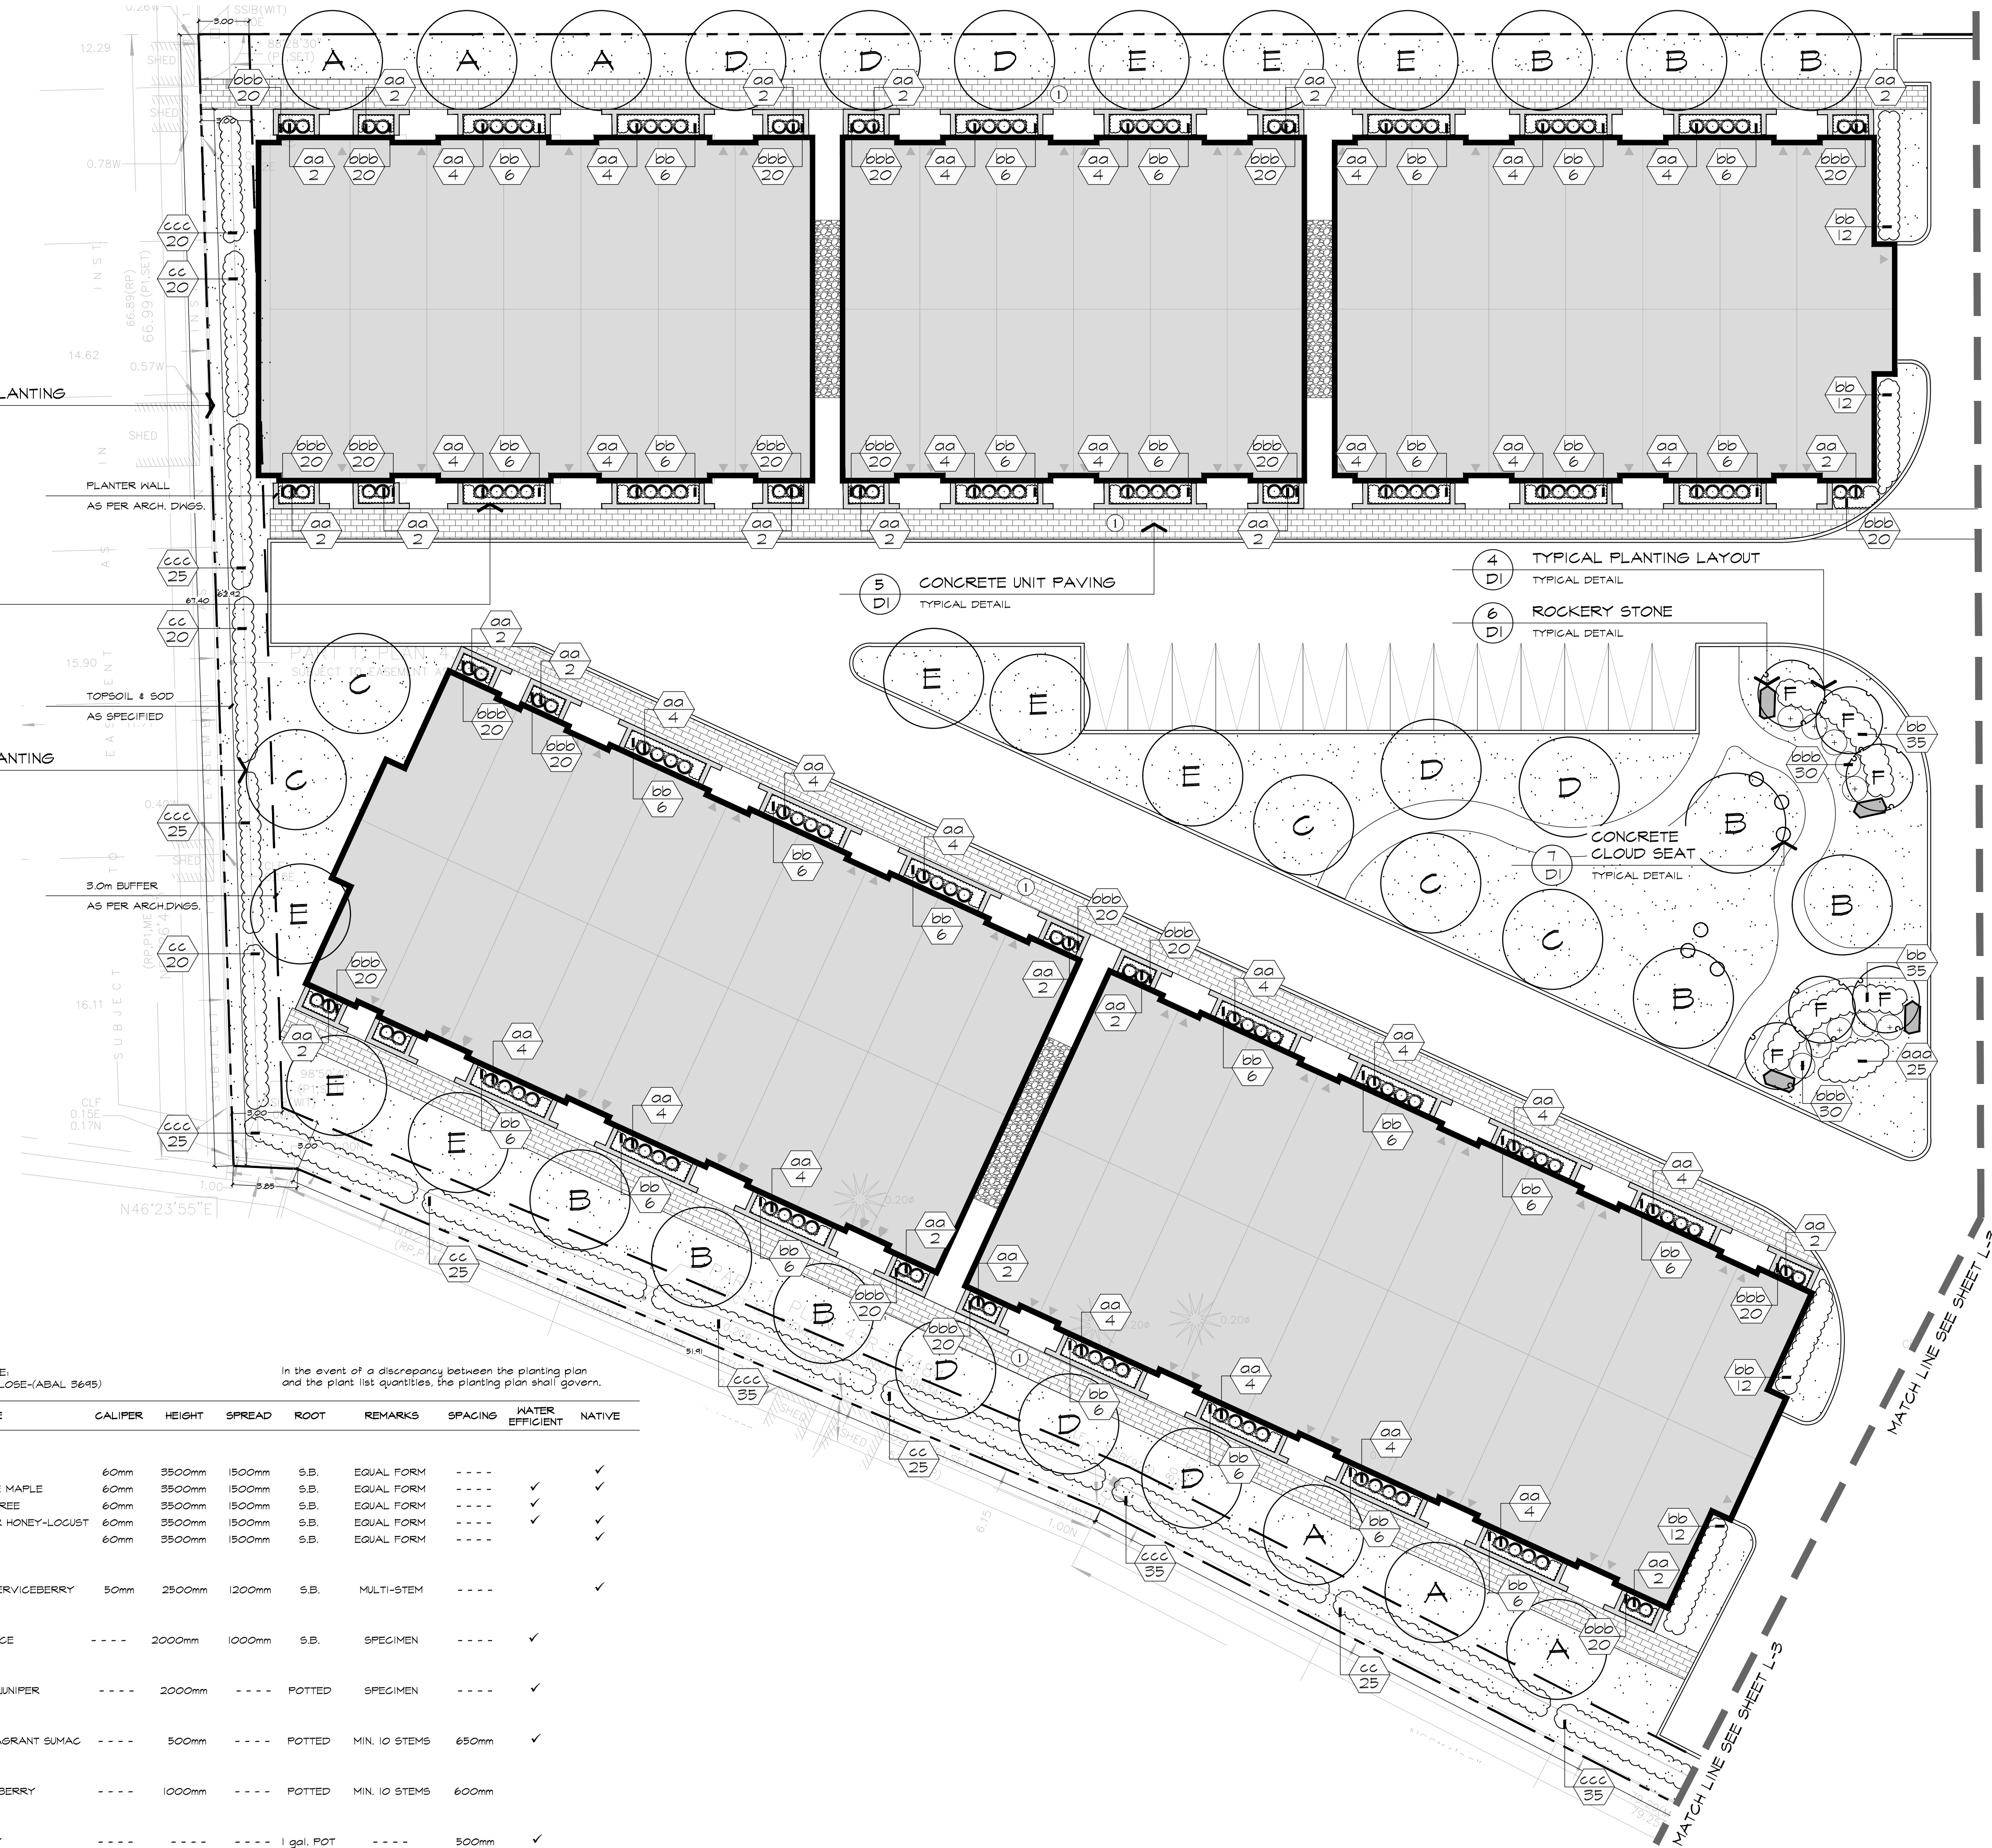

LEGEND

- X DECIDUOUS TREES
- CONIFEROUS TREES
- DECIDUOUS SHRUBS
- BENCH / SEATING
- ROCKERY STONE
- SODDED AREA
- UNIT PAVING
- BEACH STONES

BASE INFORMATION OBTAINED ELECTRONICALLY FROM INFINITY ARCHITECTURE & DESIGN (TEL.905-630-1272)

L	DEC 15 2023	ISSUED FOR OPA/ ZBA	EK'ED /IR
no.	date	version	by

All information hereon to be checked and verified at the site and any discrepancies must be reported to and clarified by the landscape architect before commencing work. All drawings, specifications, details, digital information, etc., prepared by the landscape architect are instruments of service and as such are his property and must be returned at his request.

ALEXANDER BUDREVICS
ASSOCIATES, LANDSCAPE ARCHITECTS
895 Don Mills Road, Second Tower, Suite 212
Toronto, Ontario, Canada, M3C 1W3
416.444.5201
www.budrevics.com

project
CHALKWELL CLOSE
STREET NAME
MISSISSAUGA, ONTARIO
DUNPAR DEVELOPMENTS
drawing

LANDSCAPE PLAN

date	OCTOBER 19, 2023	drawn	HH
scale	1:200	file	3695 L1 V1-231215
direction	project no. 3695		
sheet no. L-1			

*NOTED SCALE IS APPLICABLE ONLY WHEN PRINTED ON ARCH D (34"x36") SIZE SHEET