

PLAN OF SURVEY WITH TOPOGRAPHY OF
BLOCK 29
REGISTERED PLAN M-367
CITY OF MISSISSAUGA
REGIONAL MUNICIPALITY OF PEEL

SCALE 1 : 300



TARASICK McMILLAN KUBICKI LIMITED
ONTARIO LAND SURVEYORS

© COPYRIGHT, 2020

REPORT SUMMARY

PROPERTY DESCRIPTION: 4150 WESTMINSTER PLACE, BEING BLOCK 29, WESTMINSTER PLAN M-367, CITY OF MISSISSAUGA, REGIONAL MUNICIPALITY OF PEEL, P.N. 13311-0211.

THERE ARE NO EASEMENTS REGISTERED ON TITLE.
COMMENTS: NOTE LOCATION OF FENCES.

METRIC



DISTANCES SHOWN ON THIS PLAN ARE IN METRES AND CAN BE CONVERTED TO FEET BY DIVIDING BY 0.3048.

ELEVATION NOTE


BEARING NOTE

BEARINGS AND ANGLES ARE REFERRED TO THE SOUTHWESTERLY LIMIT OF BLOCK 29 AS SHOWN ON REGISTERED PLAN M-367, HAVING A BEARING OF N44°51'00"W.

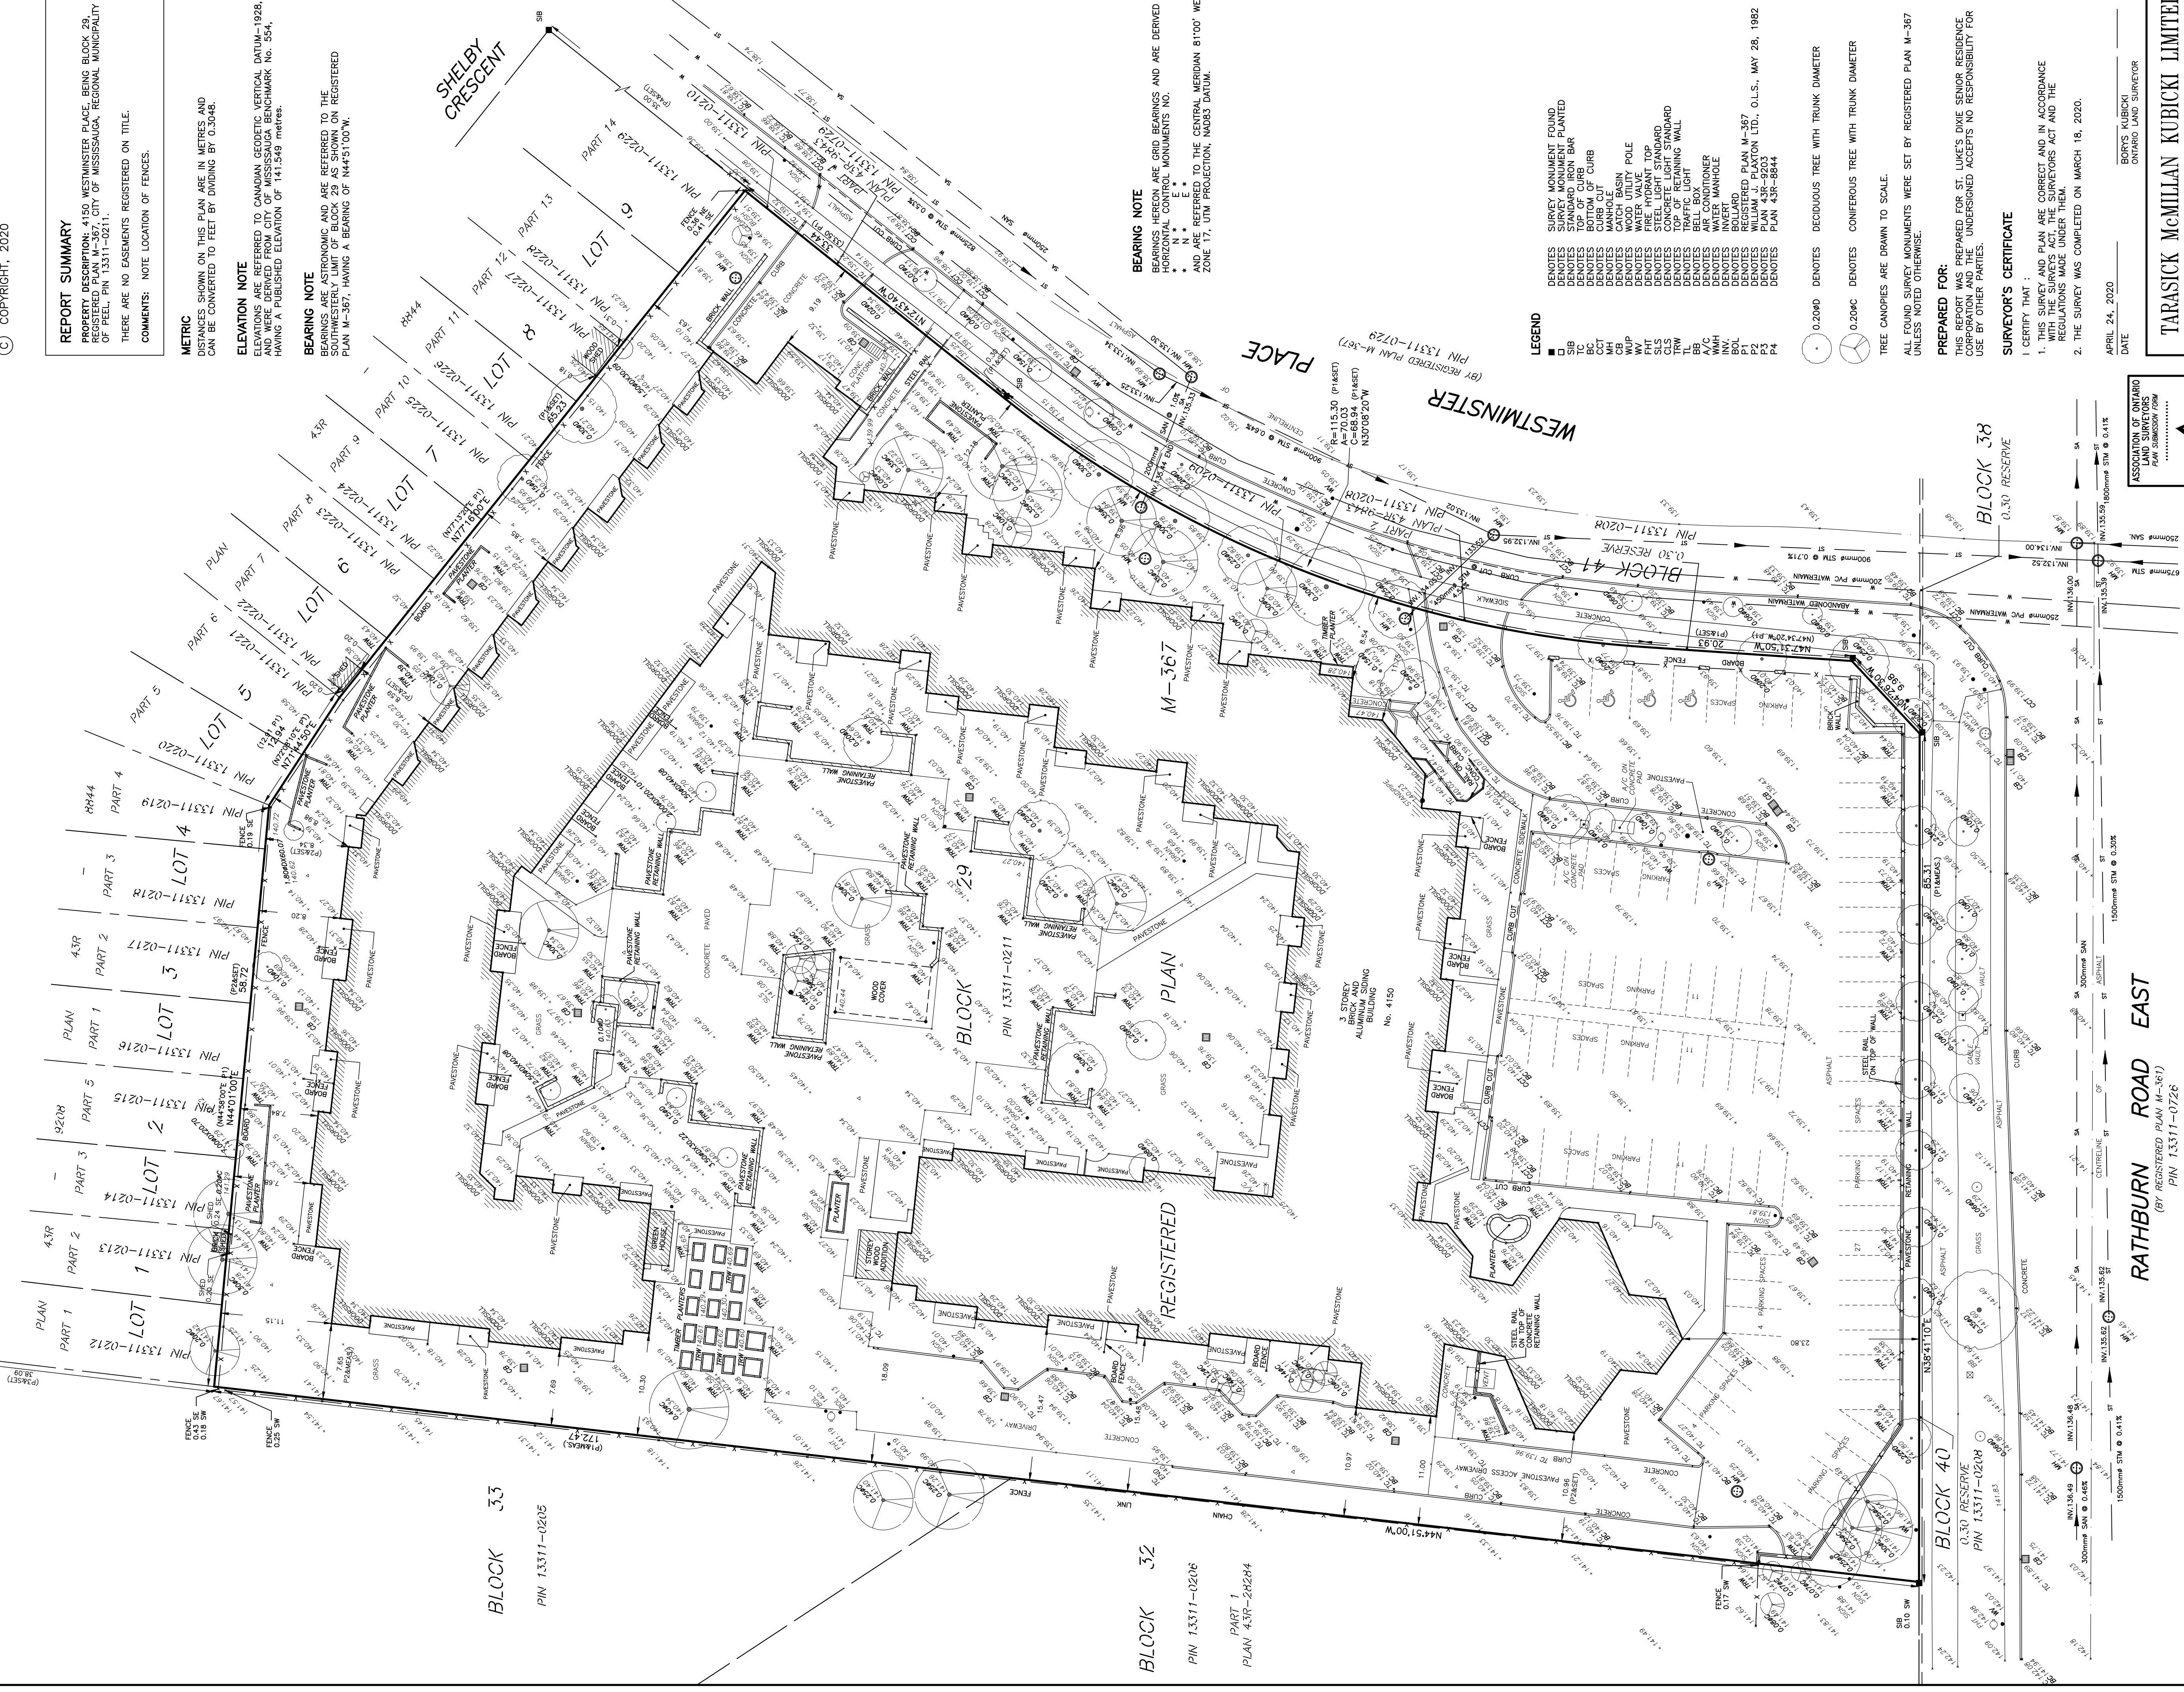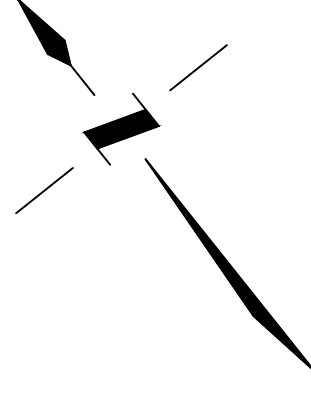

BEARING NOTE

LEGEND

- SURVEY MONUMENT FOUND

- 0.2040 DENOTES DECIDUOUS TREE WITH TRUNK DIAMETER
- 0.204C DENOTES CONIFEROUS TREE WITH TRUNK DIAMETER
- TREE CANOPIES ARE DRAWN TO SCALE.
- ALL FOUND SURVEY MONUMENTS WERE SET BY REGISTERED PLAN M-367 UNLESS NOTED OTHERWISE.

PREPARED FOR:
ST. LUKE'S DIXIE SENIOR RESIDENCE CORPORATION AND THE UNDERSIGNED ACCEPTS NO RESPONSIBILITY FOR USE BY OTHER PARTIES.

SURVEYOR'S CERTIFICATE

- I CERTIFY THAT:
1. THIS SURVEY AND PLAN ARE CORRECT AND IN ACCORDANCE WITH THE SURVEY ACT AND THE REGULATIONS MADE UNDER THEM.
- 2. THE SURVEY WAS COMPLETED ON MARCH 18, 2020.

DATE: APRIL 24, 2020

BY: BORIS KUBICKI


TARASICK McMILLAN KUBICKI LIMITED
ONTARIO LAND SURVEYORS

4181 SUDBURY CRESCENT, UNIT 42, MISSISSAUGA, ONTARIO L5L 5K2
TEL: (905) 569-8849 FAX: (905) 569-3160
E-MAIL: office@tkmsurveyors.com

DRAWN BY: R.E. FILE NO. 8449-SPRR-T

RATHBURN ROAD EAST
(BY REGISTERED PLAN M-367)
PIN 13311-0726

BLOCK 40
0.30 RESERVE
PIN 13311-0208

BLOCK 33
PIN 13311-0205

BLOCK 32
PIN 13311-0206
PART 1
PLAN 43R-28284

BLOCK 29
PIN 13311-0211

BLOCK 41
0.30 RESERVE
PIN 13311-0208

BLOCK 38
0.30 RESERVE

WESTMINSTER PLACE
(BY REGISTERED PLAN M-367)
PIN 13311-0729

SHELBY CRESCENT

REGISTERED PLAN M-367

3 STOREY BRICK AND ALUMINUM SIDING BUILDING No. 4150

ASSOCIATION OF ONTARIO LAND SURVEYORS

THIS PLAN IS NOT VALID UNLESS ACCOMPANIED BY AN ORIGINAL COPY ISSUED BY THE SURVEYOR

REGULATED UNDER THE SURVEY ACT

REGULATIONS MADE UNDER THE SURVEY ACT

ISSUED BY THE SURVEYOR




