





2570 & 2590 ARGYLE VIEW FROM BACK OF SITE

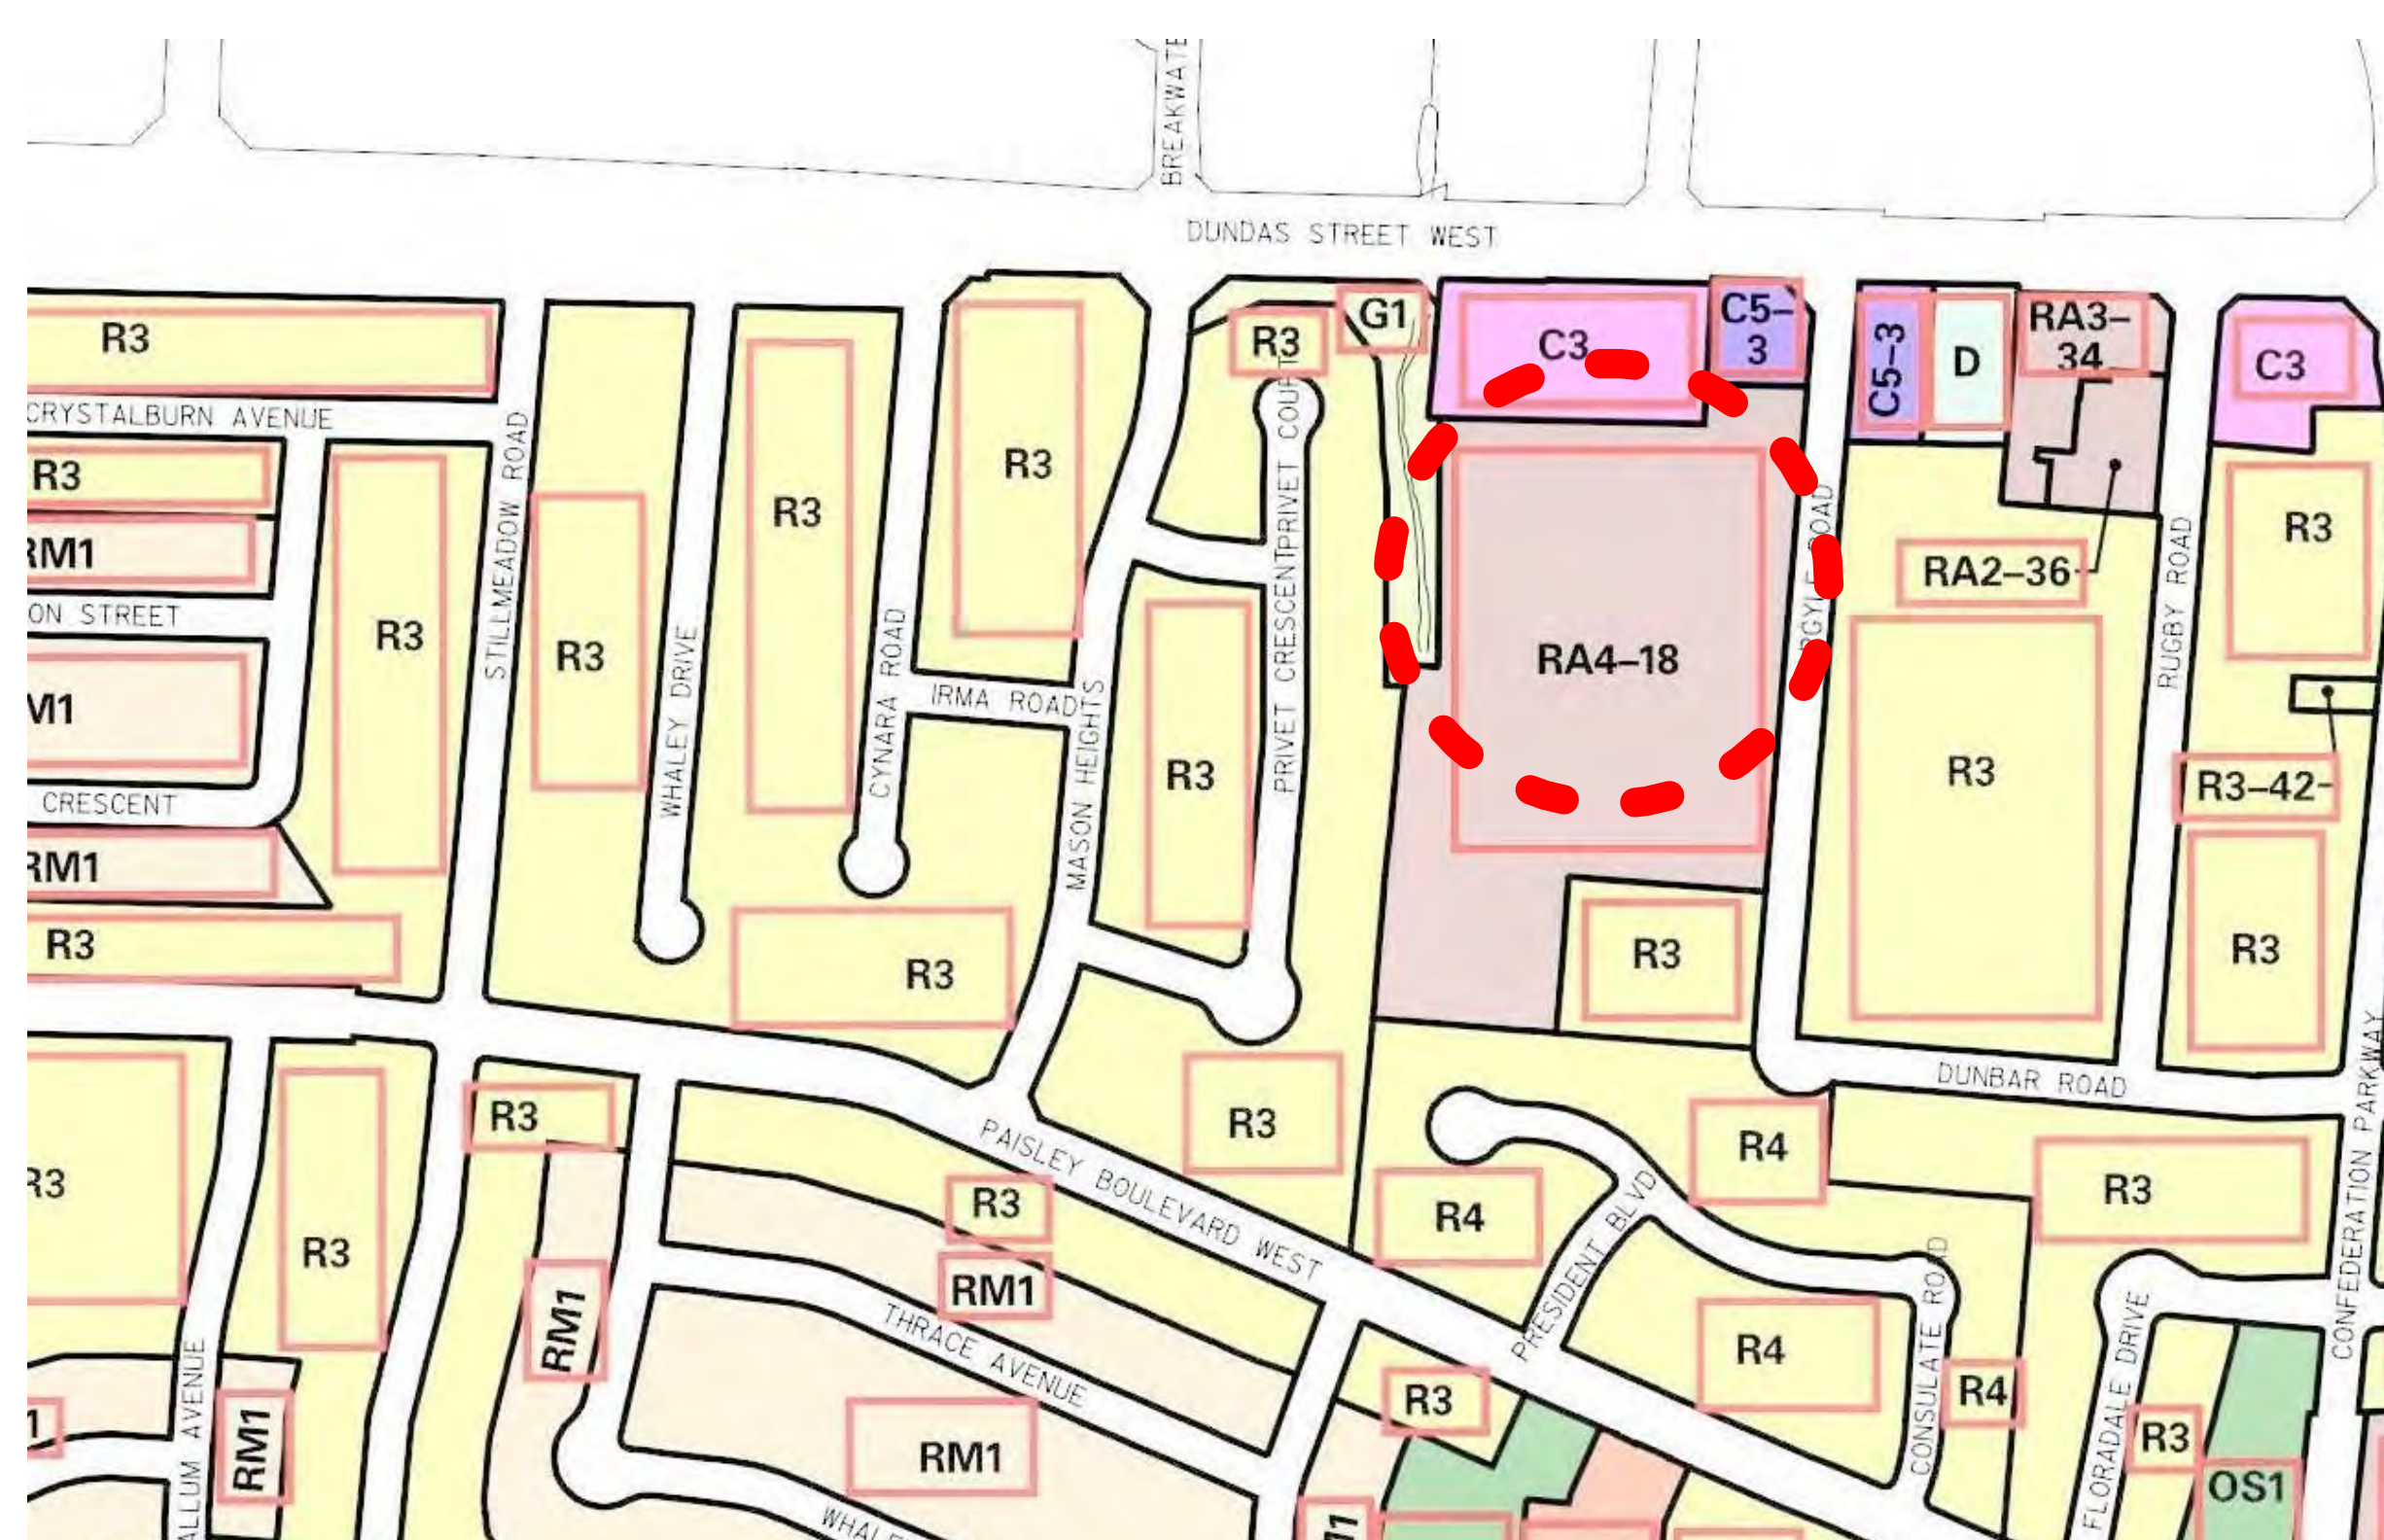

ZONING MAP 100M15

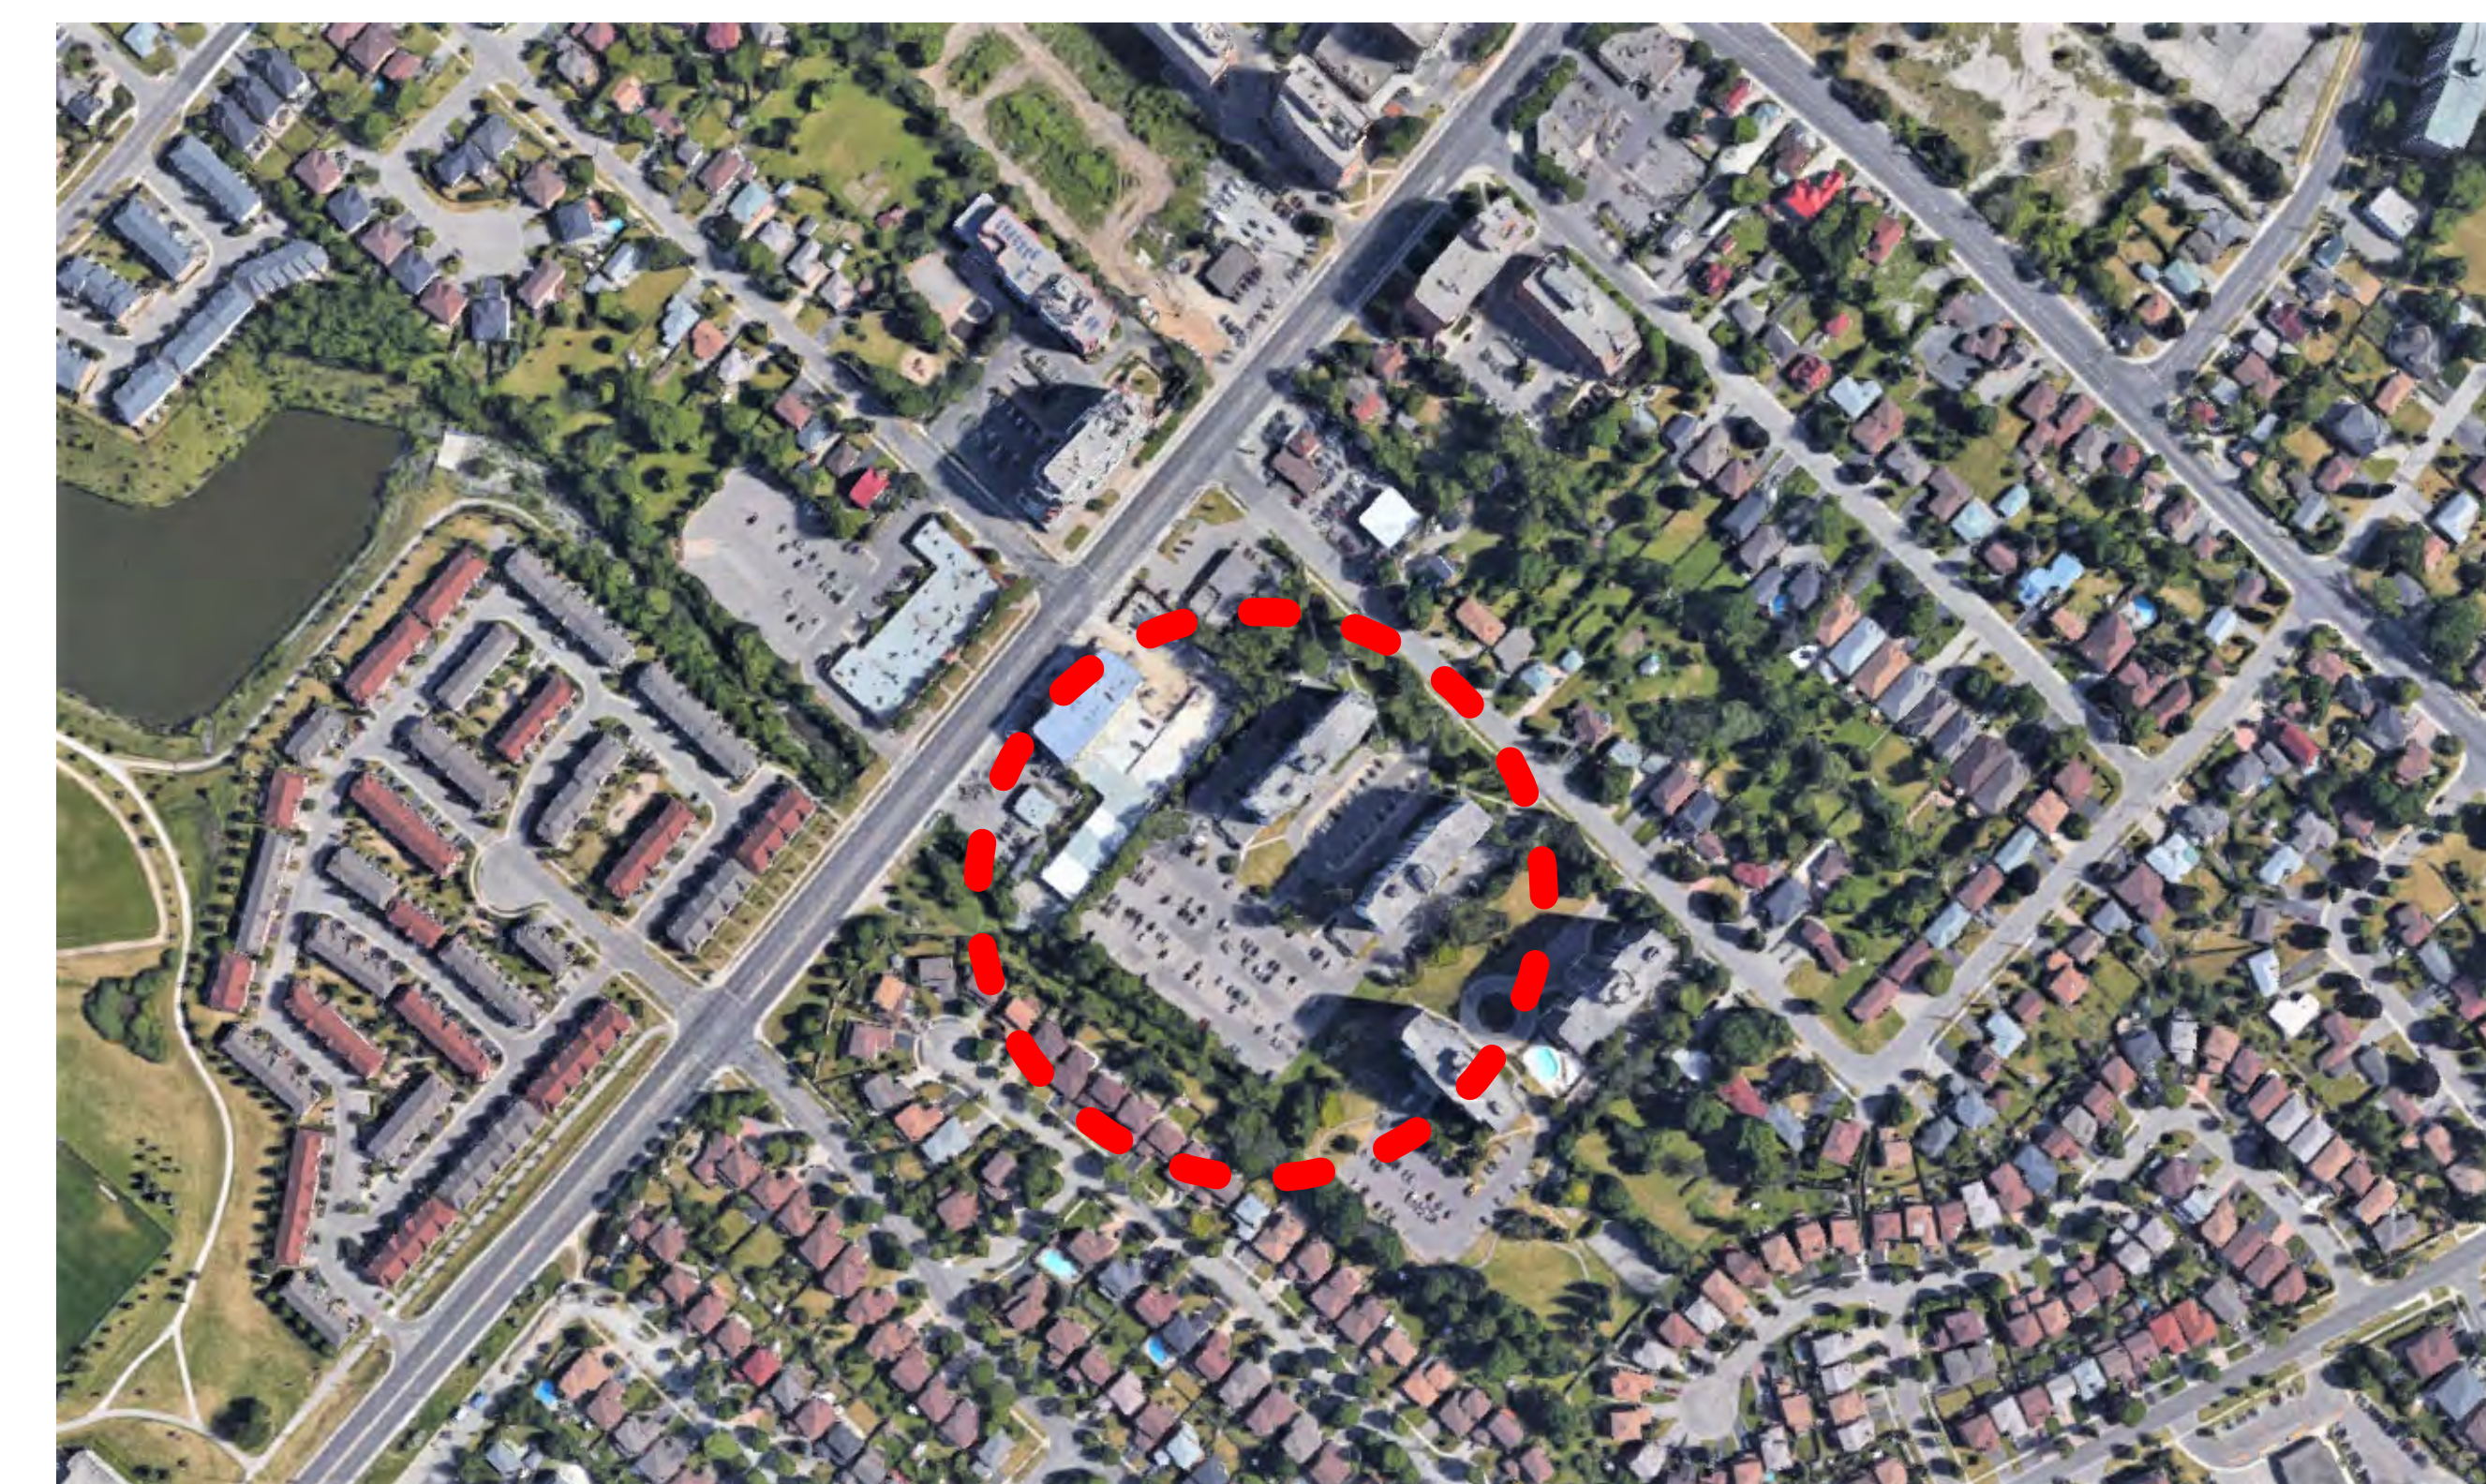

SATELLITE MAP

CLIENT
RANEE MANAGEMENT
 4122 Bathurst St., Toronto, ON M3H 3P2
 TEL: 416-756-3962

COPYRIGHT
 The information herein is provided solely for the purposes indicated. No other reproduction or distribution is permitted without the express written consent of the copyright owner. The copyright owner shall not be responsible for any errors or omissions in this document. The information herein is provided for the use of the client and is not to be used for any other purpose. 


ARCADIS ARCHITECTS (CANADA) INC.

KEYPLAN

| ISSUES | DESCRIPTION | DATE |
|--------|--------------------------|------------|
| 1 | ISSUED FOR RE-ZONING/OPA | 2020-08-31 |
| 2 | ISSUED FOR RE-ZONING/OPA | 2022-04-08 |
| 3 | RE-ISSUE FOR ZONING/OPA | 2023-08-11 |



EXISTING RESIDENTIAL ENTRANCE

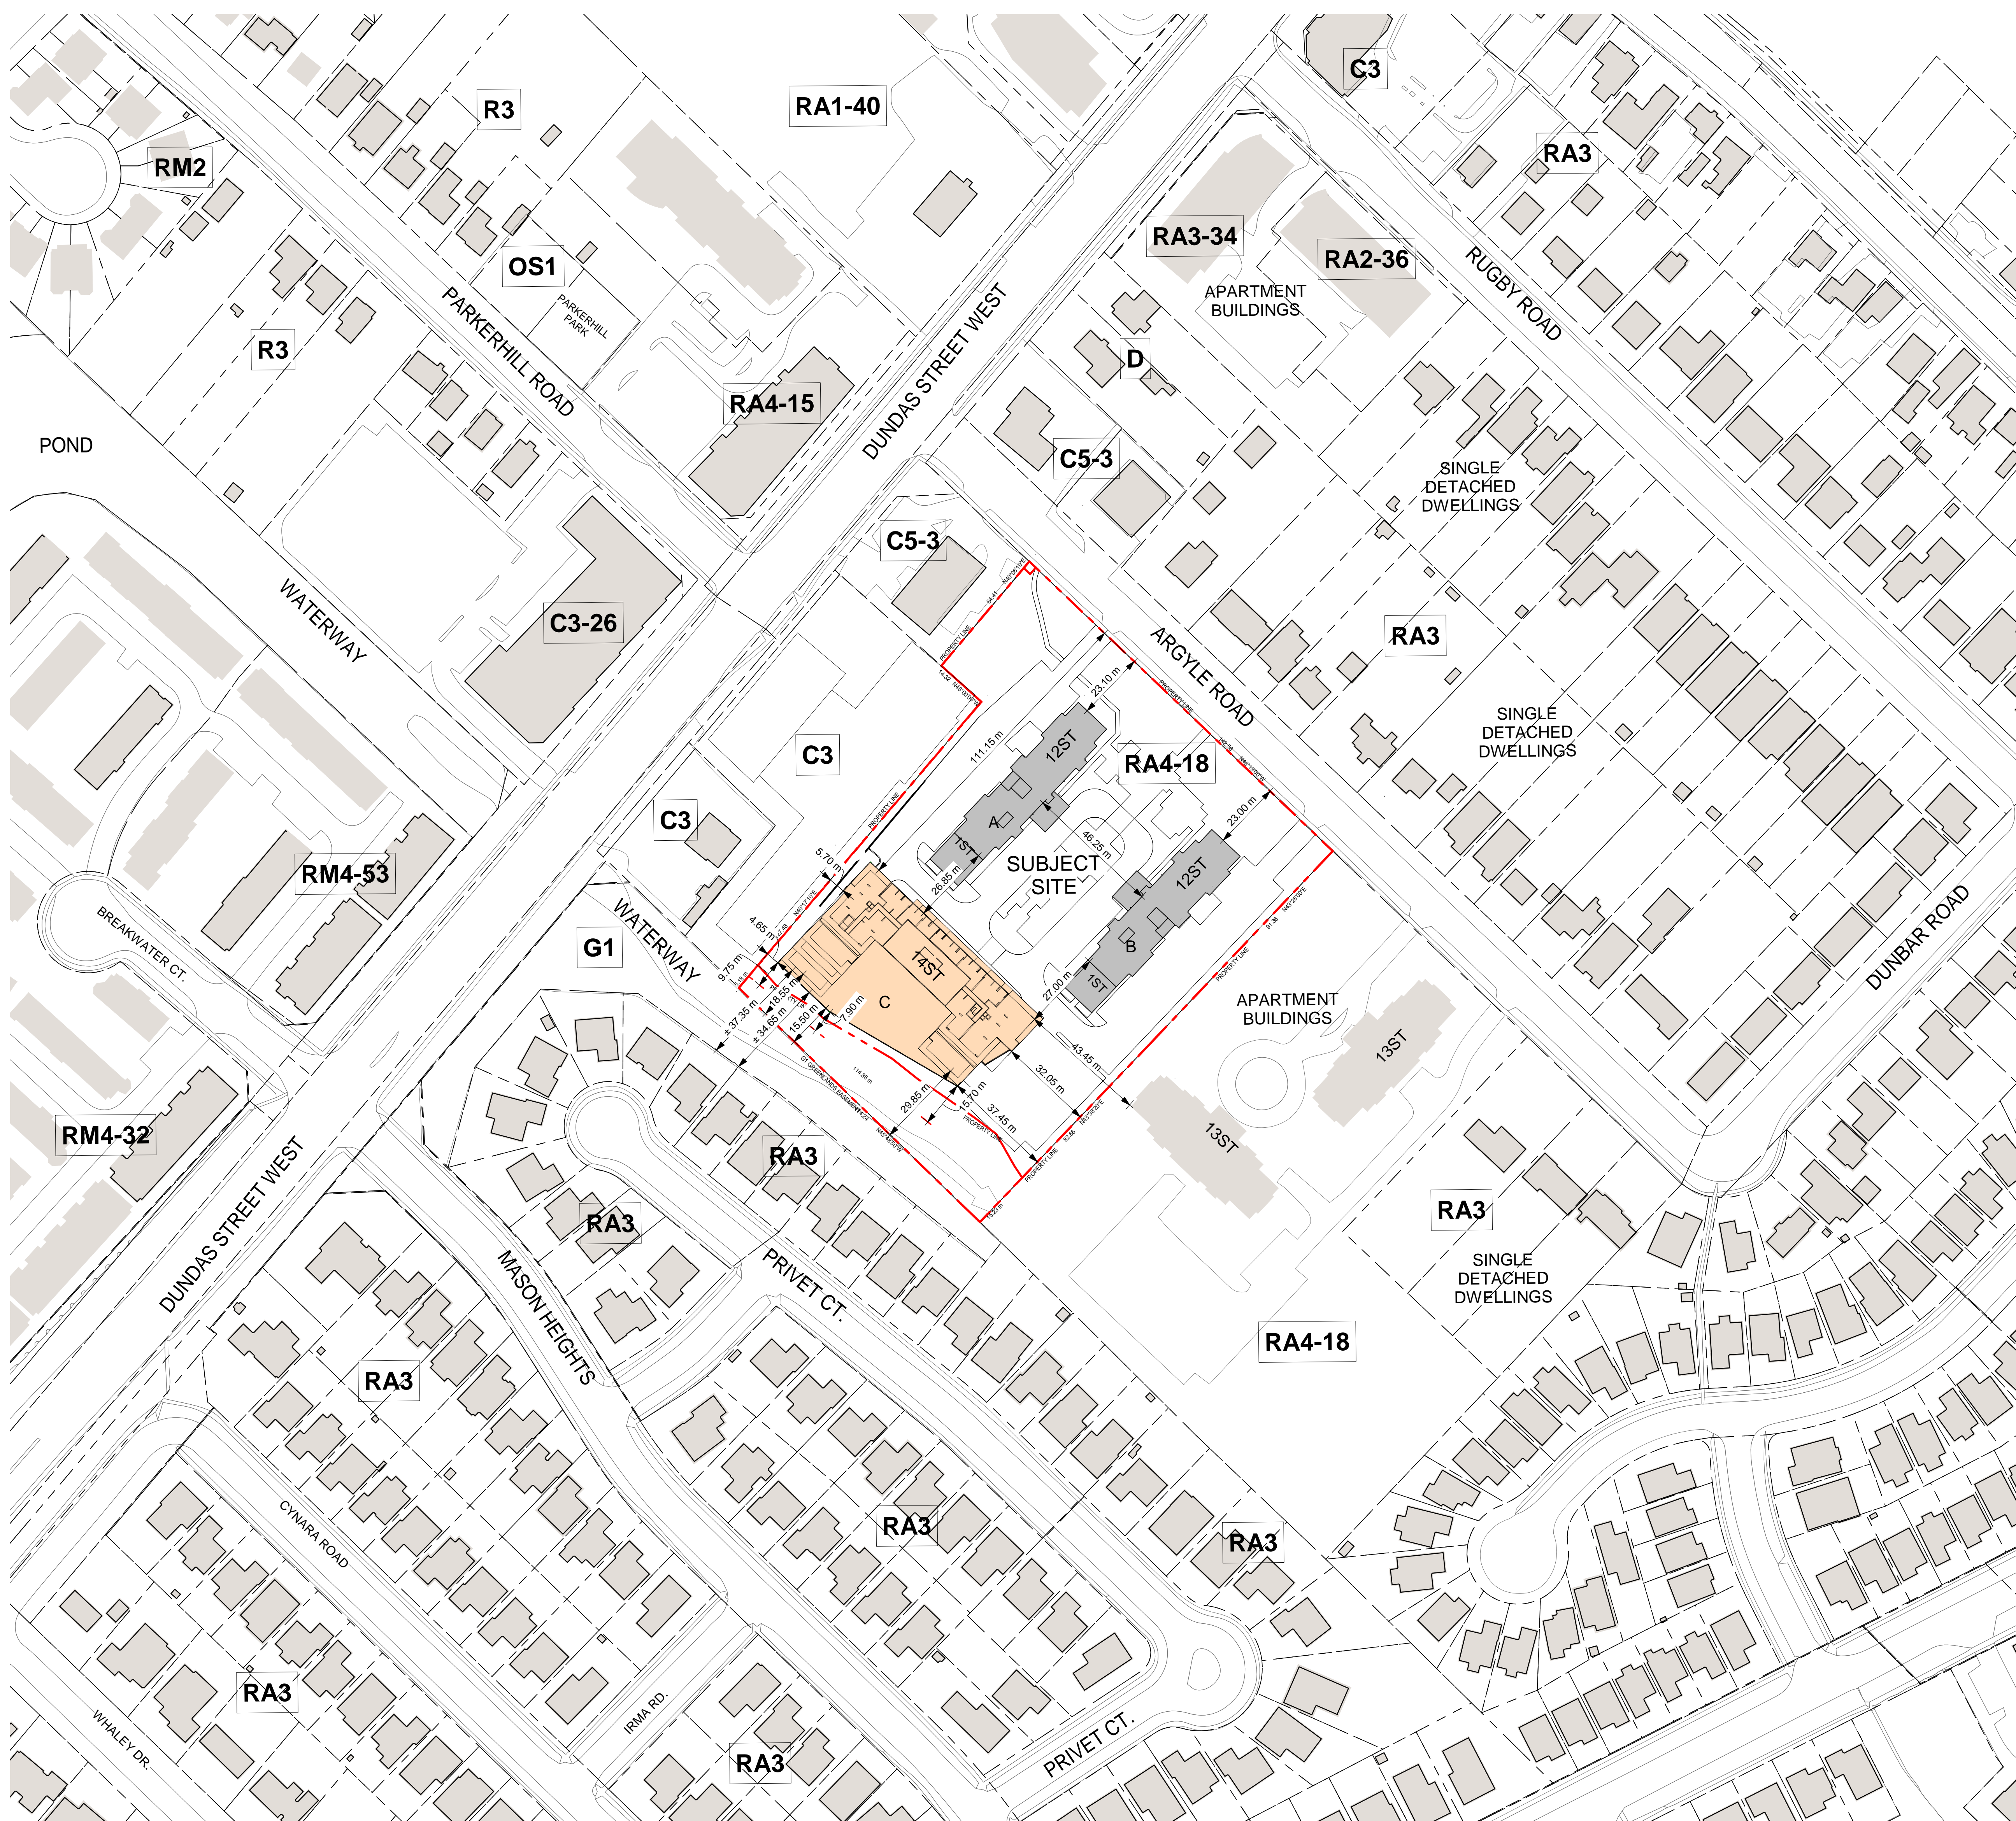

2570 & 2590 ARGYLE STREET VIEW



WATERWAY AT BACK OF SITE

SEAL

ARCADIS
 ARCADIS ARCHITECTS (CANADA) INC.
 25 St. Clair Avenue West, 5th Floor
 Toronto, ON M5V 2T7, Canada
 Tel: 416-596-1200 Fax: 416-596-0644
 www.arcadis.com

PROJECT
ARGYLE
 2570 - 2590 Argyle Rd.
 CITY OF MISSISSAUGA, ON
 PART OF BLOCK A
 REGISTERED PLAN E - 23

PROJECT NO:
 120325

DRAWN BY: _____ CHECKED BY: _____

PROJECT MGR: _____ APPROVED BY: _____

SHEET TITLE
CONTEXT PLAN

SHEET NUMBER
A-001

ISSUE
3

Scale: 1:1000

1 CONTEXT PLAN
 A-001 Scale: 1:1000

2023-08-11 9:22:15 AM