


ISSUES

No.	DESCRIPTION	DATE
1	ISSUED FOR RE-ZONING/OPA	2020-08-31
2	ISSUED FOR RE-ZONING/OPA	2022-04-08
3	RE-ISSUE FOR ZONING/OPA	2023-08-11

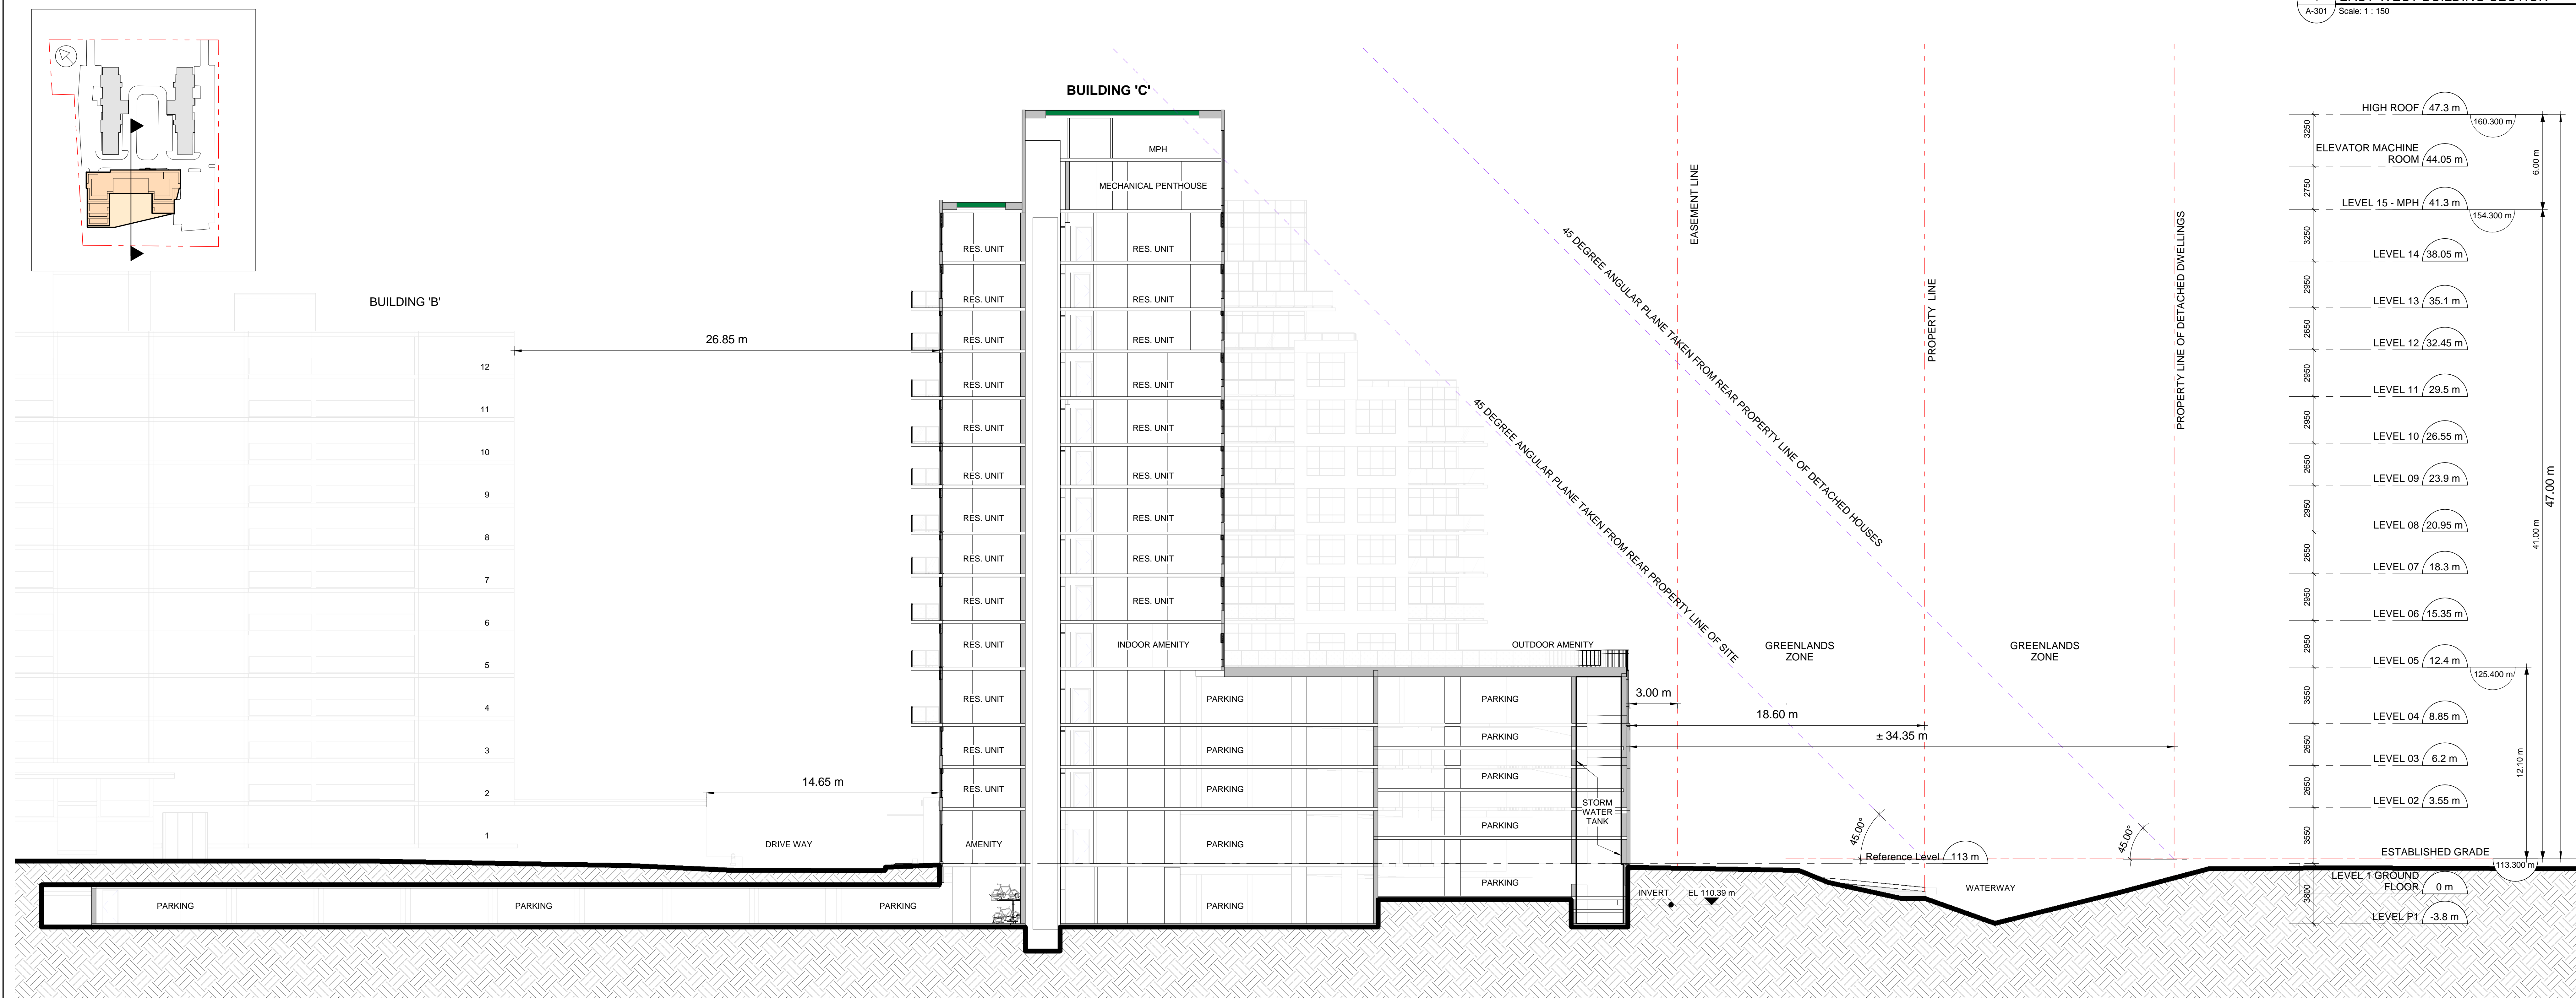

1 EAST-WEST BUILDING SECTION
 A-301 Scale: 1 : 150



2 EAST-WEST BUILDING SECTION THROUGH CENTRE COURT
 A-301 Scale: 1 : 150

SEAL

PROJECT ARGYLE
 2570 - 2590 Argyle Rd.
 CITY OF MISSISSAUGA, ON
 PART OF BLOCK A
 REGISTERED PLAN E - 23

PROJECT NO: 120325
 DRAWN BY: - CHECKED BY: -
 PROJECT MGR: - APPROVED BY: -

SHEET TITLE
EAST - WEST BUILDING SECTIONS

SHEET NUMBER **A-301** ISSUE **3**