



1 GLEN ERIN DRIVE - MAJOR COLLECTOR ROW SECTION AT BUILDING A - LOOKING NORTH
 CUP-1 SCALE: 1:50

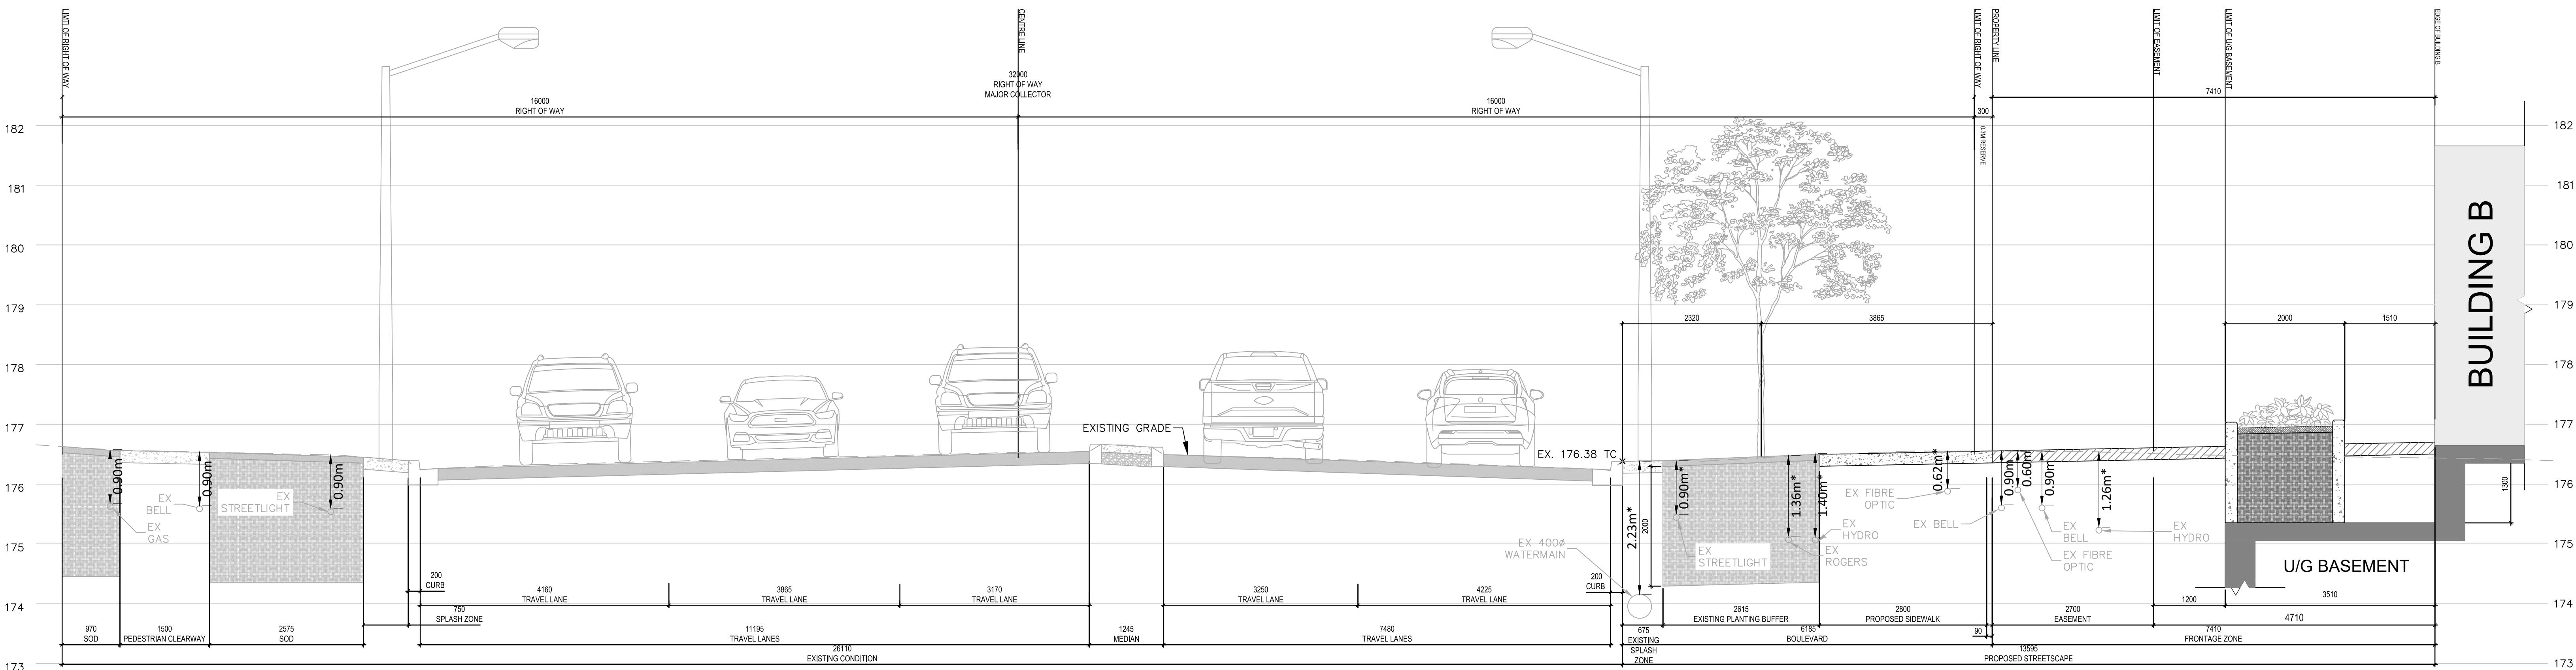

2 GLEN ERIN DRIVE - MAJOR COLLECTOR ROW SECTION AT BUILDING B - LOOKING NORTH
 CUP-1 SCALE: 1:50

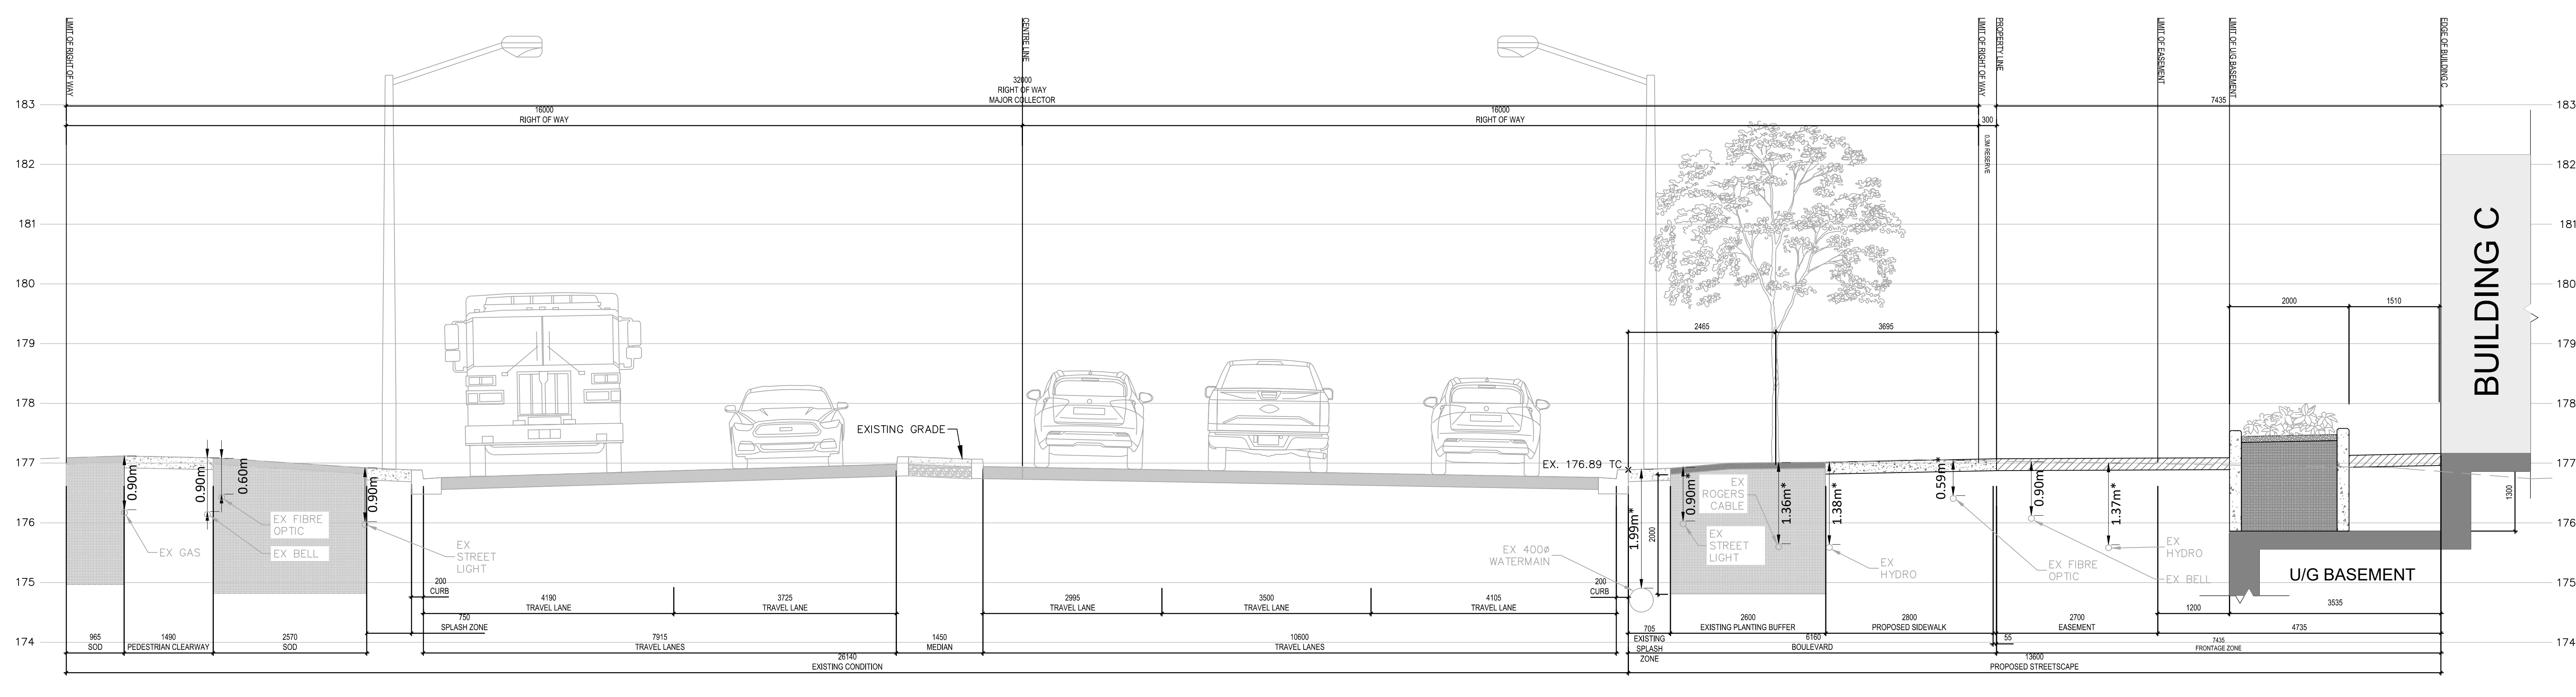

3 GLEN ERIN DRIVE - MAJOR COLLECTOR ROW SECTION AT BUILDING C - LOOKING NORTH
 CUP-1 SCALE: 1:50

No.	DESCRIPTION	DATE	BY	APPROVED
1	ISSUED FOR DARC OPA/2/24 SUBMISSION	OCT 29/24	D.S.	

SIS consulting group Ltd 30 CENTURIAN DRIVE, SUITE 500 MARKHAM, ONTARIO L3R 8B8 TEL: (905) 475-1300 FAX: (905) 475-8335

CITY OF MISSISSAUGA

EMTC HOLDINGS INC.

5100 ERIN MILLS PARKWAY - ERIN MILLS TOWN CENTRE PH. 1 PUBLIC UTILITIES & RIGHT-OF-WAY CROSS SECTIONS

DATE: OCTOBER 2024 DESIGNED BY: D.S. CHECKED BY: P.C. SCALE: AS SHOWN DRAWN BY: D.S. CHECKED BY: P.C.

PROJECT NO: 2228
 DRAWING NO: UP-4