



*DEPTHS FROM EXISTING GRADE DERIVED FROM TEST PIT DATA RECEIVED FROM ASIGHT UTILITY ENGINEERS. EXISTING GRADE BASED ON SURVEYED DATA RECEIVED FROM SCHAEFFER-DZALDOV PORCELL.

4 GLEN ERIN DRIVE - MAJOR COLLECTOR ROW SECTION AT URBAN PLAZA - LOOKING NORTH
SCALE: 1:50

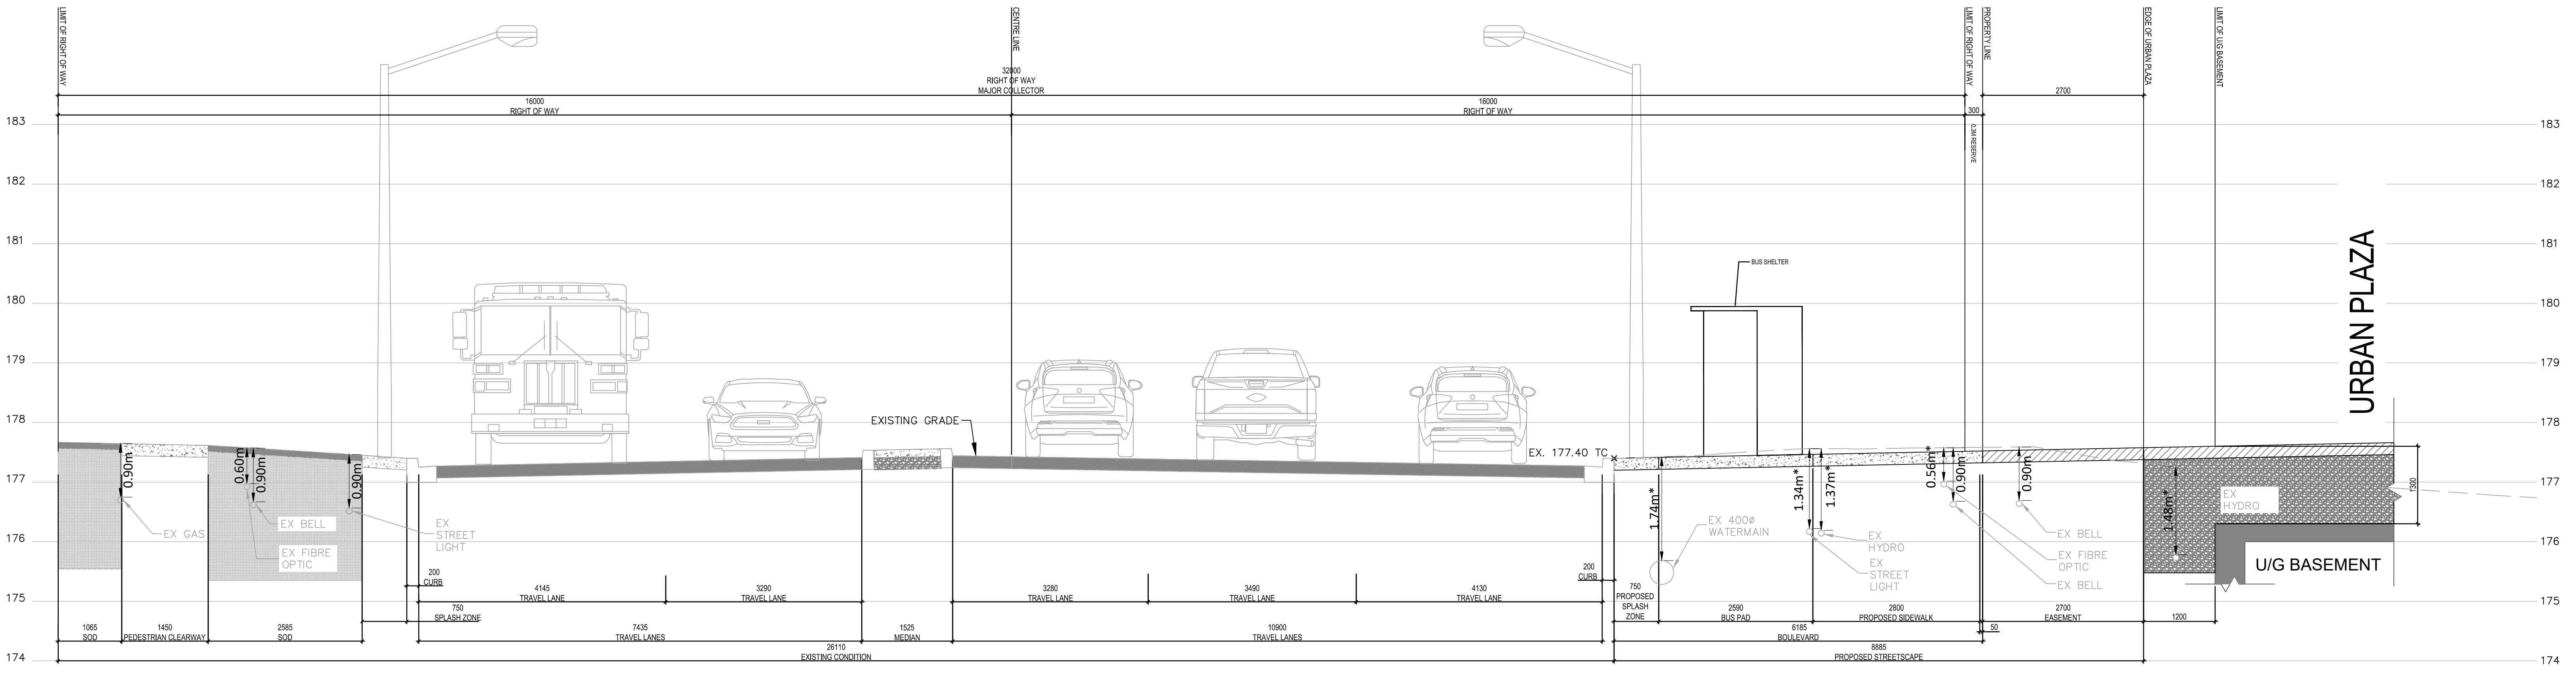

*DEPTHS FROM EXISTING GRADE DERIVED FROM TEST PIT DATA RECEIVED FROM ASIGHT UTILITY ENGINEERS. EXISTING GRADE BASED ON SURVEYED DATA RECEIVED FROM SCHAEFFER-DZALDOV PORCELL.

5 GLEN ERIN DRIVE - MAJOR COLLECTOR ROW SECTION AT URBAN PLAZA - BUS SHELTER - LOOKING NORTH
SCALE: 1:50

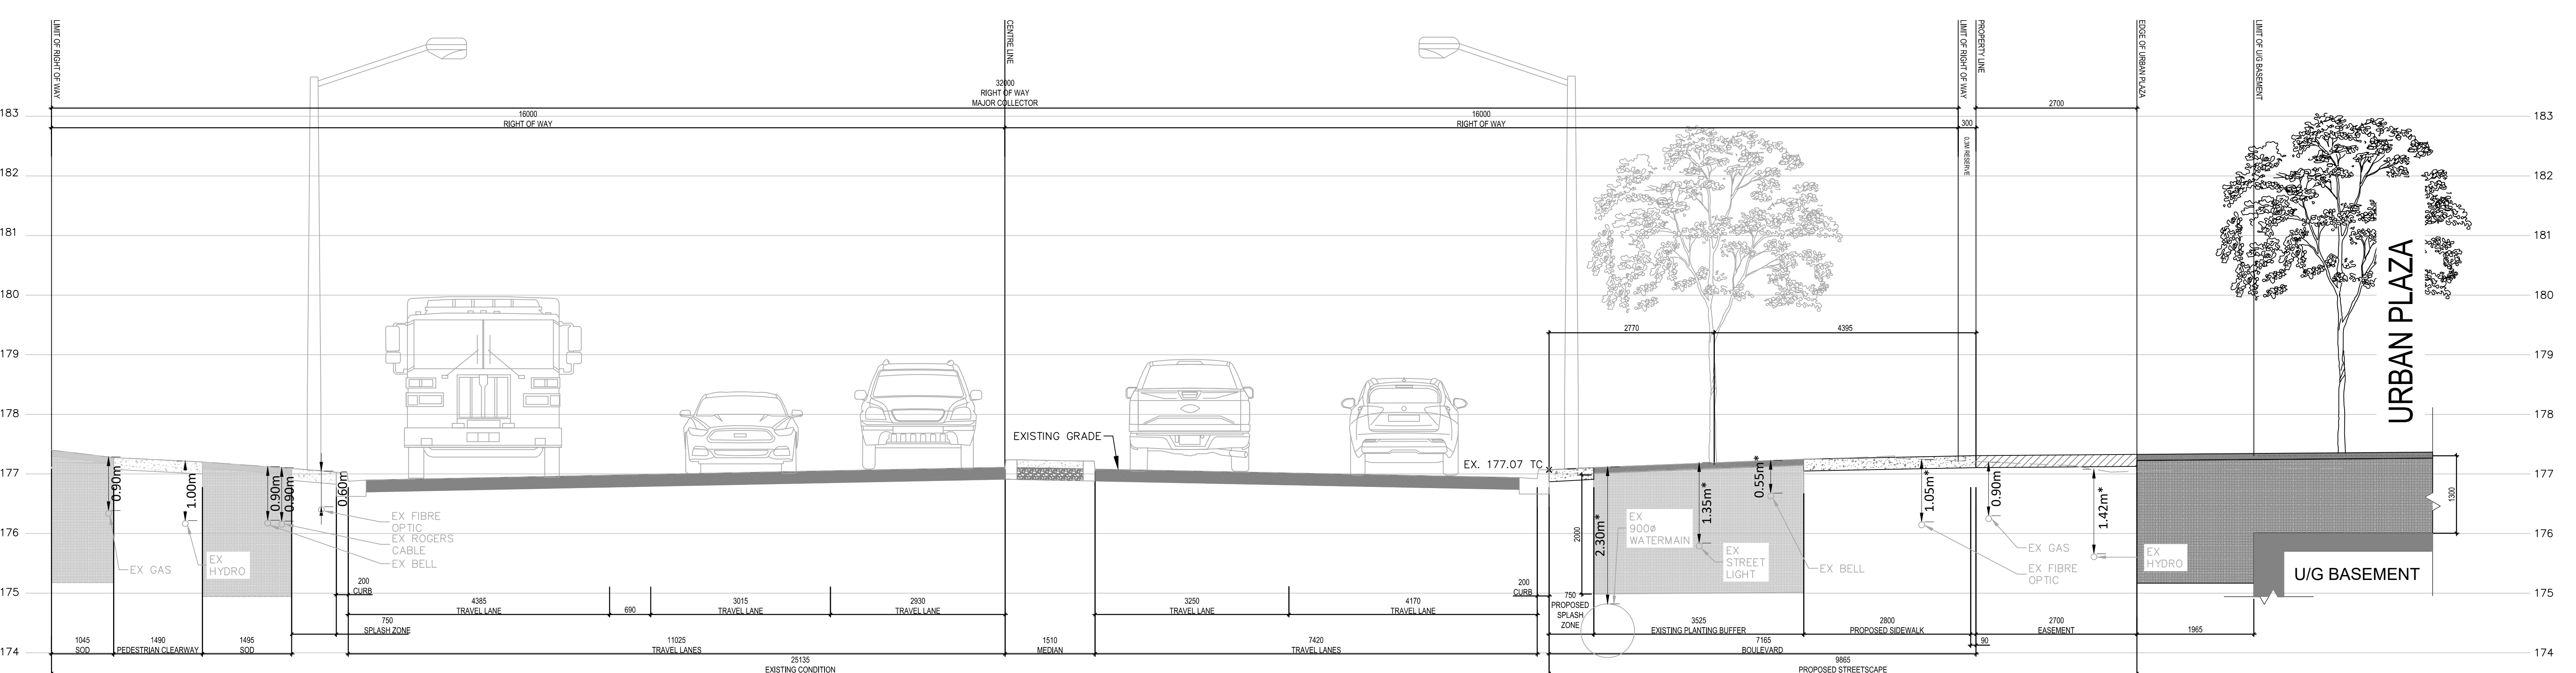

*DEPTHS FROM EXISTING GRADE DERIVED FROM TEST PIT DATA RECEIVED FROM ASIGHT UTILITY ENGINEERS. EXISTING GRADE BASED ON SURVEYED DATA RECEIVED FROM SCHAEFFER-DZALDOV PORCELL.

6 ERIN CENTRE BOULEVARD - MAJOR COLLECTOR ROW SECTION AT URBAN PLAZA - LOOKING EAST
SCALE: 1:50

No.	DESCRIPTION	DATE	BY	APPROVED
1	ISSUED FOR DARC/DPA/DBA SUBMISSION	OCT 29/24	D.S.	

sgs consulting group ltd 30 CENTURIAN DRIVE, SUITE 500 MARKHAM, ONTARIO L3R 8B8 TEL: (905) 475-1300 FAX: (905) 475-8335

CITY OF MISSISSAUGA

EMTC HOLDINGS INC.

5100 ERIN MILLS PARKWAY - ERIN MILLS TOWN CENTRE PH. 1 PUBLIC UTILITIES & RIGHT-OF-WAY CROSS SECTIONS

DATE: OCTOBER 2024 DESIGNED BY: D.S. CHECKED BY: P.C. SCALE: AS SHOWN DRAWN BY: D.S. CHECKED BY: P.C.

D. P. R. SHORE LICENSED PROFESSIONAL ENGINEER (P.E. 74,879) PROVINCE OF ONTARIO

PROJECT NO: 2228
DRAWING NO: UP-5