



7 ERIN CENTRE BOULEVARD - MAJOR COLLECTOR ROW SECTION AT BUILDING D - LOOKING EAST
SCALE: 1:50

*DEPTHS FROM EXISTING GRADE DERIVED FROM TEST PIT DATA RECEIVED FROM ASIGHT UTILITY ENGINEERS. EXISTING GRADE BASED ON SURVEYED DATA RECEIVED FROM SCHAEFFER-DZALDOV PURCELL.
**FURTHER INVESTIGATION ONGOING TO CONFIRM PRIVATE ELECTRICAL SERVICE IS ONLY ACTIVE FOR EXISTING DEVELOPMENTS ON SUBJECT LANDS. IF SO, SERVICE IS TO BE REMOVED. OTHERWISE SERVICE IS TO BE LOWERED BY ELECTRICAL CONTRACTOR AS REQUIRED.

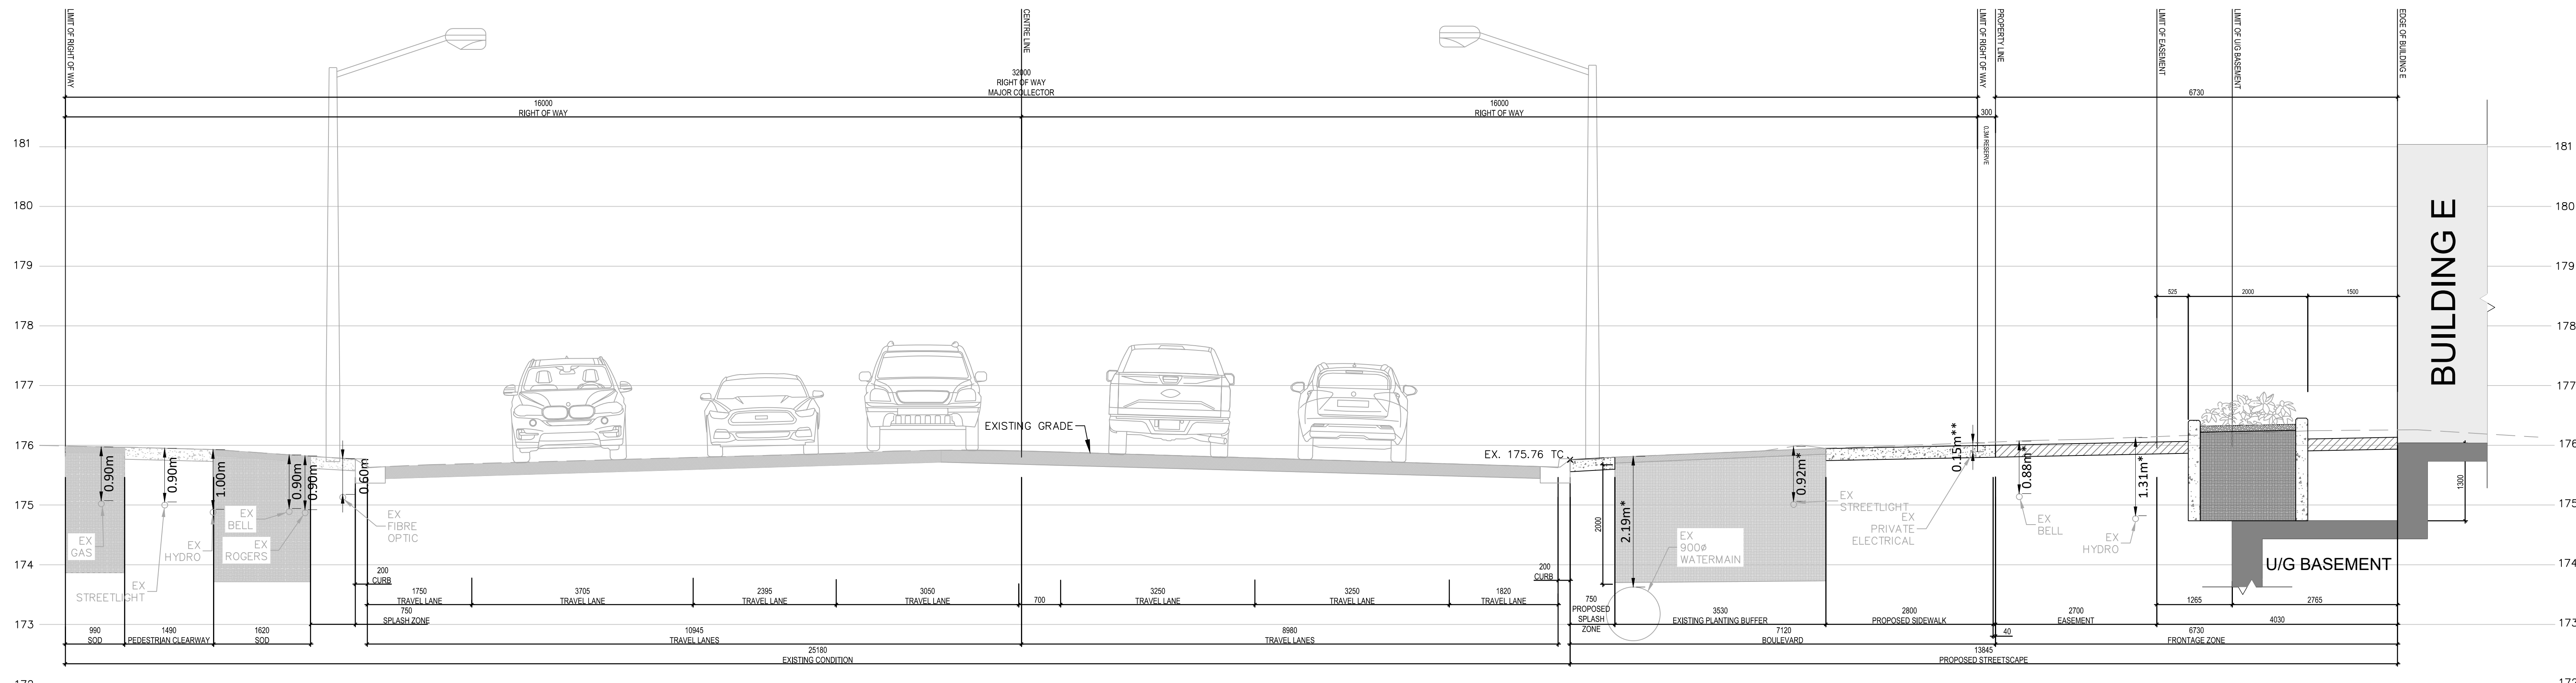

8 ERIN CENTRE BOULEVARD - MAJOR COLLECTOR ROW SECTION AT BUILDING E - LOOKING EAST
SCALE: 1:50

*DEPTHS FROM EXISTING GRADE DERIVED FROM TEST PIT DATA RECEIVED FROM ASIGHT UTILITY ENGINEERS. EXISTING GRADE BASED ON SURVEYED DATA RECEIVED FROM SCHAEFFER-DZALDOV PURCELL.
**FURTHER INVESTIGATION ONGOING TO CONFIRM PRIVATE ELECTRICAL SERVICE IS ONLY ACTIVE FOR EXISTING DEVELOPMENTS ON SUBJECT LANDS. IF SO, SERVICE IS TO BE REMOVED. OTHERWISE SERVICE IS TO BE LOWERED BY ELECTRICAL CONTRACTOR AS REQUIRED.

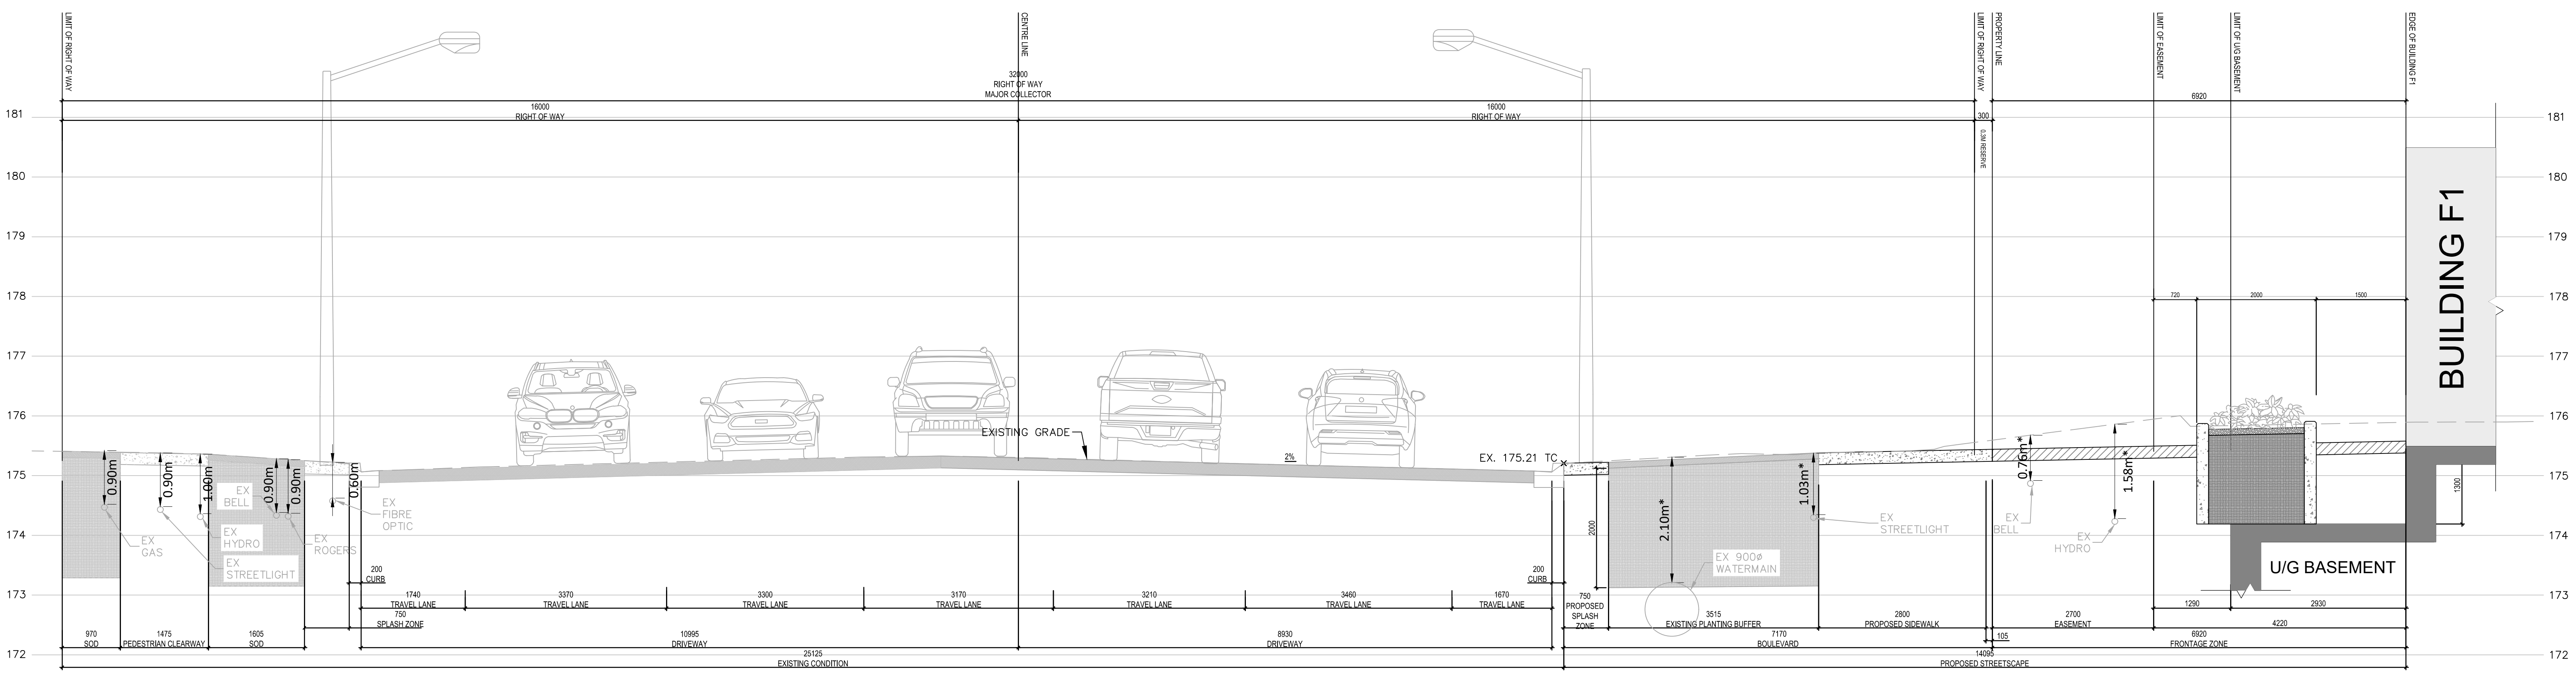

9 ERIN CENTRE BOULEVARD - MAJOR COLLECTOR ROW SECTION AT BUILDING F1 - LOOKING EAST
SCALE: 1:50

*DEPTHS FROM EXISTING GRADE DERIVED FROM TEST PIT DATA RECEIVED FROM ASIGHT UTILITY ENGINEERS. EXISTING GRADE BASED ON SURVEYED DATA RECEIVED FROM SCHAEFFER-DZALDOV PURCELL.

No.	DESCRIPTION	DATE	BY	APPROVED
1	ISSUED FOR DARC OPA/DBA SUBMISSION	OCT 29/24	D.S.	

SGS consulting group ltd 30 CENTURIAN DRIVE, SUITE 500 MARKHAM, ONTARIO L3R 8B8 TEL: (905) 475-1300 FAX: (905) 475-8335

CITY OF MISSISSAUGA

EMTC HOLDINGS INC.
5100 ERIN MILLS PARKWAY - ERIN MILLS TOWN CENTRE PH. 1
PUBLIC UTILITIES & RIGHT-OF-WAY CROSS SECTIONS

DATE: OCTOBER 2024 DESIGNED BY: D.S. CHECKED BY: P.C. SCALE: AS SHOWN DRAWN BY: D.S. CHECKED BY: P.C.

D. P. R. SHORE
100565883
PROFESSIONAL ENGINEER
PROVINCE OF ONTARIO

PROJECT NO:	2228
DRAWING NO:	UP-6