


10 ERIN CENTRE BOULEVARD - MAJOR COLLECTOR ROW SECTION AT BUILDING F1 - BUS SHELTER - LOOKING EAST
 CUP-3 SCALE: 1:50


*DEPTHS FROM EXISTING GRADE DERIVED FROM TEST PIT DATA RECEIVED FROM ASIGHT UTILITY ENGINEERS. EXISTING GRADE BASED ON SURVEYED DATA RECEIVED FROM SCHAEFFER-DZALDOV PURCELL.

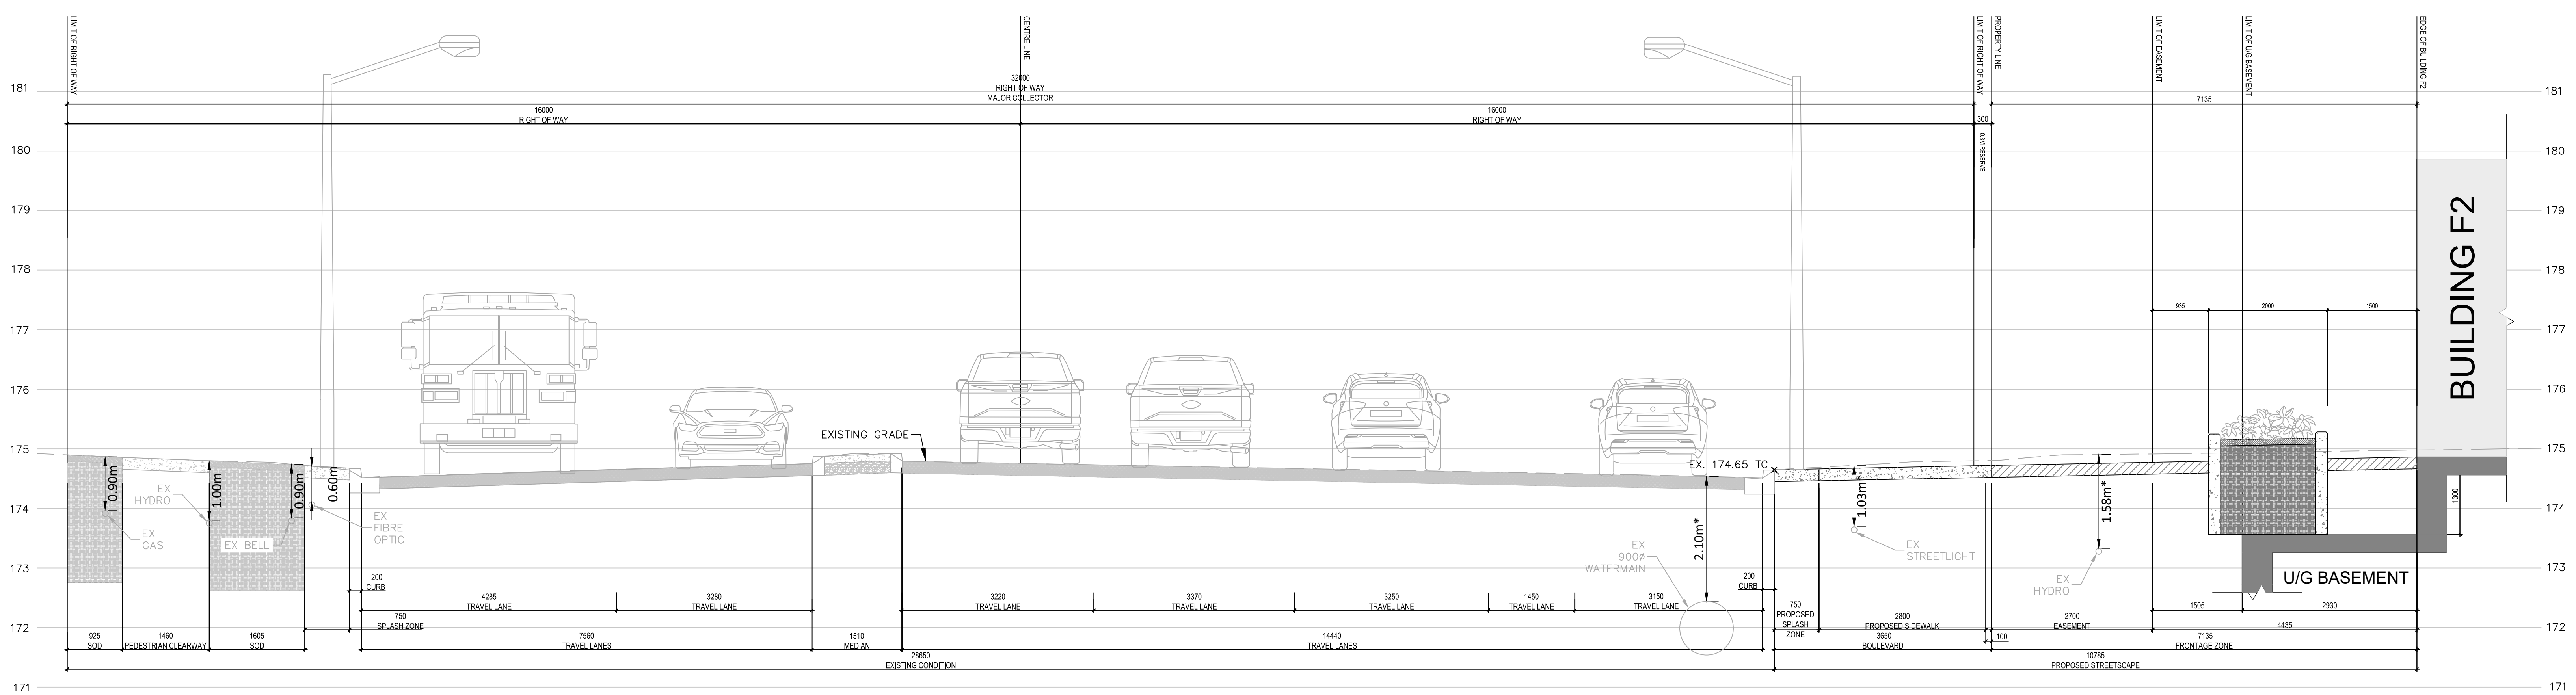

11 ERIN CENTRE BOULEVARD - MAJOR COLLECTOR ROW SECTION AT BUILDING F2 - LOOKING EAST
 CUP-3 SCALE: 1:50

*DEPTHS FROM EXISTING GRADE DERIVED FROM TEST PIT DATA RECEIVED FROM ASIGHT UTILITY ENGINEERS. EXISTING GRADE BASED ON SURVEYED DATA RECEIVED FROM SCHAEFFER-DZALDOV PURCELL.

REVISIONS				
No.	DESCRIPTION	DATE	BY	APPROVED
1	ISSUED FOR DARC/DPA/DBA SUBMISSION	OCT 29/24	D.S.	


 30 CENTURIAN DRIVE, SUITE 500
 MARKHAM, ONTARIO L3R 8B8
 TEL: (905) 475-1300
 FAX: (905) 475-8335


CITY OF MISSISSAUGA

EMTC HOLDINGS INC.

5100 ERIN MILLS PARKWAY - ERIN MILLS TOWN CENTRE PH. 1

PUBLIC UTILITIES & RIGHT-OF-WAY CROSS SECTIONS

DATE: OCTOBER 2024 DESIGNED BY: D.S. CHECKED BY: P.C.
 SCALE: AS SHOWN DRAWN BY: D.S. CHECKED BY: P.C.

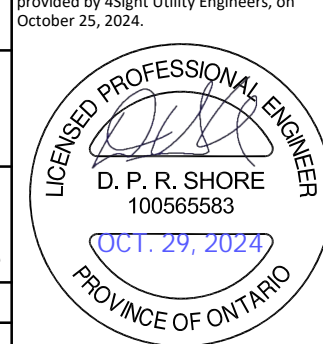
 E.P. R. SHAWNE
 00095583
 OCT 27 2024
 PROVINCE OF ONTARIO

PROJECT NO: 2228
 DRAWING NO: UP-7