

# ERIN MILLS TOWN CENTRE

MISSISSAUGA, ON

Project Number  
23-182

Client  
PEMBERTON GROUP  
50 CONFEDERATION PKWY  
CONCOR, ON L4K 4T8

Consultant  
ARCHITECT  
BDP QUADRANGLE  
THE WELL, 8 SPADINA AVE, SUITE 2100  
TORONTO, ON M5V 0S8  
TEL: 416.598.1240  
www.bdpquadrangle.com

PLANNER  
GLEN SCHNARR & ASSOCIATES INC.  
10 KINGSBRIDGE GARDEN CIR, SUITE 700  
MISSISSAUGA, ON L3R 3K6  
TEL: 905.568.8888  
www.gsa.ca

CIVIL ENGINEER  
SCS CONSULTING GROUP LTD.  
30 CENTURIAN DR, SUITE 100  
MARKHAM, ON L3R 8B8  
TEL: 905.475.1900  
www.scsconsultinggroup.com

TRANSPORTATION  
WSP  
25 YORK STREET, SUITE 700  
TORONTO, ON M5J 2V5  
www.wsp.com

### Revisions

01 ISSUED FOR ZBA 2024-10-31 HA

### Stamp



### Key map


### Scale



### Phase

CONCEPT DESIGN

### North

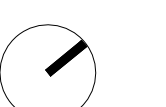


### Drawing Name

PEDESTRIAN CIRCULATION MASTER PLAN

### Sheet Number

NOT FOR CONSTRUCTION

# LS.102

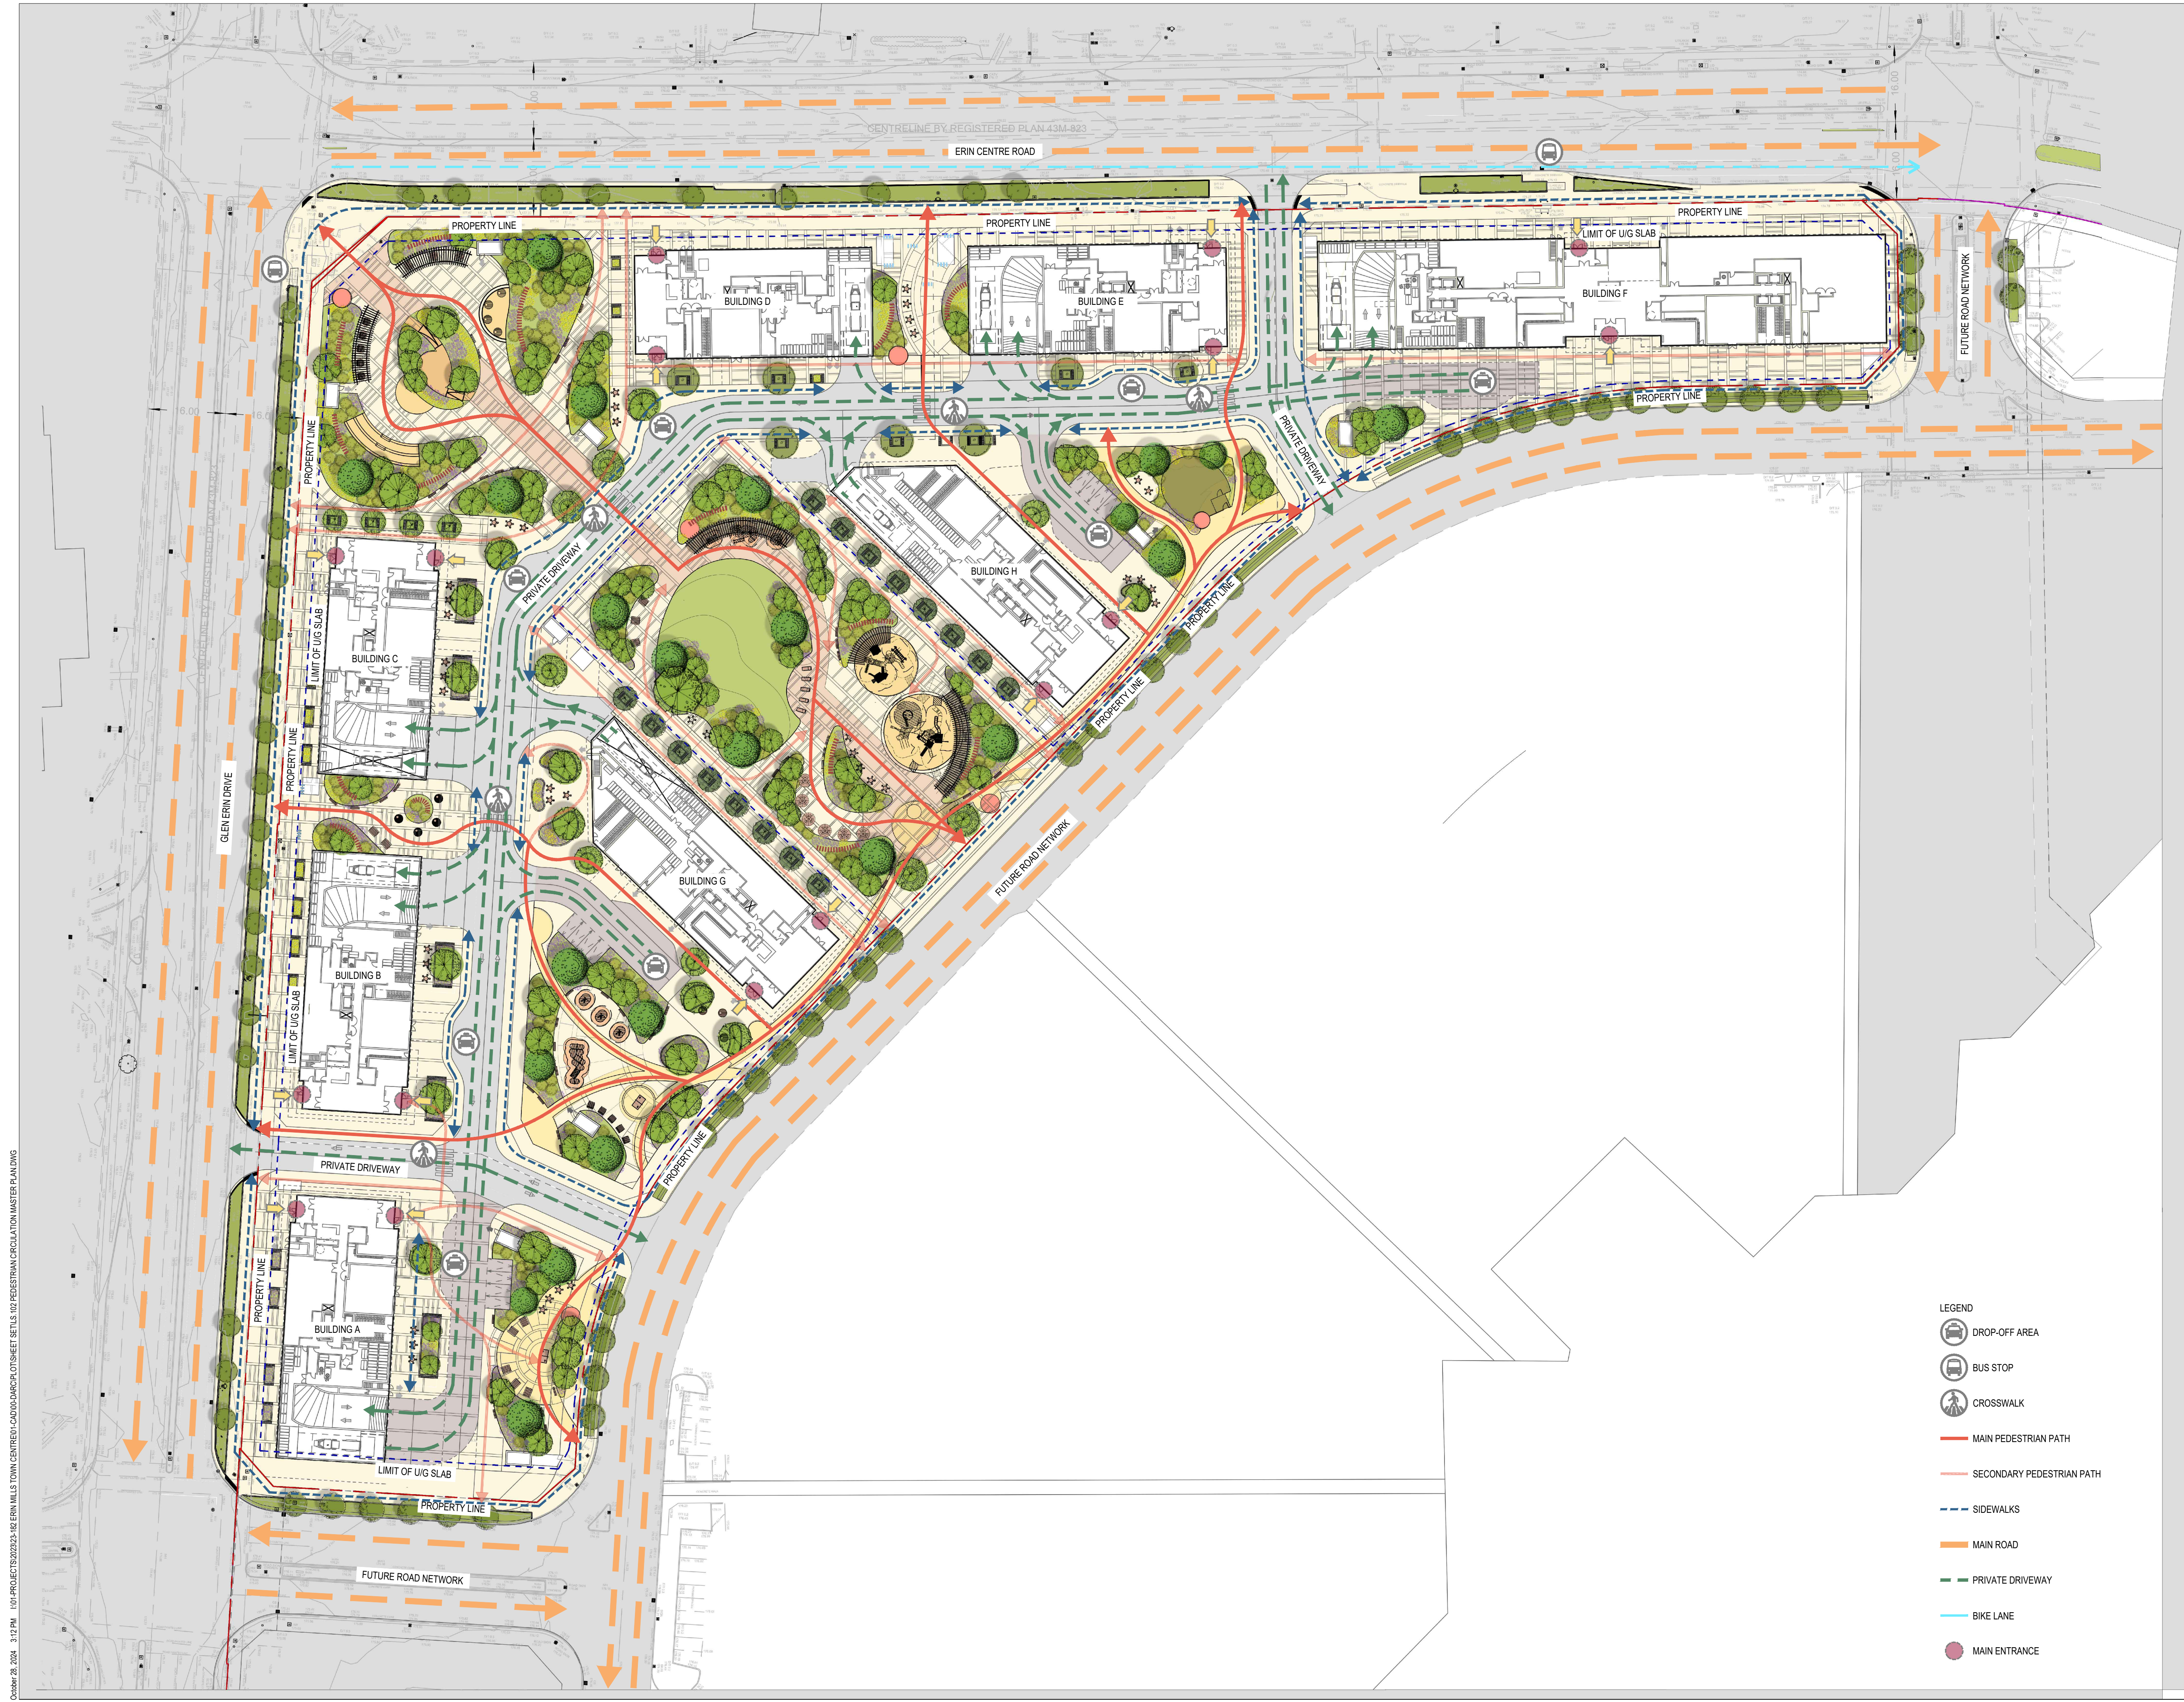

### LEGEND

- DROP-OFF AREA
- BUS STOP
- CROSSWALK
- MAIN PEDESTRIAN PATH
- SECONDARY PEDESTRIAN PATH
- SIDEWALKS
- MAIN ROAD
- PRIVATE DRIVEWAY
- BIKE LANE
- MAIN ENTRANCE