


METRIC DISTANCES AND ELEVATIONS SHOWN ON THIS PLAN ARE IN METRES AND CAN BE CONVERTED TO FEET BY DIVIDING BY 0.3048.

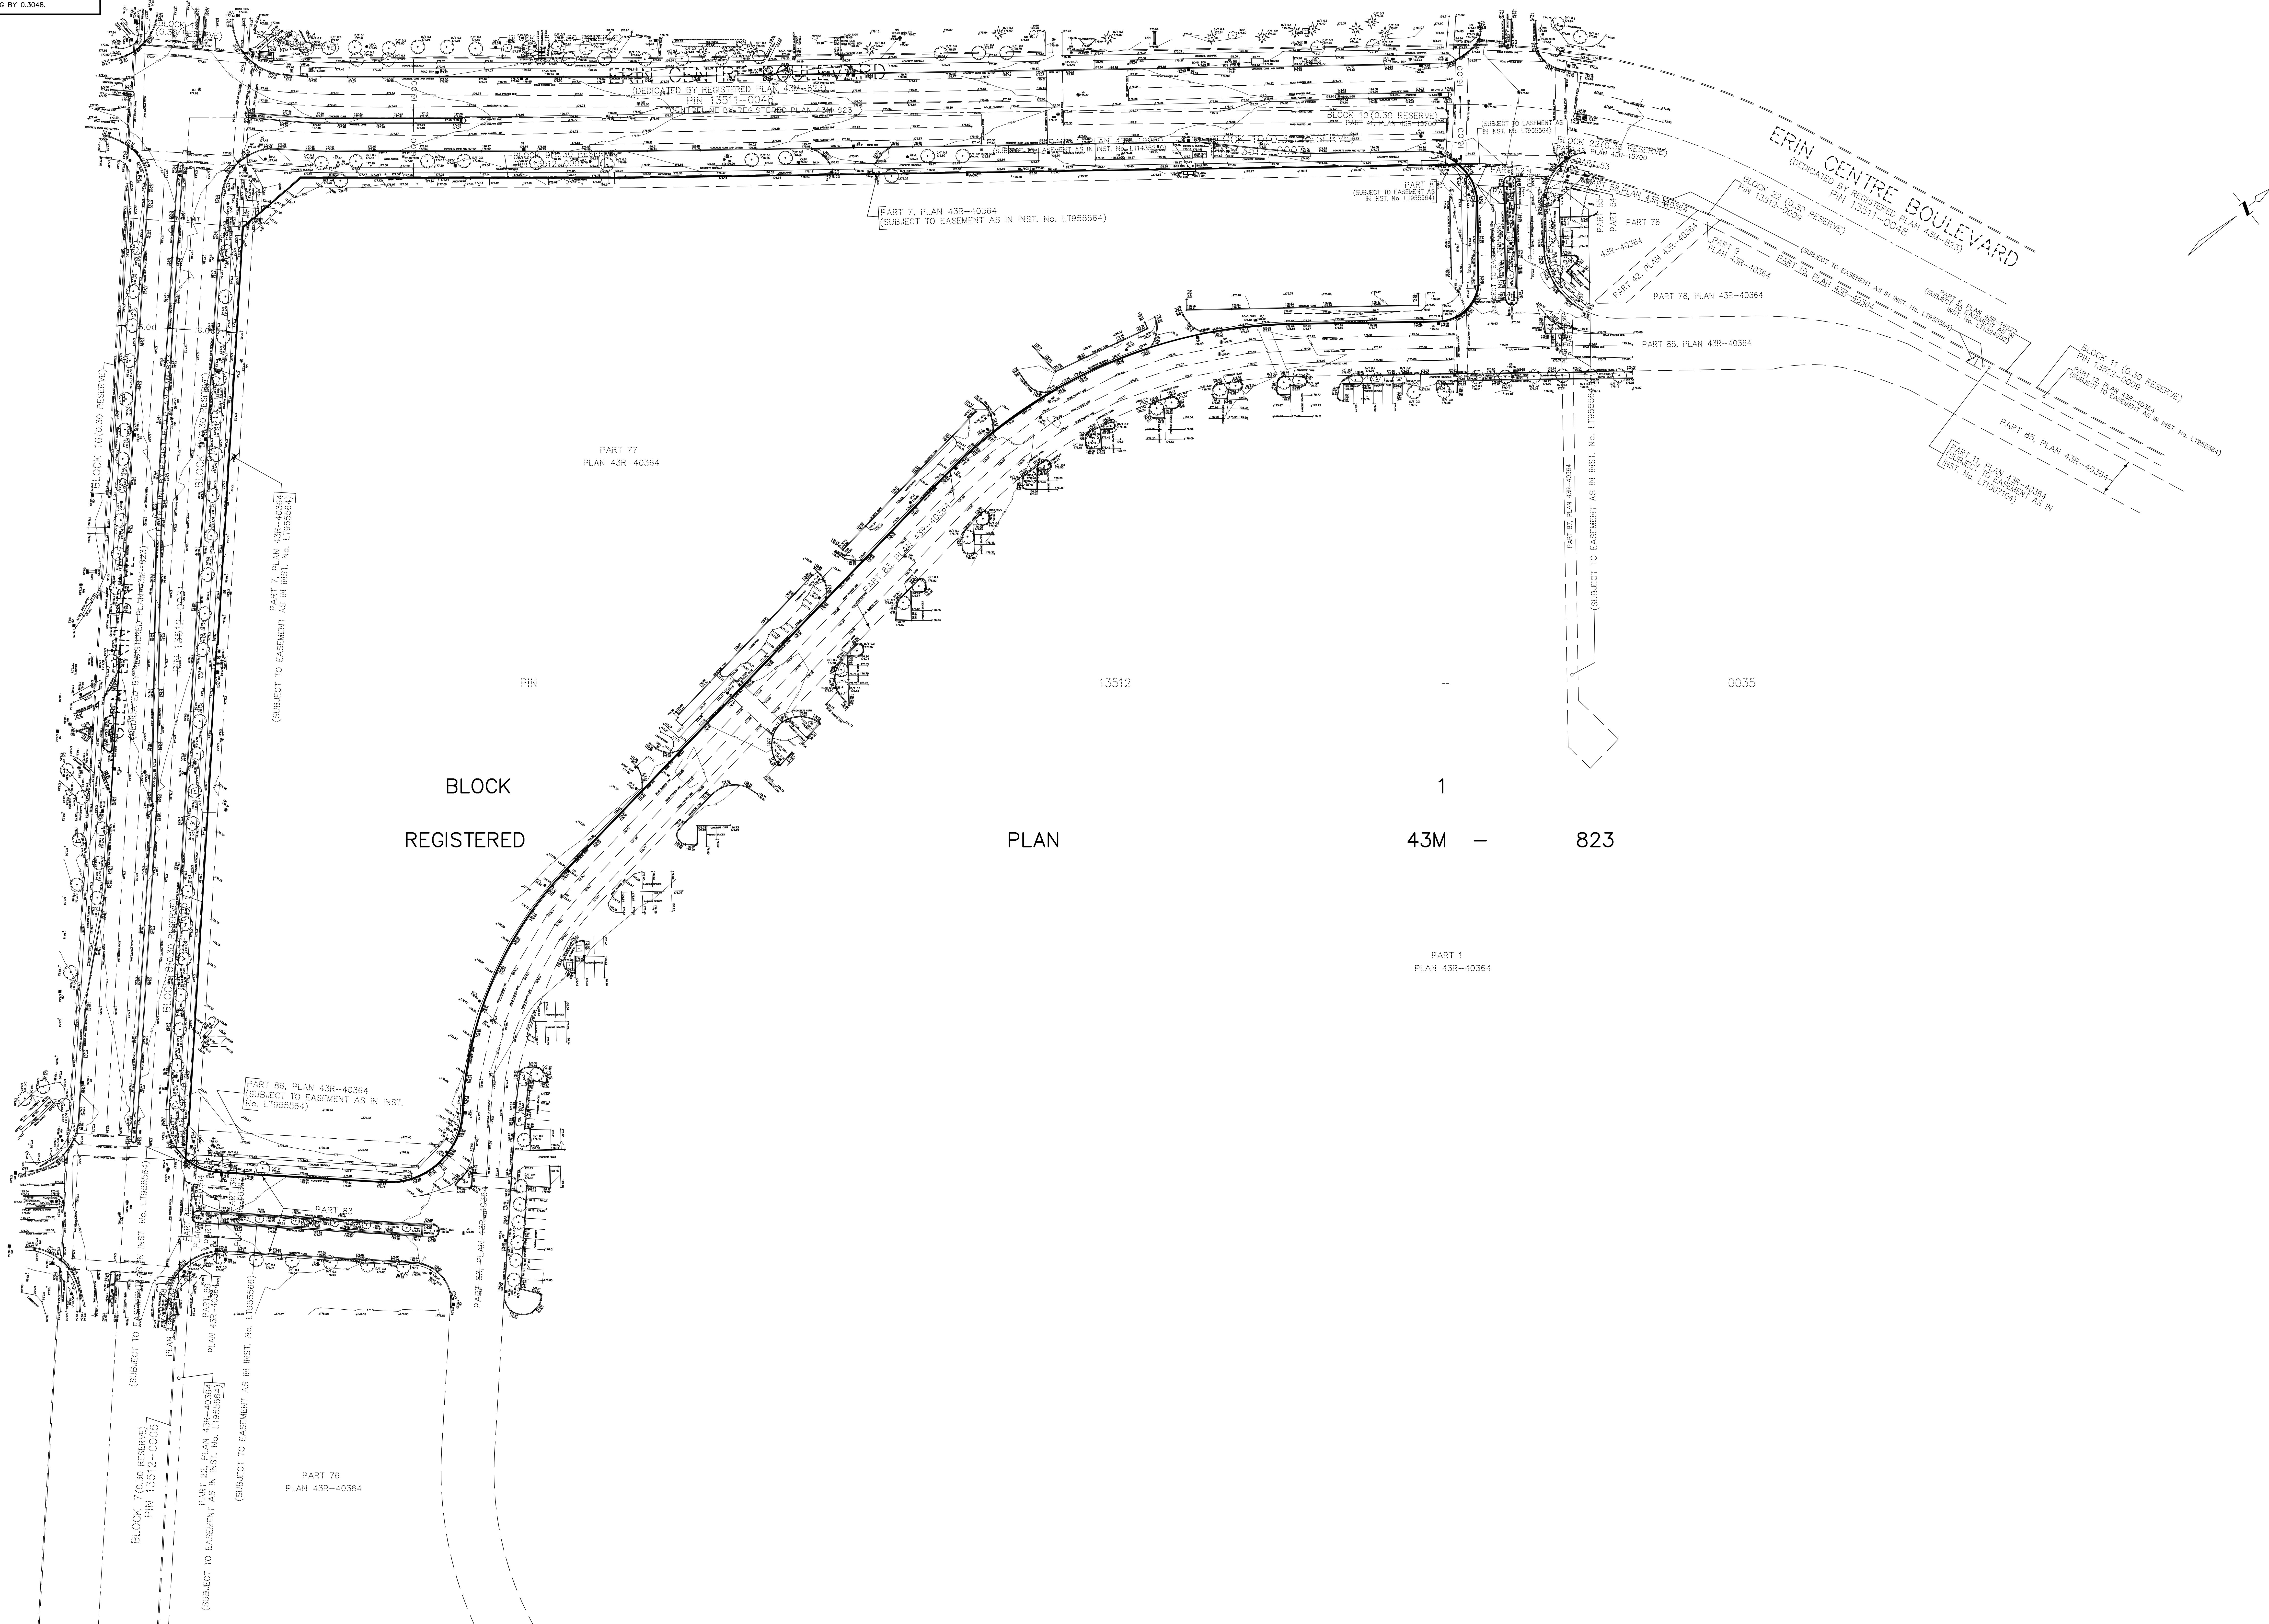

TOPOGRAPHIC PLAN OF
PART OF BLOCK 1
REGISTERED PLAN 43M-823
CITY OF MISSISSAUGA
REGIONAL MUNICIPALITY OF PEEL
BOUNDARY SCALE 1:500 (TOPO SCALE 1:300)

SCHAEFFER DZALDOV PURCELL LTD.
COPYRIGHT

CAUTION
THIS IS NOT A PLAN OF SURVEY AND SHALL NOT BE USED EXCEPT FOR THE PURPOSES INDICATED IN THE TITLE BLOCK.
BOUNDARY INFORMATION HAS BEEN COMPILED FROM PLAN 43R-40364 ORIENTED ON AVAILABLE EVIDENCE.

TOPOGRAPHIC NOTES
BS DENOTES BENCH MARK
M DENOTES MOUND
WB DENOTES WALL
V DENOTES VALVE CHAMBER
V DENOTES VALVE POLE
L DENOTES LIGHT
COL DENOTES COLUMN
S DENOTES SIGN
TR DENOTES TRAFFIC LIGHT
C DENOTES CONCRETE CURB
C DENOTES CONCRETE CURB
CATV DENOTES CABLE TV BOX

BENCHMARK
ELEVATIONS SHOWN HEREON ARE RELATED TO MISSISSAUGA DATUM AND ARE REFERRED TO CITY OF MISSISSAUGA BENCHMARK NO. 808 HAVING A PUBLISHED ELEVATION OF 168.766 METRES

CONTOUR INTERVAL 0.50M

BLOCK REGISTERED PLAN 43M - 823

SURVEYOR'S CERTIFICATE
I CERTIFY THAT THE FIELD SURVEY REPRESENTED ON THIS TOPOGRAPHIC PLAN WAS COMPLETED ON THE 15TH DAY OF MAY, 2024.

DATE: MAY 16, 2024
DZALDOV
ONARIO LAND SURVEYOR

ADDITIONAL TOPOGRAPHIC FEATURES ADDED ON JULY 16, 2024.
SCHAEFFER DZALDOV PURCELL LTD.
ONARIO LAND SURVEYORS
64 JARDIN DRIVE, CONCORD, ONTARIO L4K 3P3 TEL: (416) 987-0101
DRAWN: SMM/AV CHECKED: SCALE: 1:500 JOB NO: 24-194-01
PLOT SIZE: 34X57.5 TOPO SCALE: 1:300 MAY 16, 2024