



Established Grade Calculation for Building H				
Length No.	Begin Elev.	End Elev.	Length (m)	(e1+e2/2)xL
1	177.21	177.27	20.5	3633.42
Total:			20.5	3633.42
EG (m):			177.24	

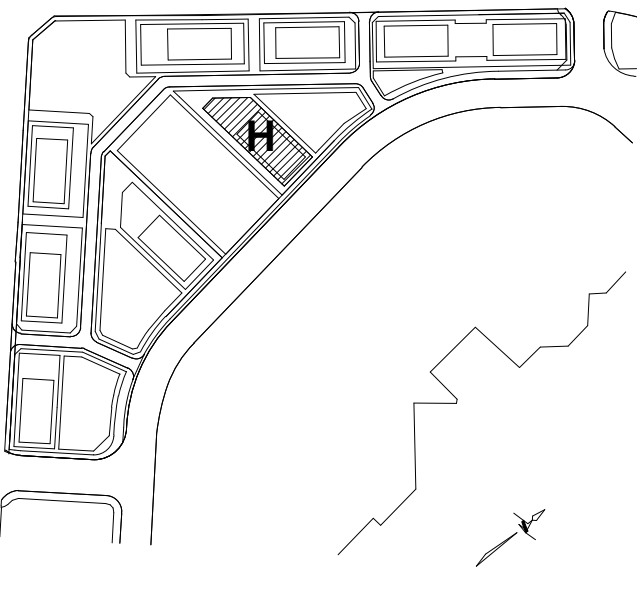

**ELEVATION NOTE:**  
ELEVATIONS AND SECTIONS SHOWN HEREON ARE RELATED TO MISSISSAUGA DATUM AND REFERRED TO CITY OF MISSISSAUGA BENCHMARK No. 586, HAVING A PUBLISHED ELEVATION OF 169.786 METRES

### BUILDING H

### BUILDING H

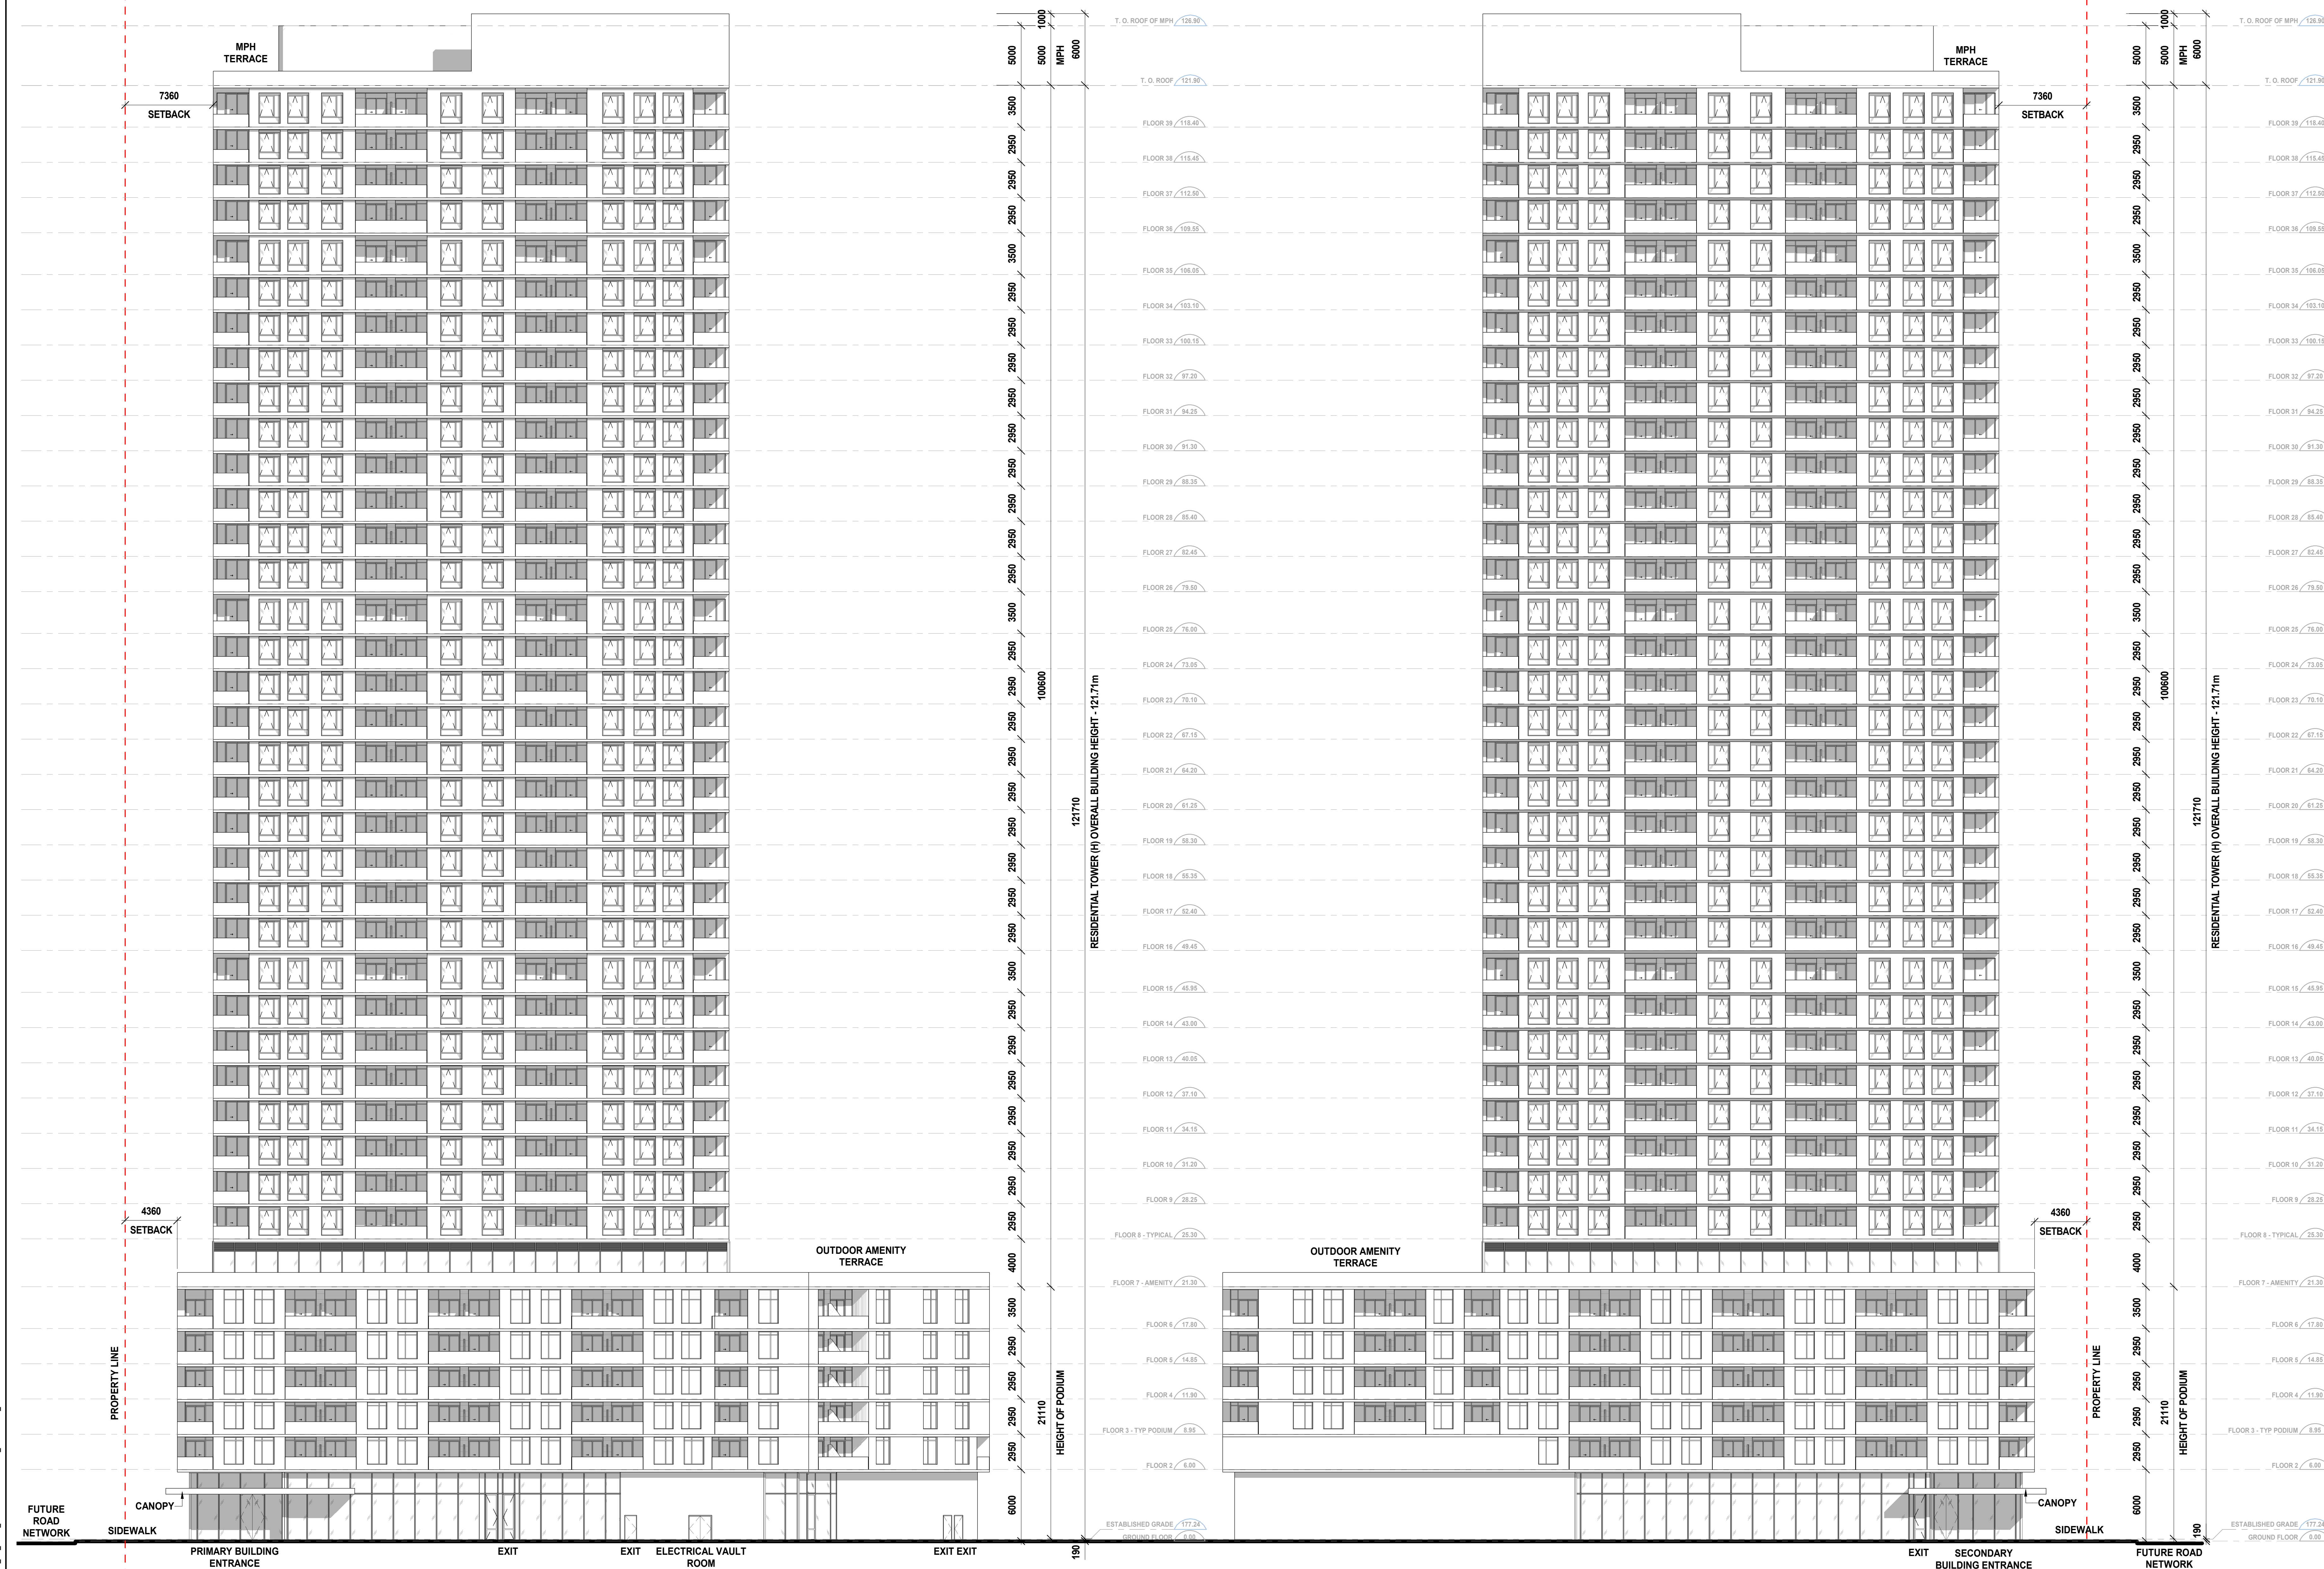

Date	No.	Description
2024-10-01	1	Rezoning Application

ISSUE RECORD	
2024-10-01	Rezoning Application

**BDP. Quadrangle**  
Quadrangle Architects Limited  
The Wall, 8 Spadina Avenue, Suite 2100, Toronto, ON M5V 0S8  
416.598.1240 www.bdpquadrangle.com

5100 - Erin Mills Town Centre  
Mississauga, ON  
for Pemberton Group

23032 1:200 AT MF  
PROJECT SCALE DRAWN REVIEWED

Building Elevations - Building H

# A409.S

1 BUILDING H - PRIVATE DRIVEWAY SIDE ELEVATION

2 BUILDING H - PARKLAND SIDE ELEVATION

A409.S - Erin Mills Town Centre Master Plan - 2023-04

2023/04/13/06