




LEVEL 8 PLAN

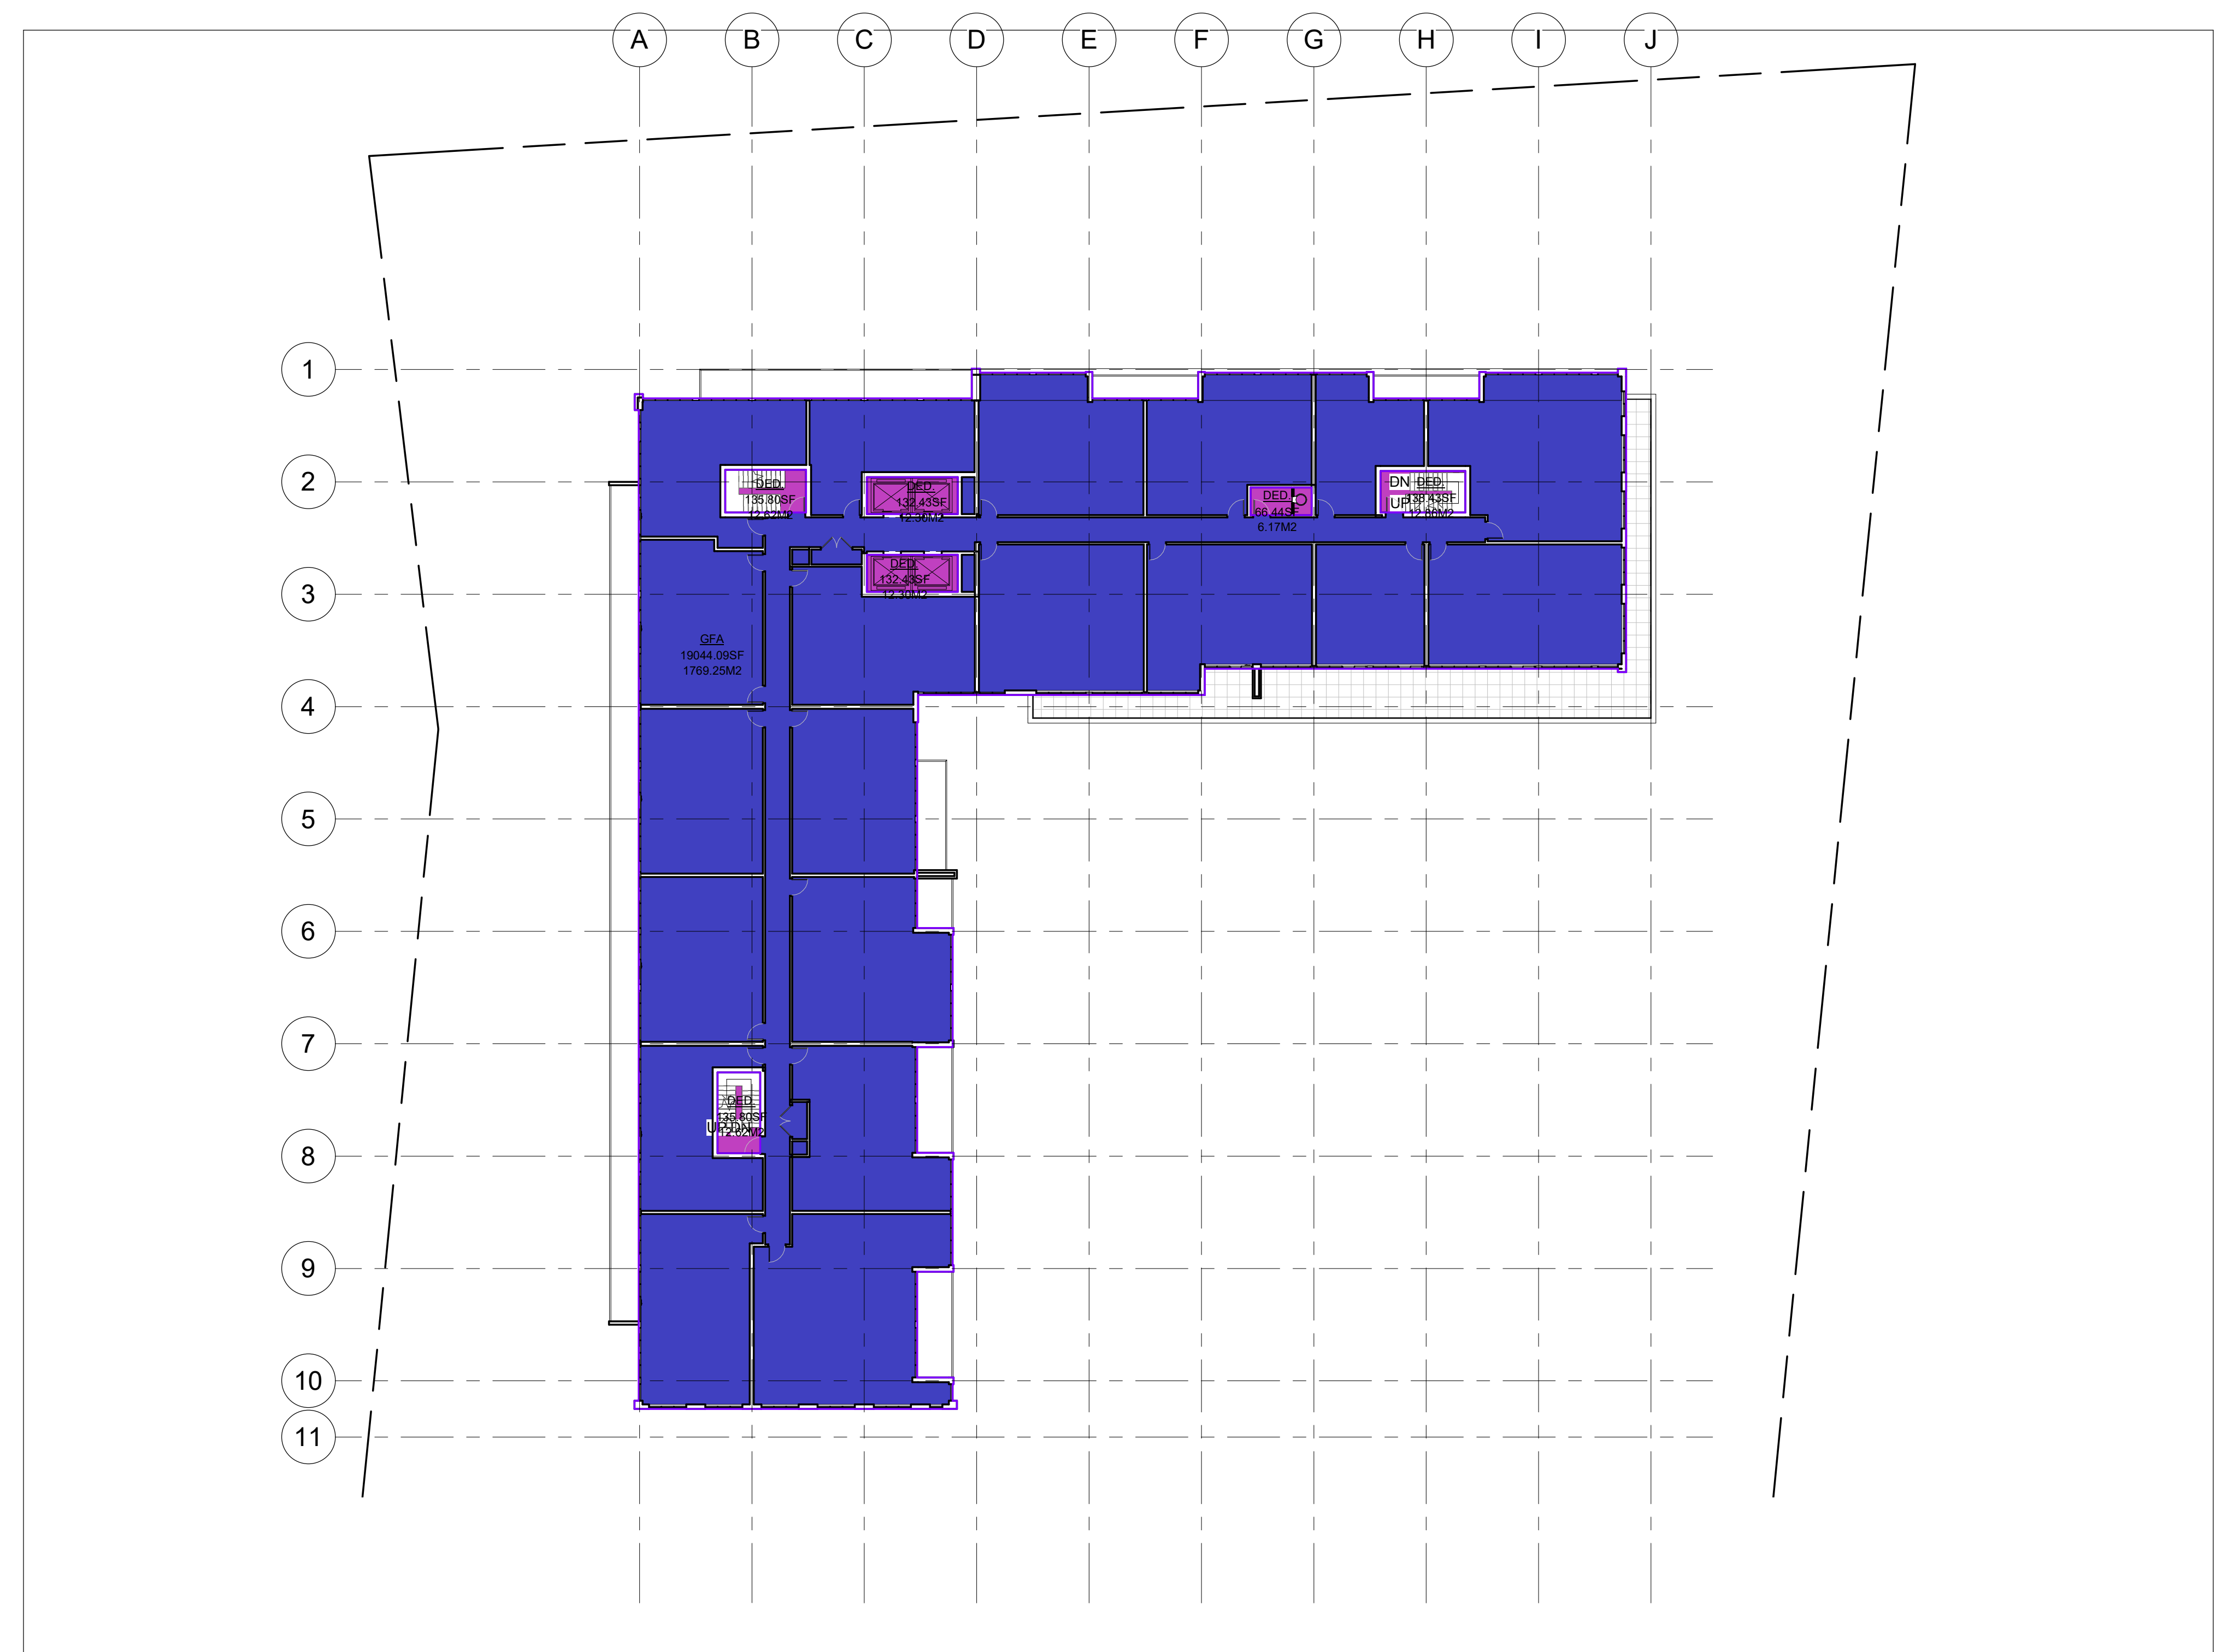

LEVEL 9-10 PLAN

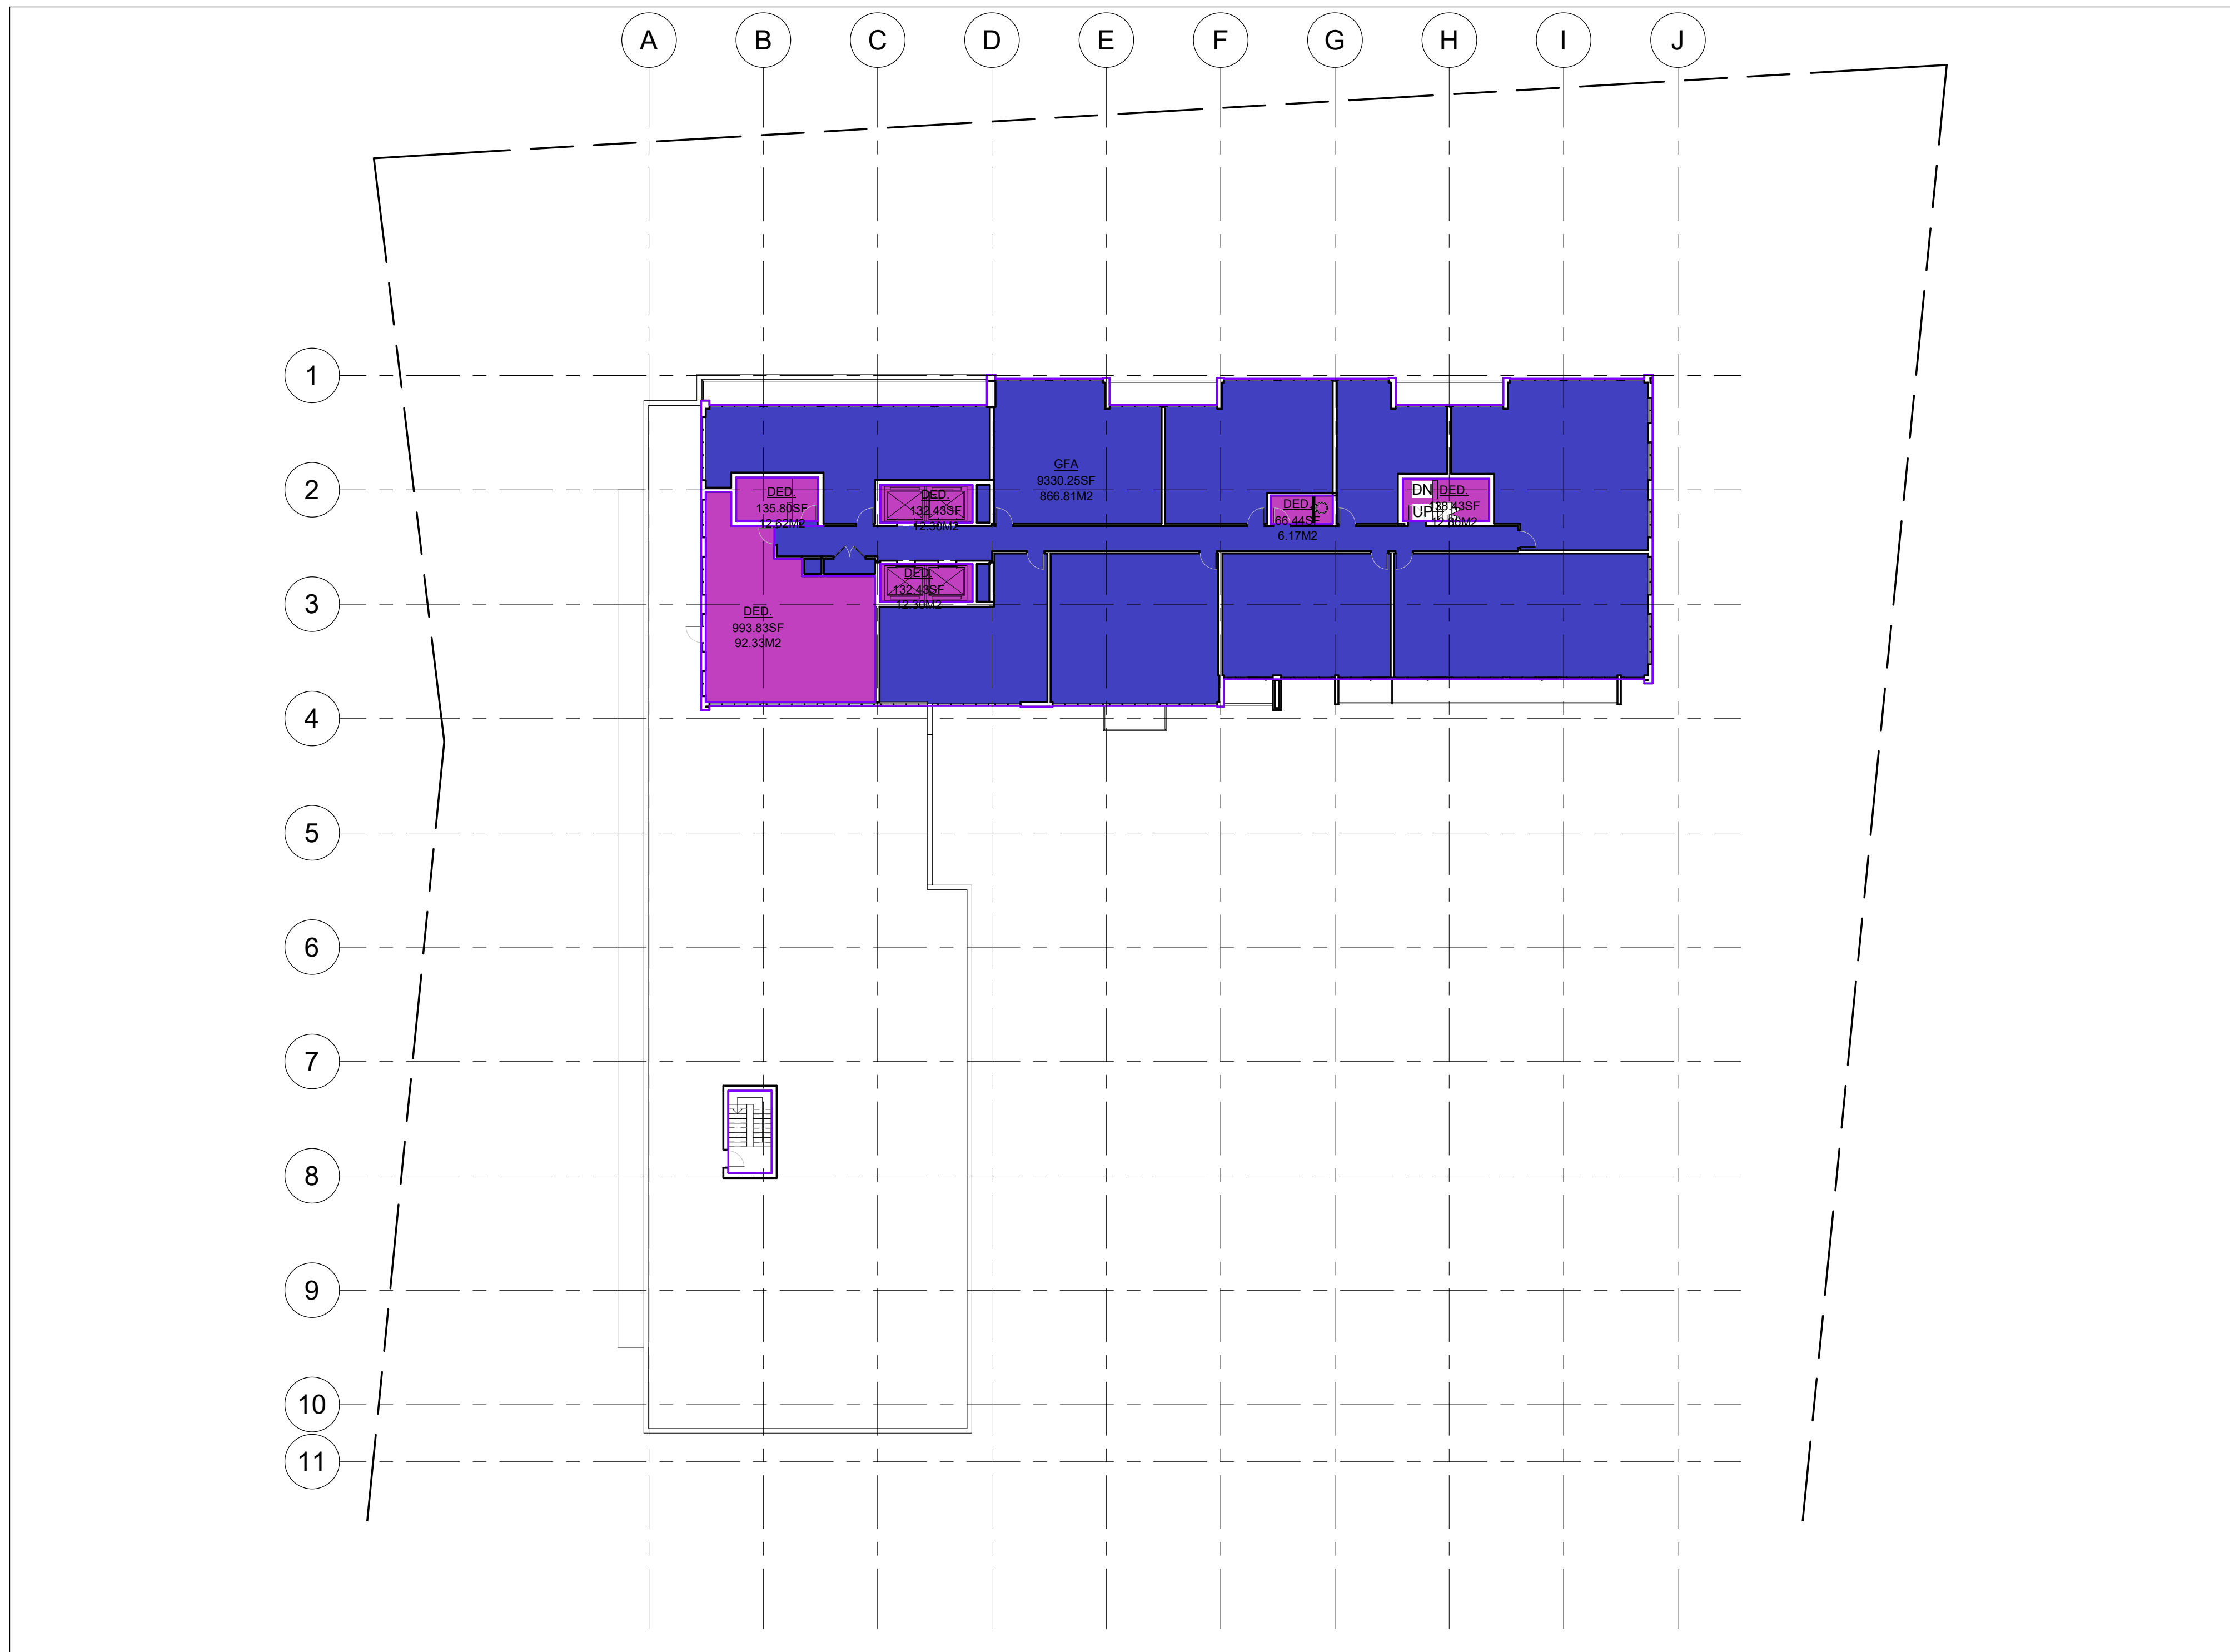

LEVEL 11 PLAN

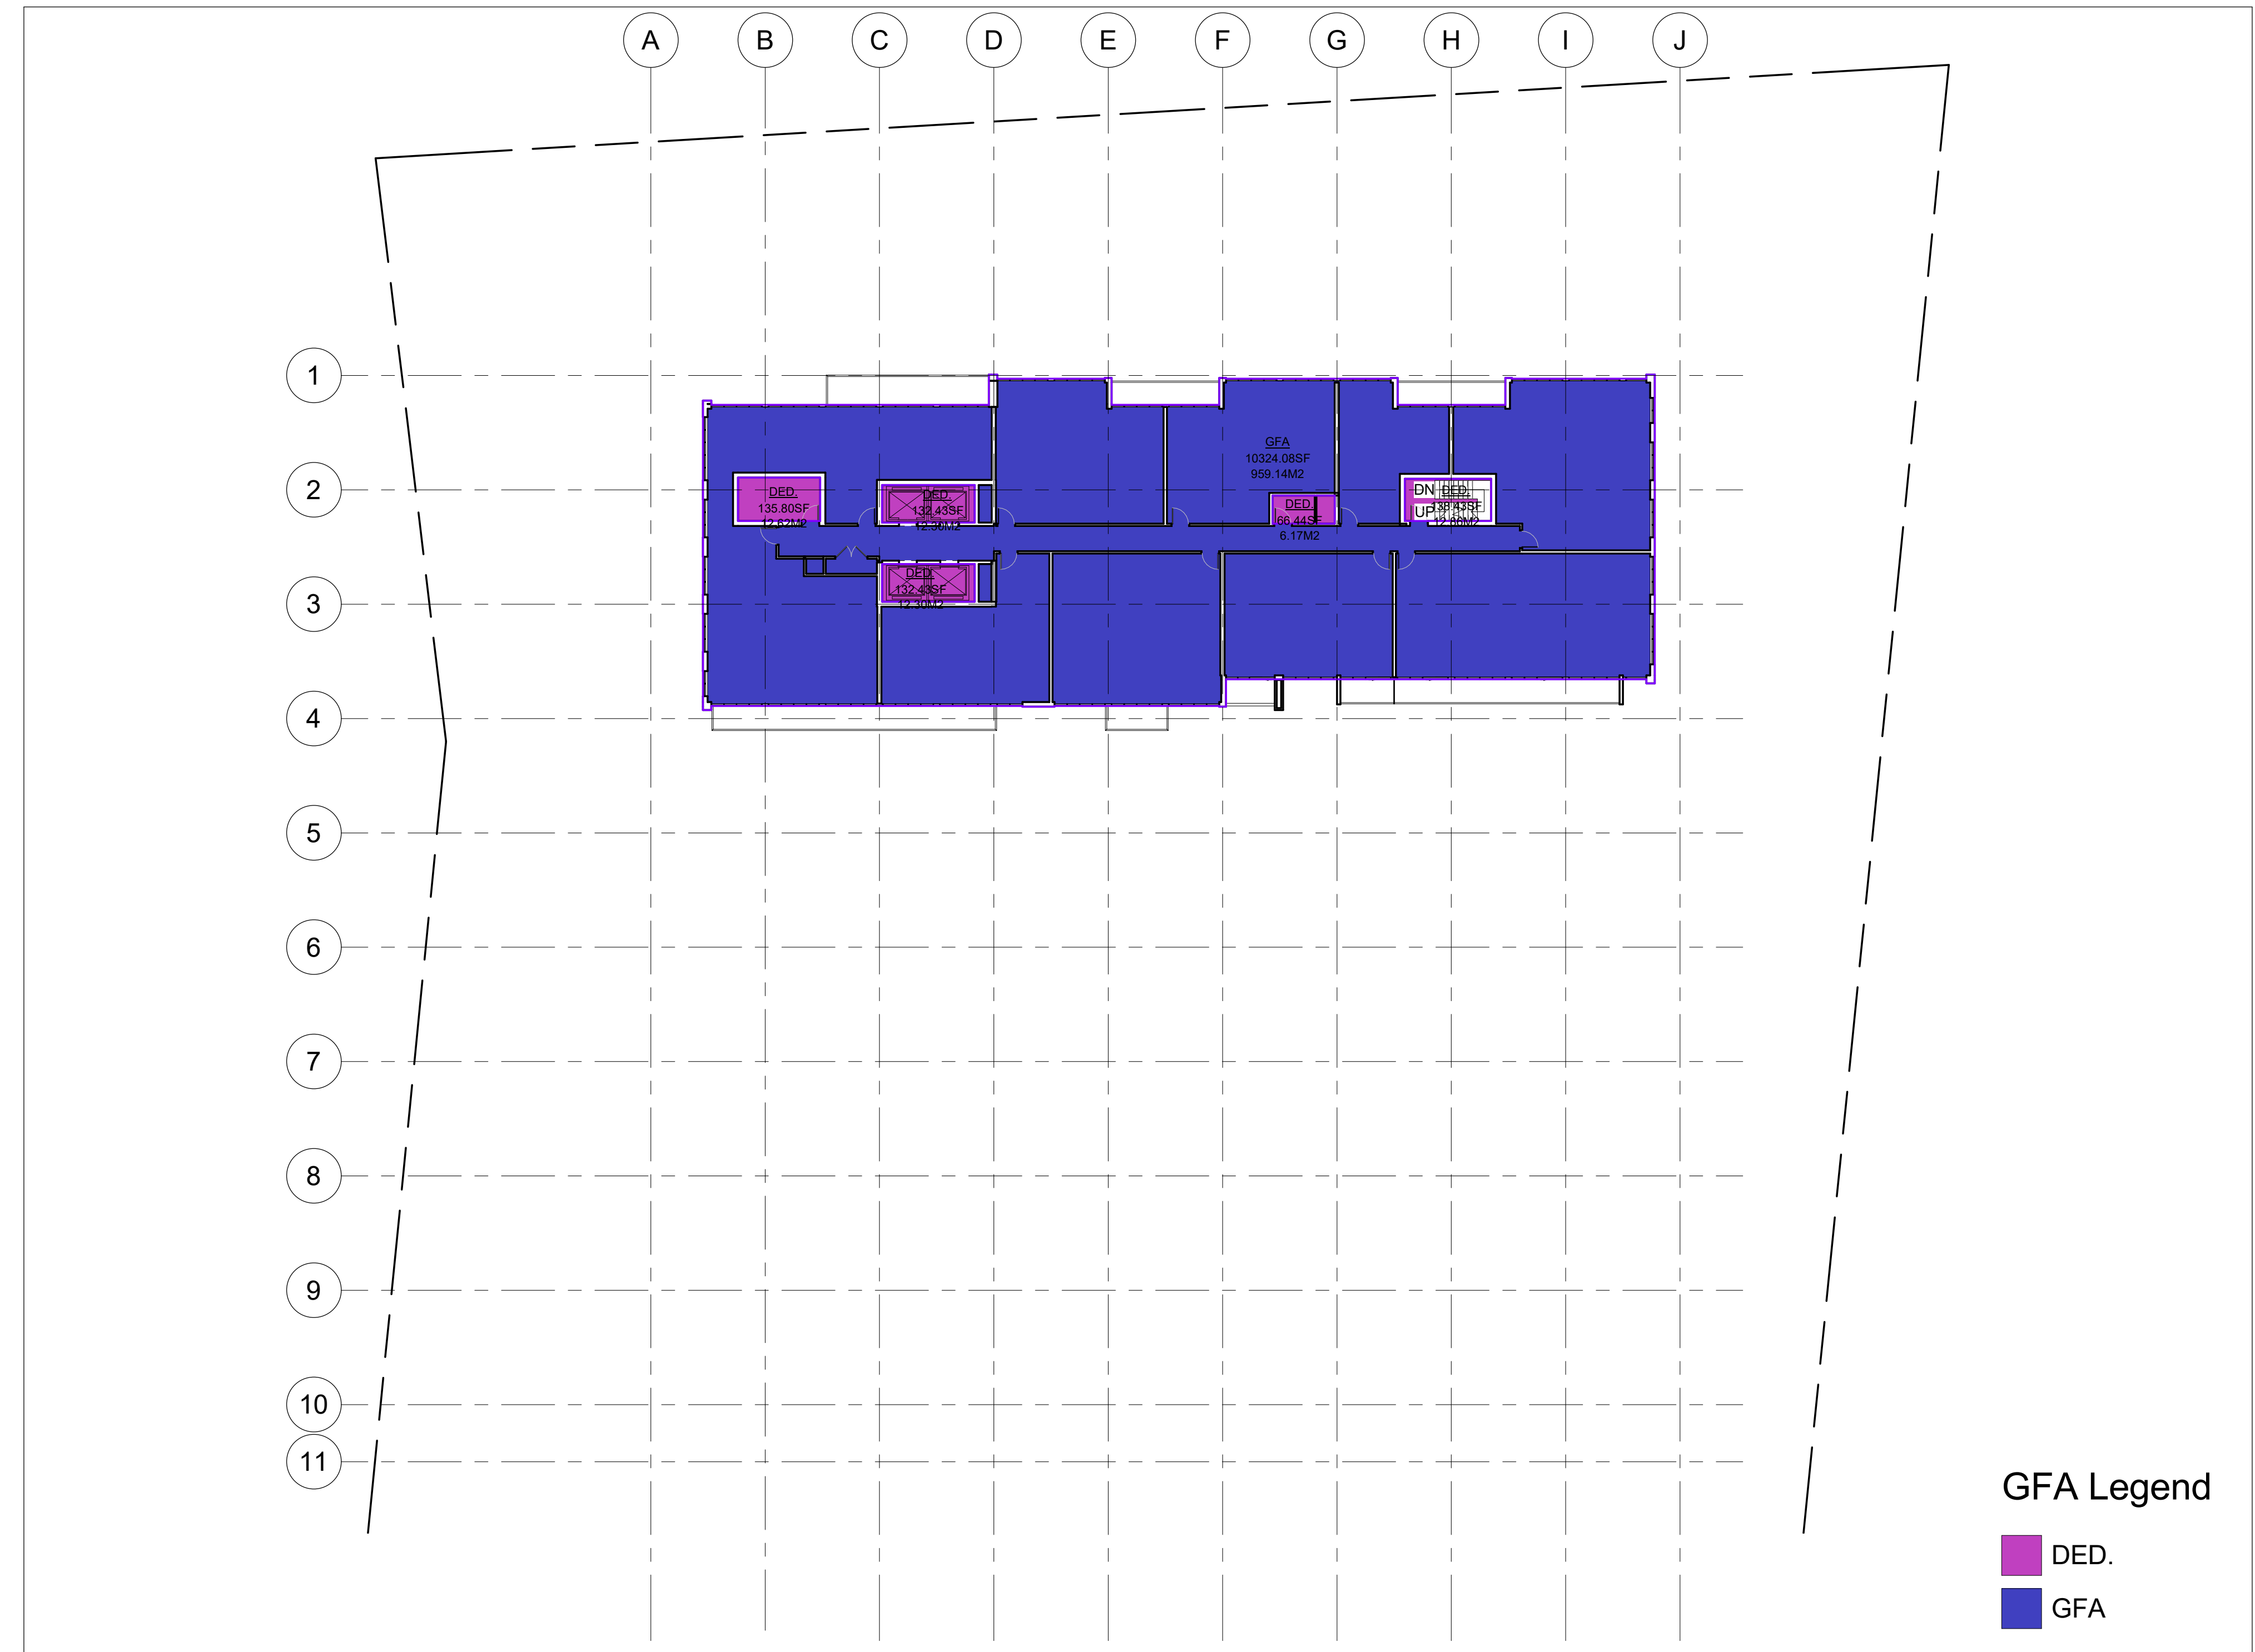

LEVEL 12-14 PLAN

GFA Legend
 DED.
 GFA

No.	DATE	ISSUED
05	21Dec2023	RELEASED FOR OPA AND REVISION
06	16Nov2023	RELEASED FOR OPA AND REVISION
07	27Nov2022	ISSUED FOR OPA AND REVISION



ALL DRAWINGS ARE THE PROPERTY OF ONESPACE AND THEY ARE NOT TO BE REPRODUCED, COPIED, OR IN ANY MANNER WITHOUT THE WRITTEN CONSENT OF ONESPACE.
 DRAWINGS ARE INTENDED TO CONVEY SCOPE OF WORK AND INDICATE GENERAL AND PROPOSED LOCATIONS. ARRANGEMENT AND SIZES OF MATERIALS AND PRODUCTS.
 ALL DIMENSIONS TO BE ACCORDING TO BEST DRAWING PRACTICE AND CONFORM TO THE ONTARIO BUILDING CODE IN EFFECT AT THE TIME.

CLIENT
 1785 Bloor Holdings Inc.
 181 Eglinton Avenue East, Suite 204
 Toronto, ON M4P 1J4
 ADDRESS
 1785 Bloor St.
 1785 Bloor Street, Mississauga,
 ON L4X 1S8

DRAWING
 Area Plans - GFA

PROJECT NUMBER	DATE
21045	21Dec2023
SCALE	PLOTTED DATE
1:250	21Dec2023