

No.	DATE	ISSUED
05	21Dec2023	RELEASED FOR OPA AND REZONING
06	16Nov2023	RELEASED FOR OPA AND REZONING
07	27Sep2022	ISSUED FOR OPA AND REZONING




ALL DRAWINGS ARE THE PROPERTY OF ONESPACE AND THEY ARE NOT TO BE REPRODUCED, COPIED, OR IN ANY MANNER WITHOUT THE WRITTEN CONSENT OF ONESPACE.  
OWNERS ARE ADVISED TO VERIFY SCOPE OF WORK AND MATERIALS, QUALITY, AND PERFORMANCE LOCAL ARRANGEMENT AND SIZES OF MATERIALS AND PRODUCTS.  
ALL DIMENSIONS TO BE ACCORDING TO BEST CRAFTING PRACTICE AND CONFORM TO THE ONTARIO BUILDING CODE IN EFFECT AT THE TIME.

CLIENT  
1785 Bloor Holdings Inc.  
181 Eglinton Avenue East, Suite 204  
204, Toronto, ON M4P 1J4  
ADDRESS  
1785 Bloor St.  
1785 Bloor Street, Mississauga,  
ON L4X 1S8

DRAWING  
Building Sections

PROJECT NUMBER	DATE
21045	21Dec2023
SCALE	PLOTTED DATE
1 : 100	21Dec2023

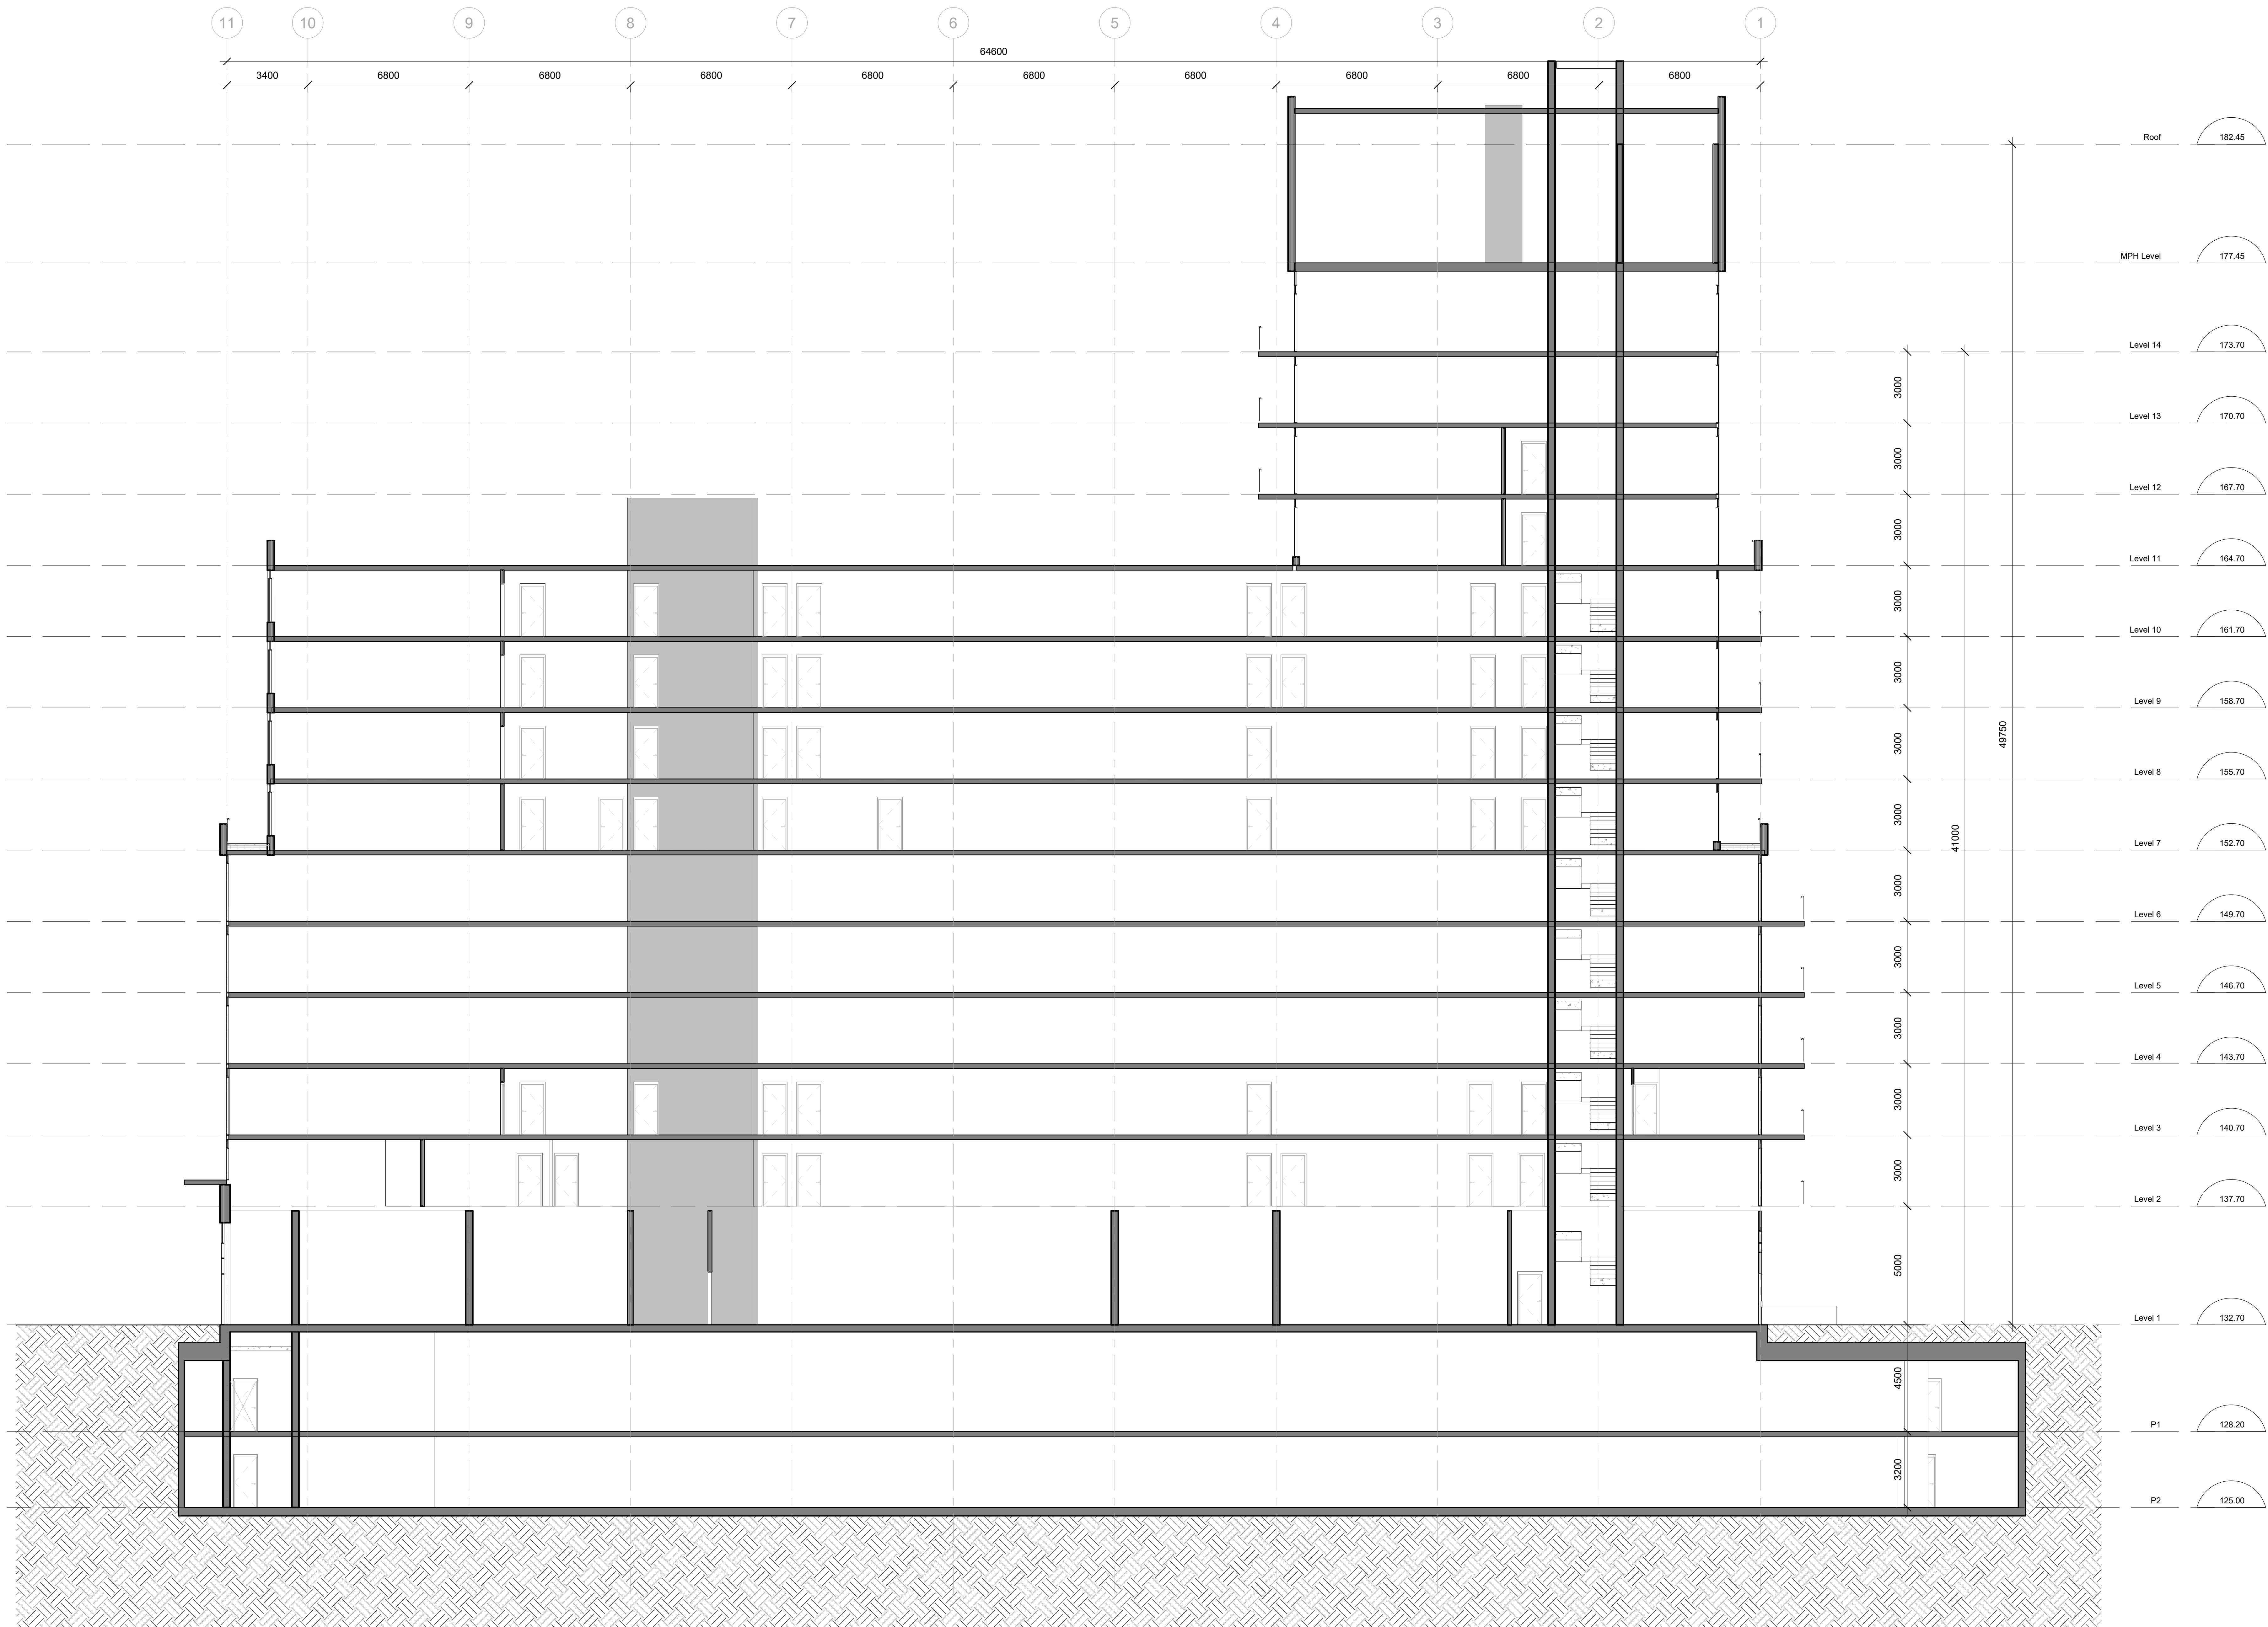

1 Longitudinal Building Section  
1 : 100