


No. Date Revision



01 27May2022 ISSUED FOR OPA AN ISSUED ISSUED FOR OPA AND REZONING

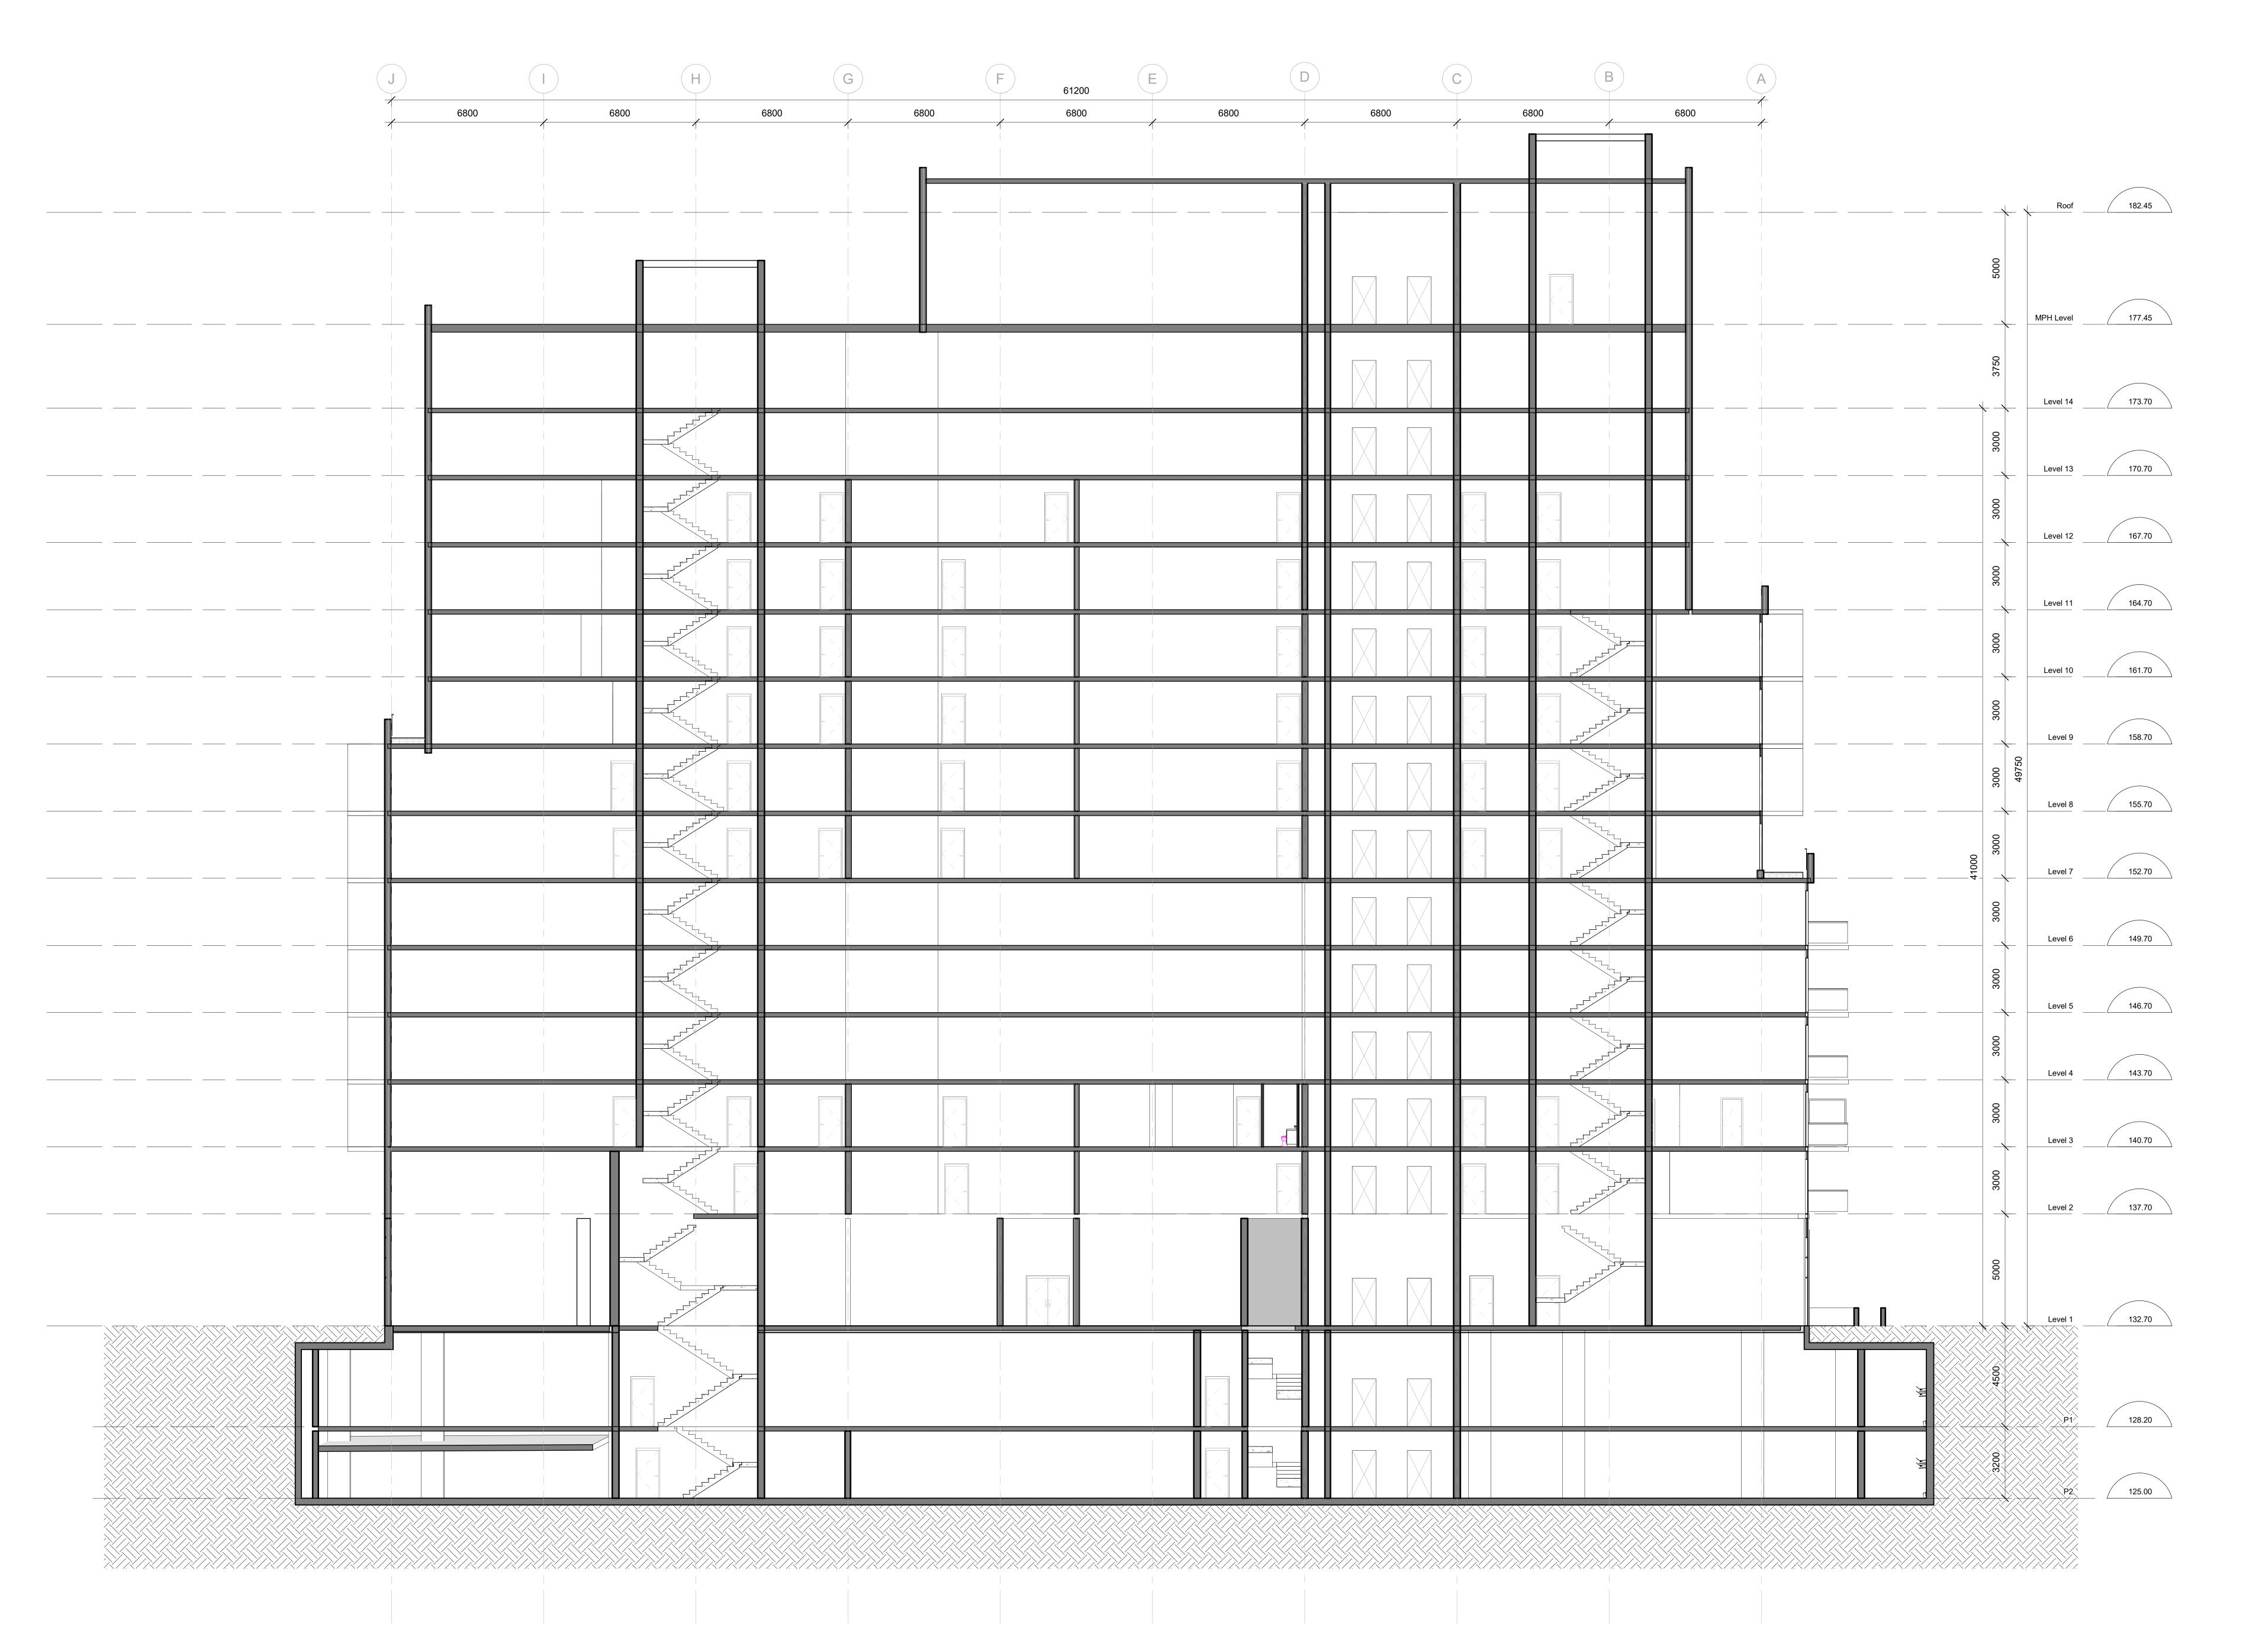

ALL DRAWINGS ARE THE PROPERTY OF ONESPACE AND THEY ARE NOT TO BE REPRODUCED IN WHOLE OR IN PART WITHOUT WRITTEN CONSENT FROM ONESPACE. DRAWINGS ARE INTENDED TO CONVEY SCOPE OF WORK AND INDICATE GENERAL AND APPROXIMATE LOCATION, ARRANGEMENT AND SIZES OF MATERIALS AND PRODUCTS. ALL CONSTRUCTION TO BE ACCORDING TO BEST COMMON PRACTICE AND CONFORM TO THE ONTARIO BUILDING CODE IN EFFECT AT THE TIME.

CLIENT 1785 Bloor Holdings Inc. 181 Eglinton Avenue East, Suite 204, Toronto, ON M4P 1J4 ADDRESS 1785 Bloor St. 1785 Bloor Street, Mississauga, ON L4X 1S8

DRAWING **Building Sections**

> PROJECT NUMBER DATE 21Dec2023 PLOTTED DATE SCALE 1:100 21Dec2023

Cross Building Section

1: 100