




TYPICAL ACCESSIBLE PARKING SIGNAGE

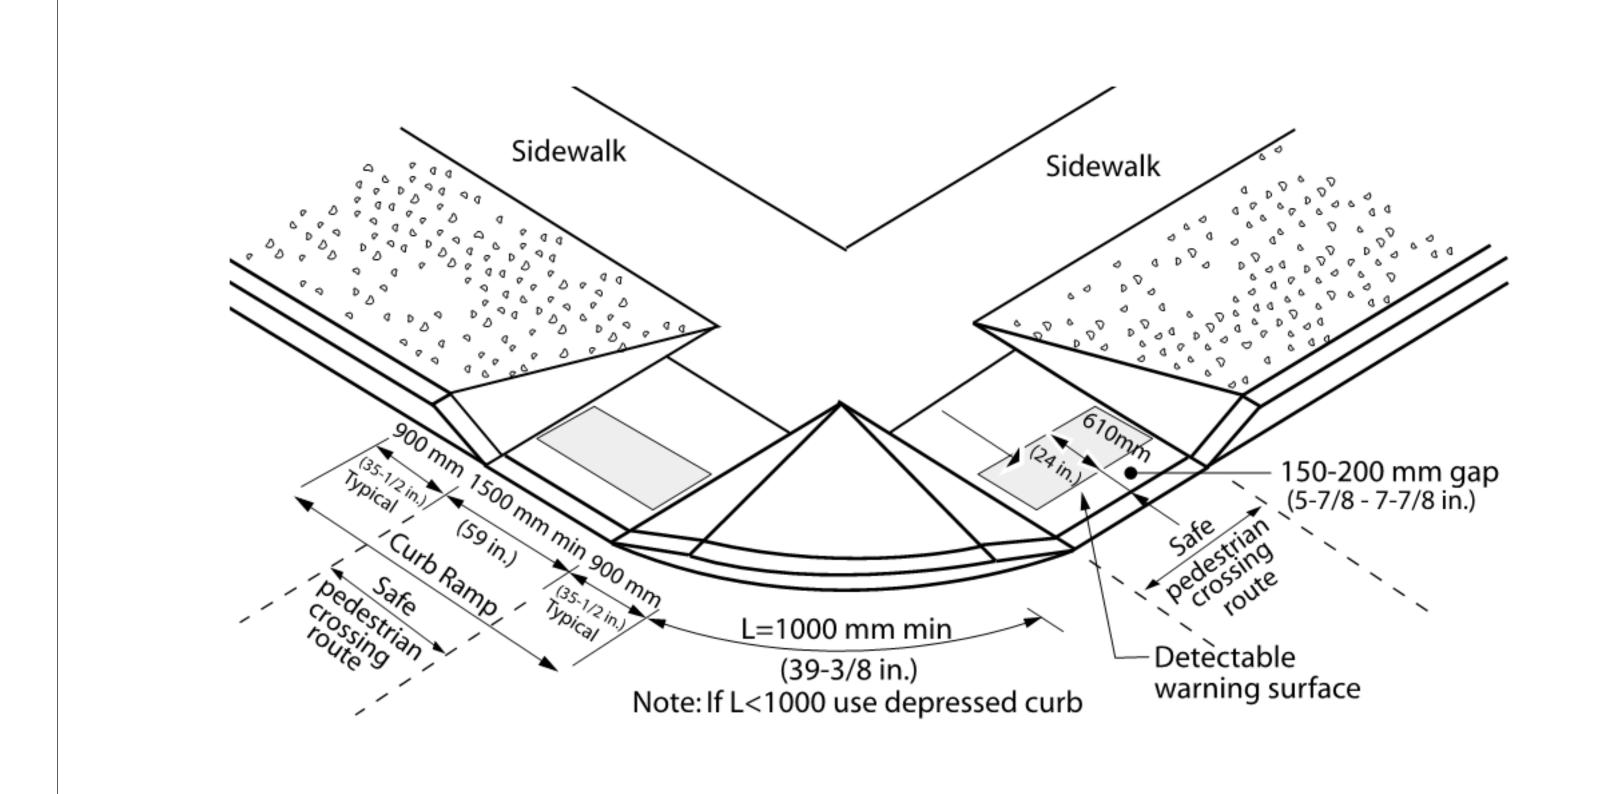



STANDARD CURB RAMP

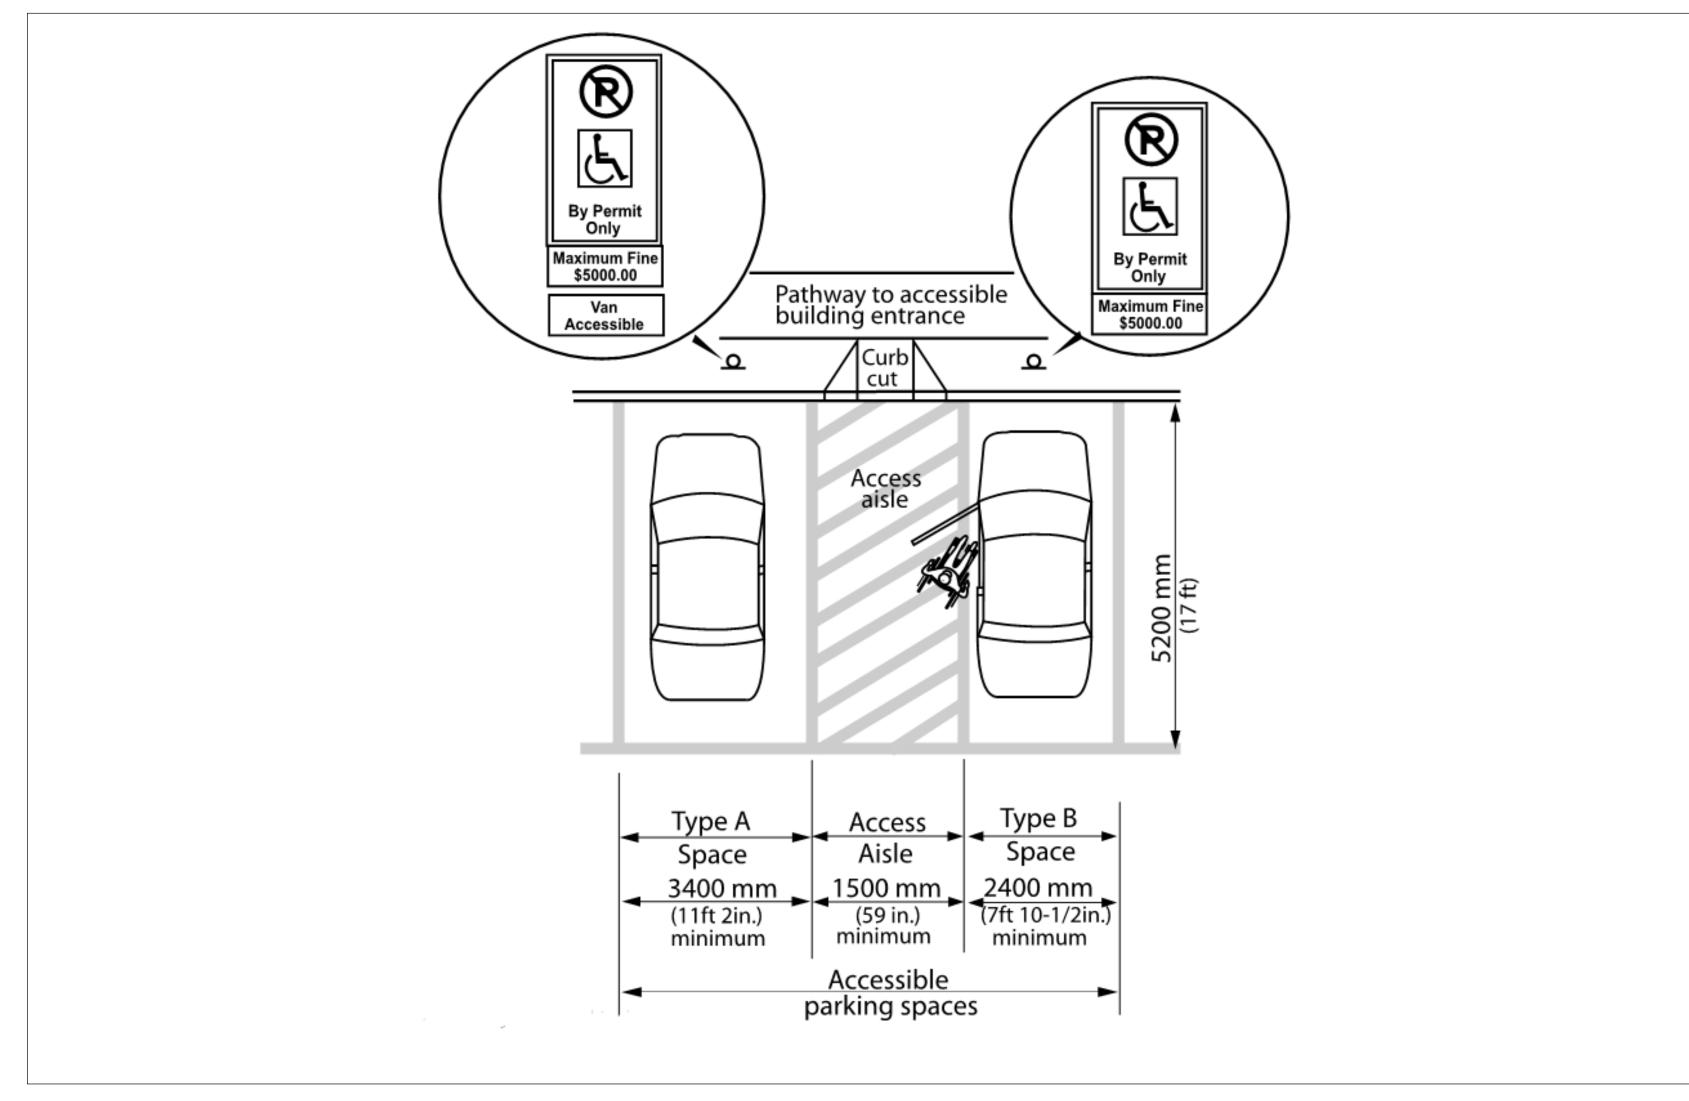


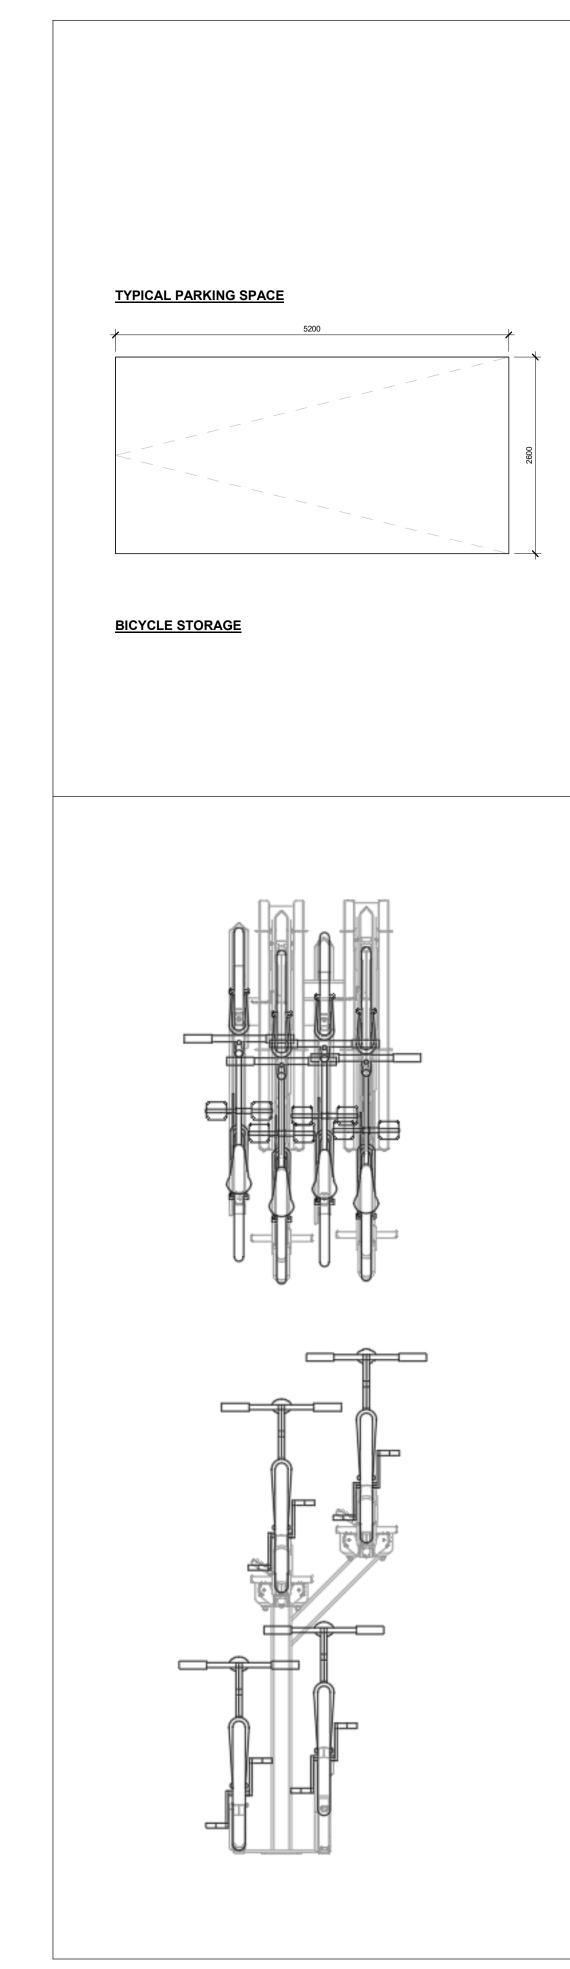

PARKING & BICYCLE STALL TYPES

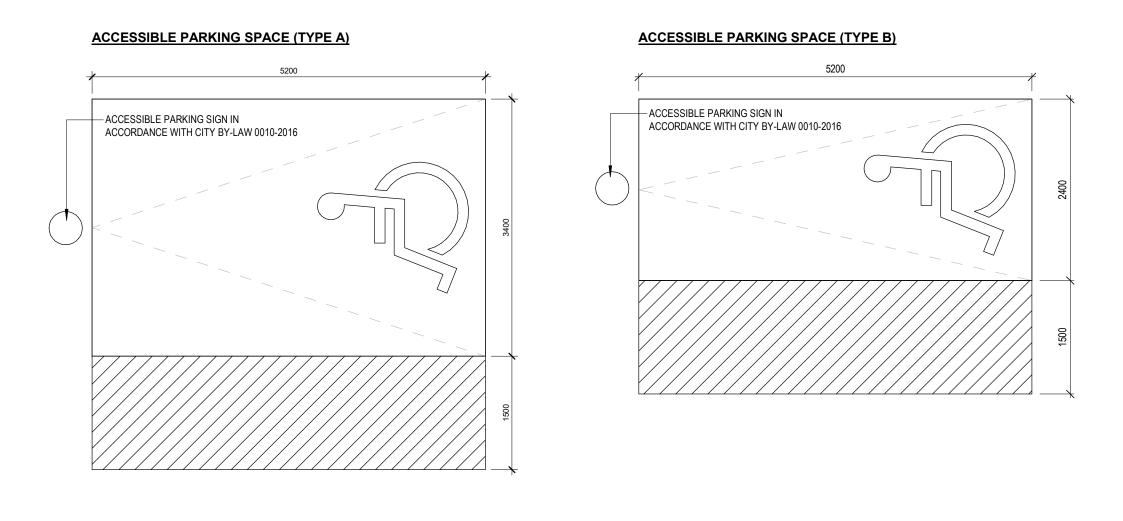


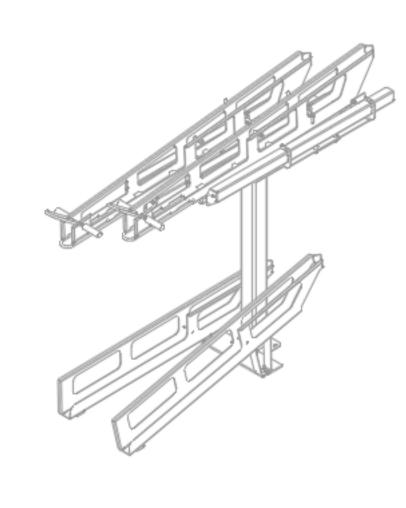

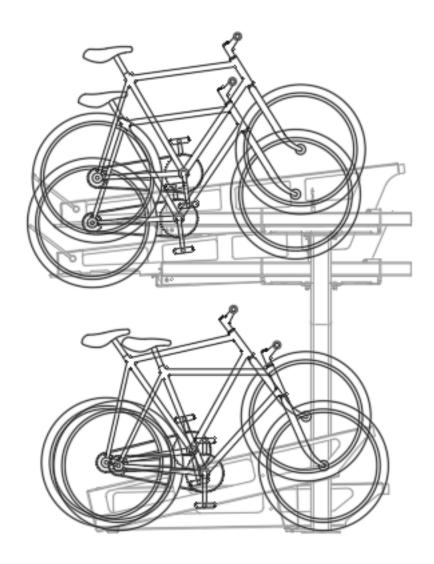

EXAMPLE OF DOUBLE STACKED BICYCLE STORAGE RACKS FOR RESIDENT BICYCLE PARKING

SPACE PROVIDED FOR EACH BICYCLE TO MEET CITY REQUIREMENTS OF 1.8M X 0.6M WITH A MINIMUM 1.2M ACCESS AISLE

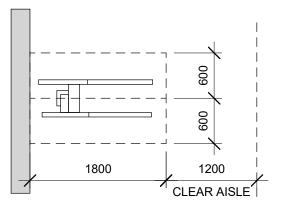



ONESPACE UNLIMITED.COM

No. Date Revision

