
	/
	1 - CEMENTITIOUS FINISH 1
·	
	5 - VISION GLASS
<u> </u>	
	10 - GLASS BALCONY RAILING
1 	6 - METAL PANEL 1
	4 - CEMENTITIOUS FINISH 4
· · · · · · · · · · · · · · · · · · ·	
	8 - METAL PANEL 3
	5 - VISION GLASS
 	10 - GLASS BALCONY RAILING
	1 - CEMENTITIOUS FINISH 1
I 	
 	6 - METAL PANEL 1
· · · · · · · · · · · · · · · · · · ·	
	5 - VISION GLASS
· · · · · · · · · · · · · · · · · · ·	
	1 - CEMENTITIOUS FINISH 1
	DRIVEWAY AND RAMP DOWN TO U/G PARKING
	6 - METAL PANEL 1
	5 - VISION GLASS
1 South Elevation	

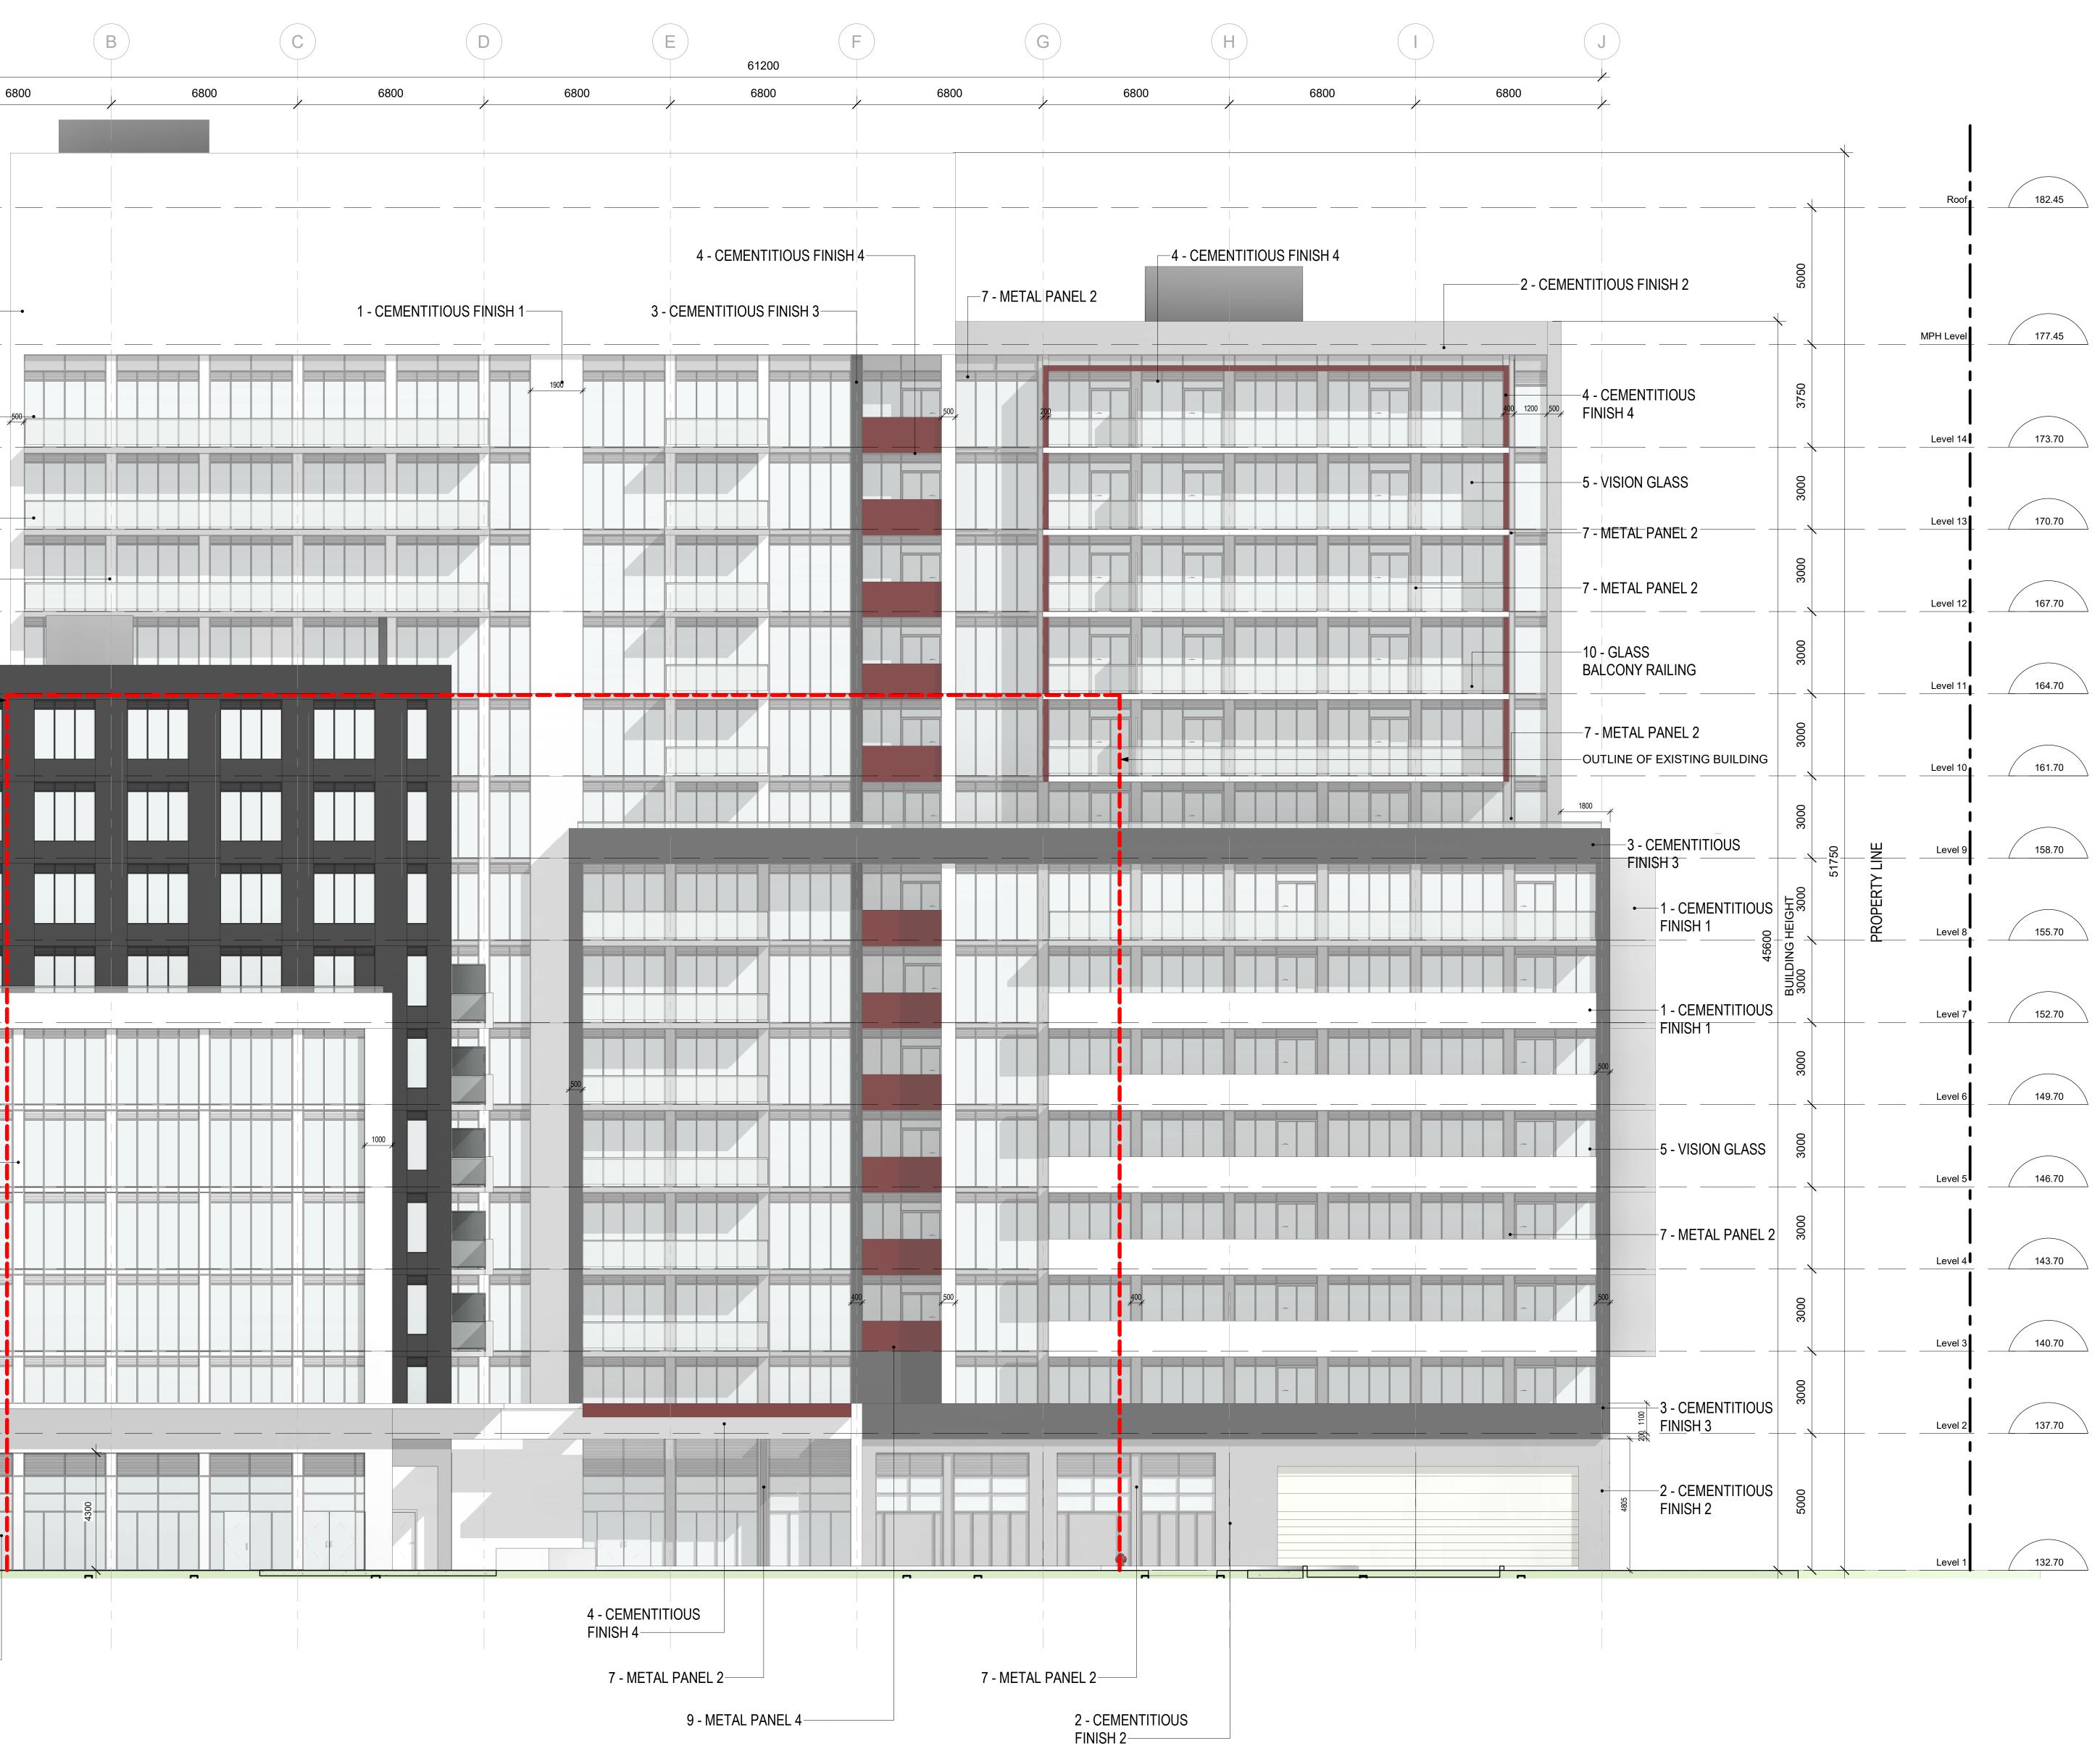

ones	pace
one team.	one vision.

onespace unlimited inc. architecture + interior design 3700 STEELES AVE WEST. SUITE 305. VAUGHAN, ONTARIO L4L 8K8 TEL: (416) 848-1245 FAX: (416) 848-1246 WWW.ONESPACEUNLIMITED.COM

No. Date Revision

EXTERIOR MATERIALS LEGEND		
1		CEMENTITIOUS FINISH 1 (WHITE)
2		CEMENTITIOUS FINISH 2 (GREY)
3		CEMENTITIOUS FINISH 3 (CHARCOAL)
4		CEMENTITIOUS FINISH 4 (RED)
5		VISION GLASS
6		METAL PANEL 1 (WHITE)
7		METAL PANEL 2 (GREY)
8		METAL PANEL 3 (CHARCOAL)
9		METAL PANEL 4 (RED)
10		GLASS BALCONY RAILING
11	++++	BIRD FRIENDLY GLAZING

