
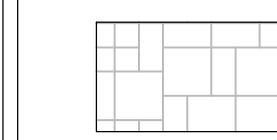

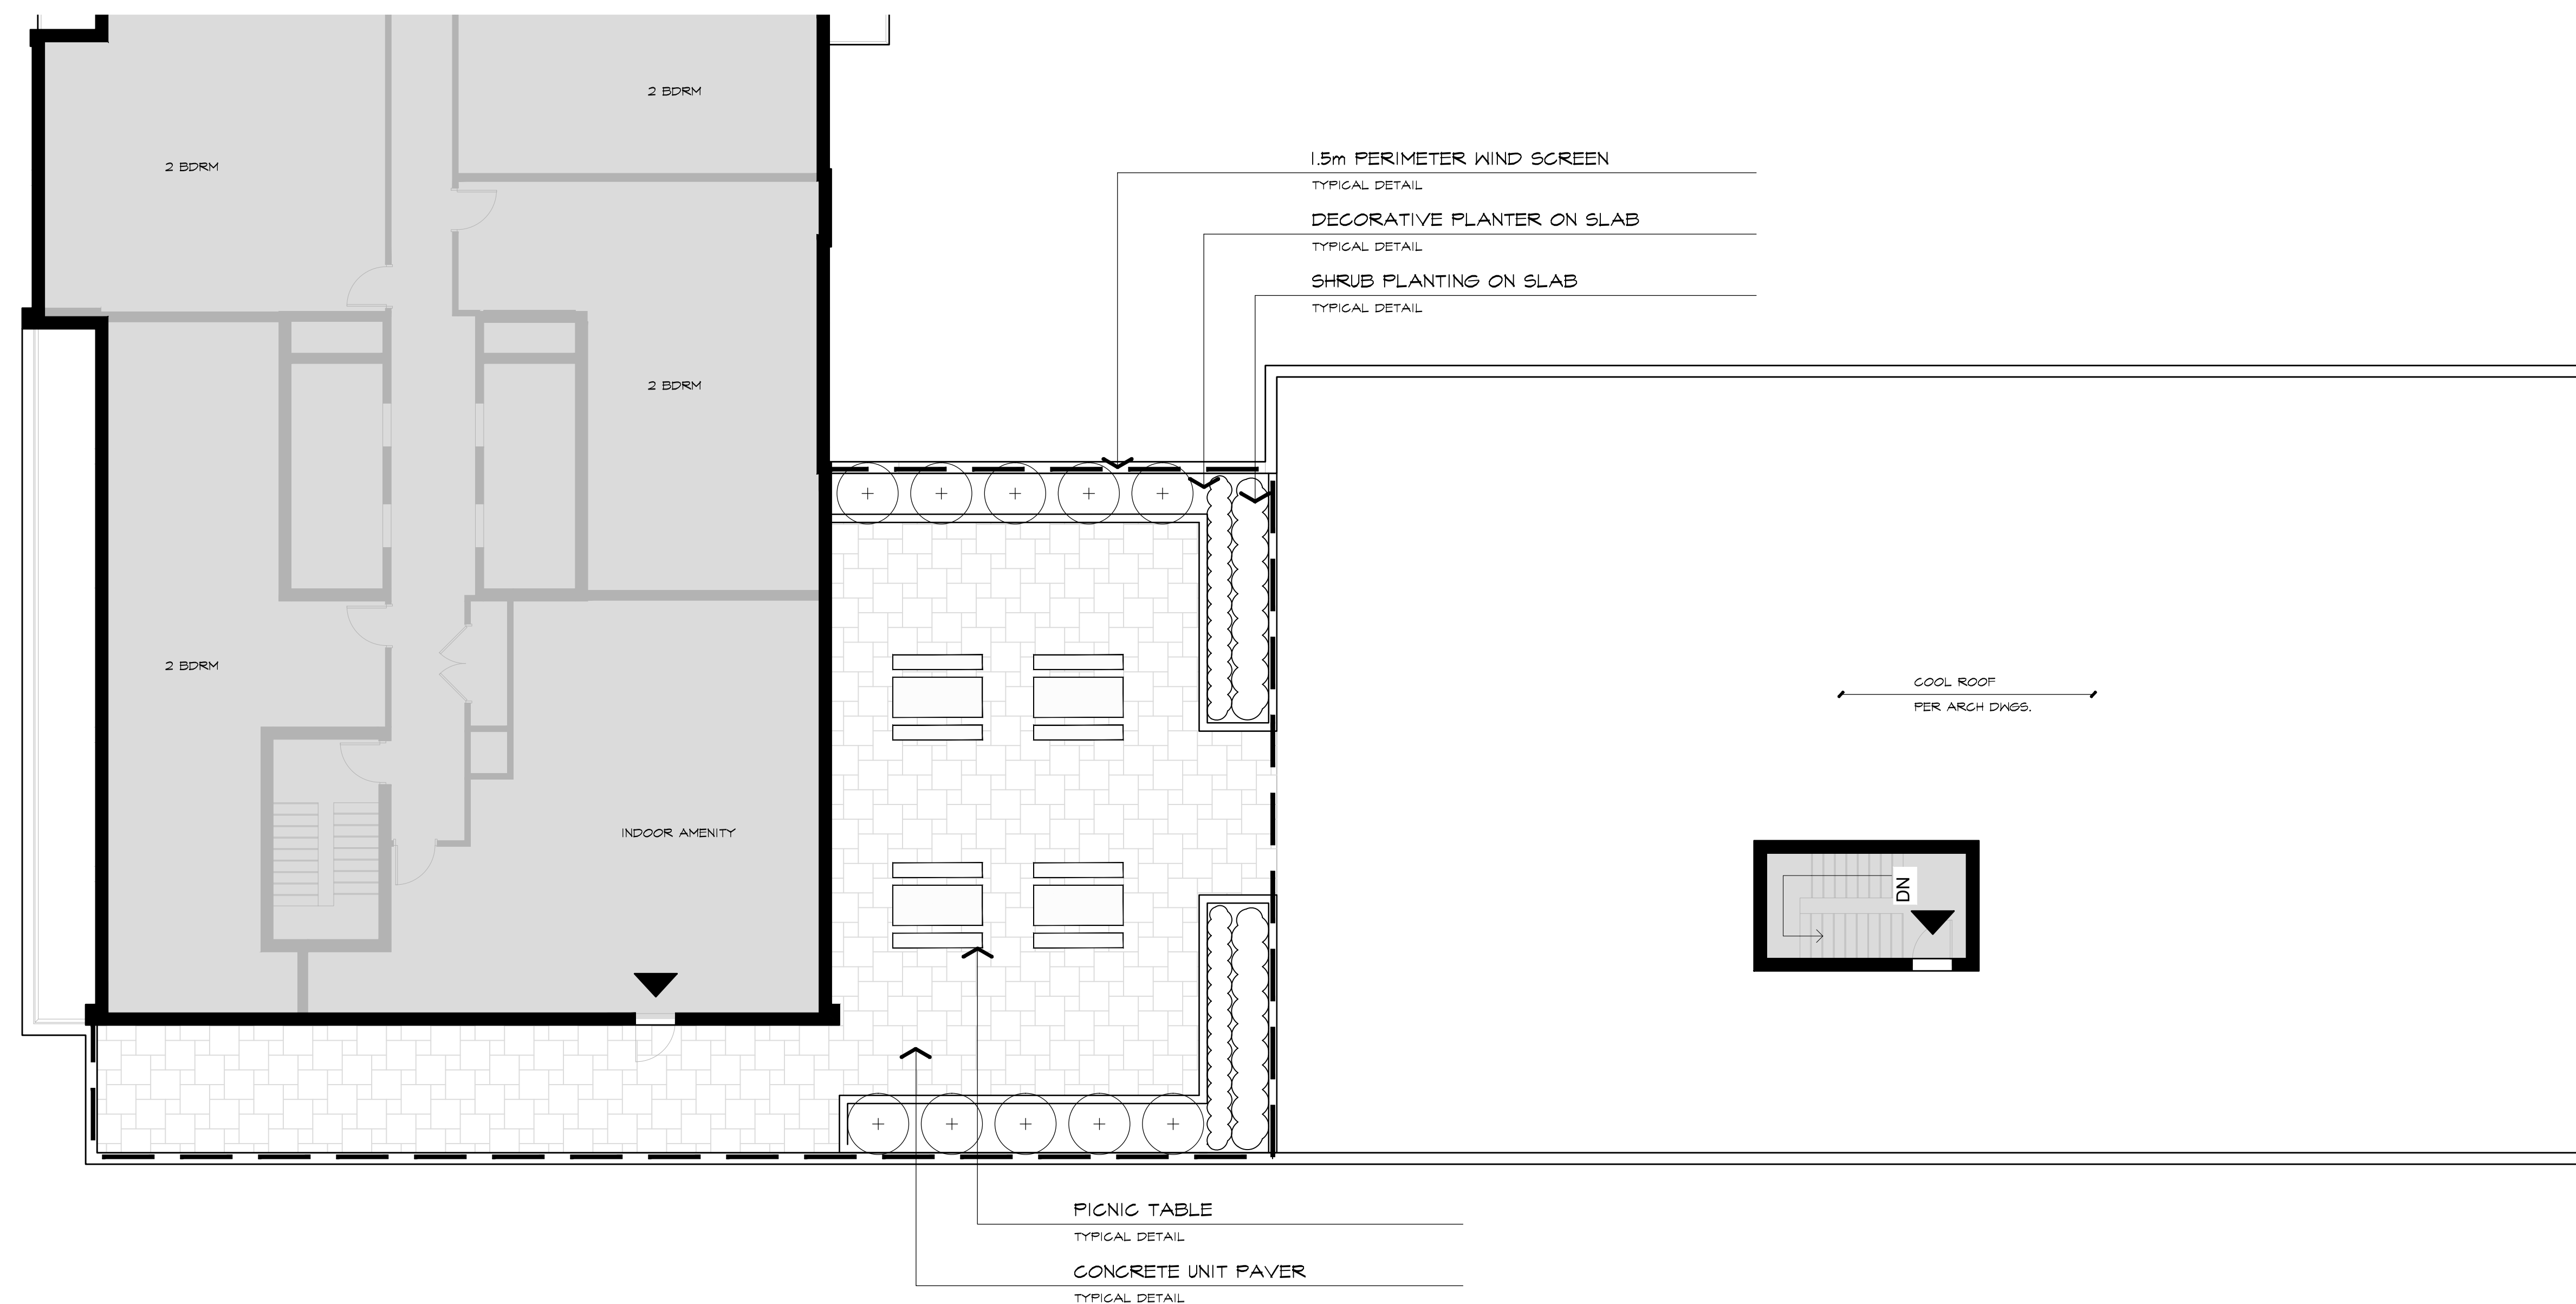


LEGEND

-  SHRUB PLANTING
-  CONCRETE UNIT PAVER
-  WIND SCREEN



BASE INFORMATION OBTAINED ELECTRONICALLY FROM ONESPACE UNLIMITED INC. (JOB NO. 21045; TEL:416-848-1245)

no.	date	version	by
4a.	FEB 7 2023	RE-ISSUED FOR OPA/ZBA	AL/EK
4.	DEC 15 2023	RE-ISSUED FOR OPA/ZBA	AL/EK
3.	SEP 27 2023	ISSUED FOR OPA/ZBA RESUBMISSION	AL/EK
2.	MAY 27 2022	ISSUED FOR OPA/ZBA	AL/EK
1.	APR 04 2022	ISSUED FOR REVIEW	AL/EK

All information hereon to be checked and verified at the site and any discrepancies must be reported to and clarified by the landscape architect before commencing work. All drawings, specifications, details, digital information, etc., prepared by the landscape architect are instruments of service and as such are his property and must be returned at his request.



MEMBER



ALEXANDER BUDREVICS
& ASSOCIATES LIMITED
LANDSCAPE ARCHITECTS

895 Don Mills Road, Second Tower, Suite 212
Toronto, Ontario, Canada, M3C 1W3

416.444.5201

www.budrevics.com


project

BLOOR STREET
1785 BLOOR STREET
MISSISSAUGA, ONTARIO

1785 BLOOR HOLDINGS INC.

drawing

**11TH FLOOR AMENITY
LANDSCAPE PLAN**

date	MARCH 16, 2022	drawn	AL
scale*	1:100	file	3554 L2 V4a-240207
direction		project no.	3554
		sheet no.	L-2

EASMENT No. T1112191
IN FAVOUR OF BELL

PROPERTY LINE

*NOTED SCALE IS APPLICABLE ONLY WHEN PRINTED ON ARCH D (34"X36") SIZE SHEET