











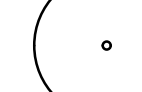

LEGEND

-  EXISTING DECIDUOUS TREE TO REMAIN
-  EXISTING DECIDUOUS TREE TO REMAIN
-  TREE PLANTING
-  ORNAMENTAL TREE
-  CONIFEROUS TREE
-  SHRUB & PERENNIAL PLANTING
-  BENCH
-  TOPSOIL & SOD
-  CONCRETE UNIT PAVING - TYPE 1
-  CONCRETE UNIT PAVING - TYPE 2
-  CONCRETE UNIT PAVING - TYPE 3
-  FENCE

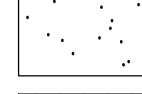BASE INFORMATION OBTAINED ELECTRONICALLY FROM ONESPACE UNLIMITED INC. (JOB NO. 21045; TEL: +1-648-1245)

no.	date	version	by
4a.	FEB 7 2023	RE-ISSUED FOR OPA/ZBA	AL/EK
4.	DEC 15 2023	RE-ISSUED FOR OPA/ZBA	AL/EK
3.	SEP 27 2023	ISSUED FOR OPA/ZBA RESUBMISSION	AL/EK
2.	MAY 27 2022	ISSUED FOR OPA/ZBA	AL/EK
1.	APR 04 2022	ISSUED FOR REVIEW	AL/EK

All information hereon to be checked and verified at the site and any discrepancies must be reported to and clarified by the landscape architect before commencing work. All drawings, specifications, details, digital information, etc., prepared by the landscape architect are instruments of service and as such are his property and must be returned at his request.




ALEXANDER BUDREVICS
LANDSCAPE ARCHITECTS


856 Don Mills Road, Second Tower, Suite 212
Toronto, Ontario, Canada, M3C 1W3
416.444.5201
www.budrevics.com



ALEXANDER BUDREVICS
LANDSCAPE ARCHITECTS

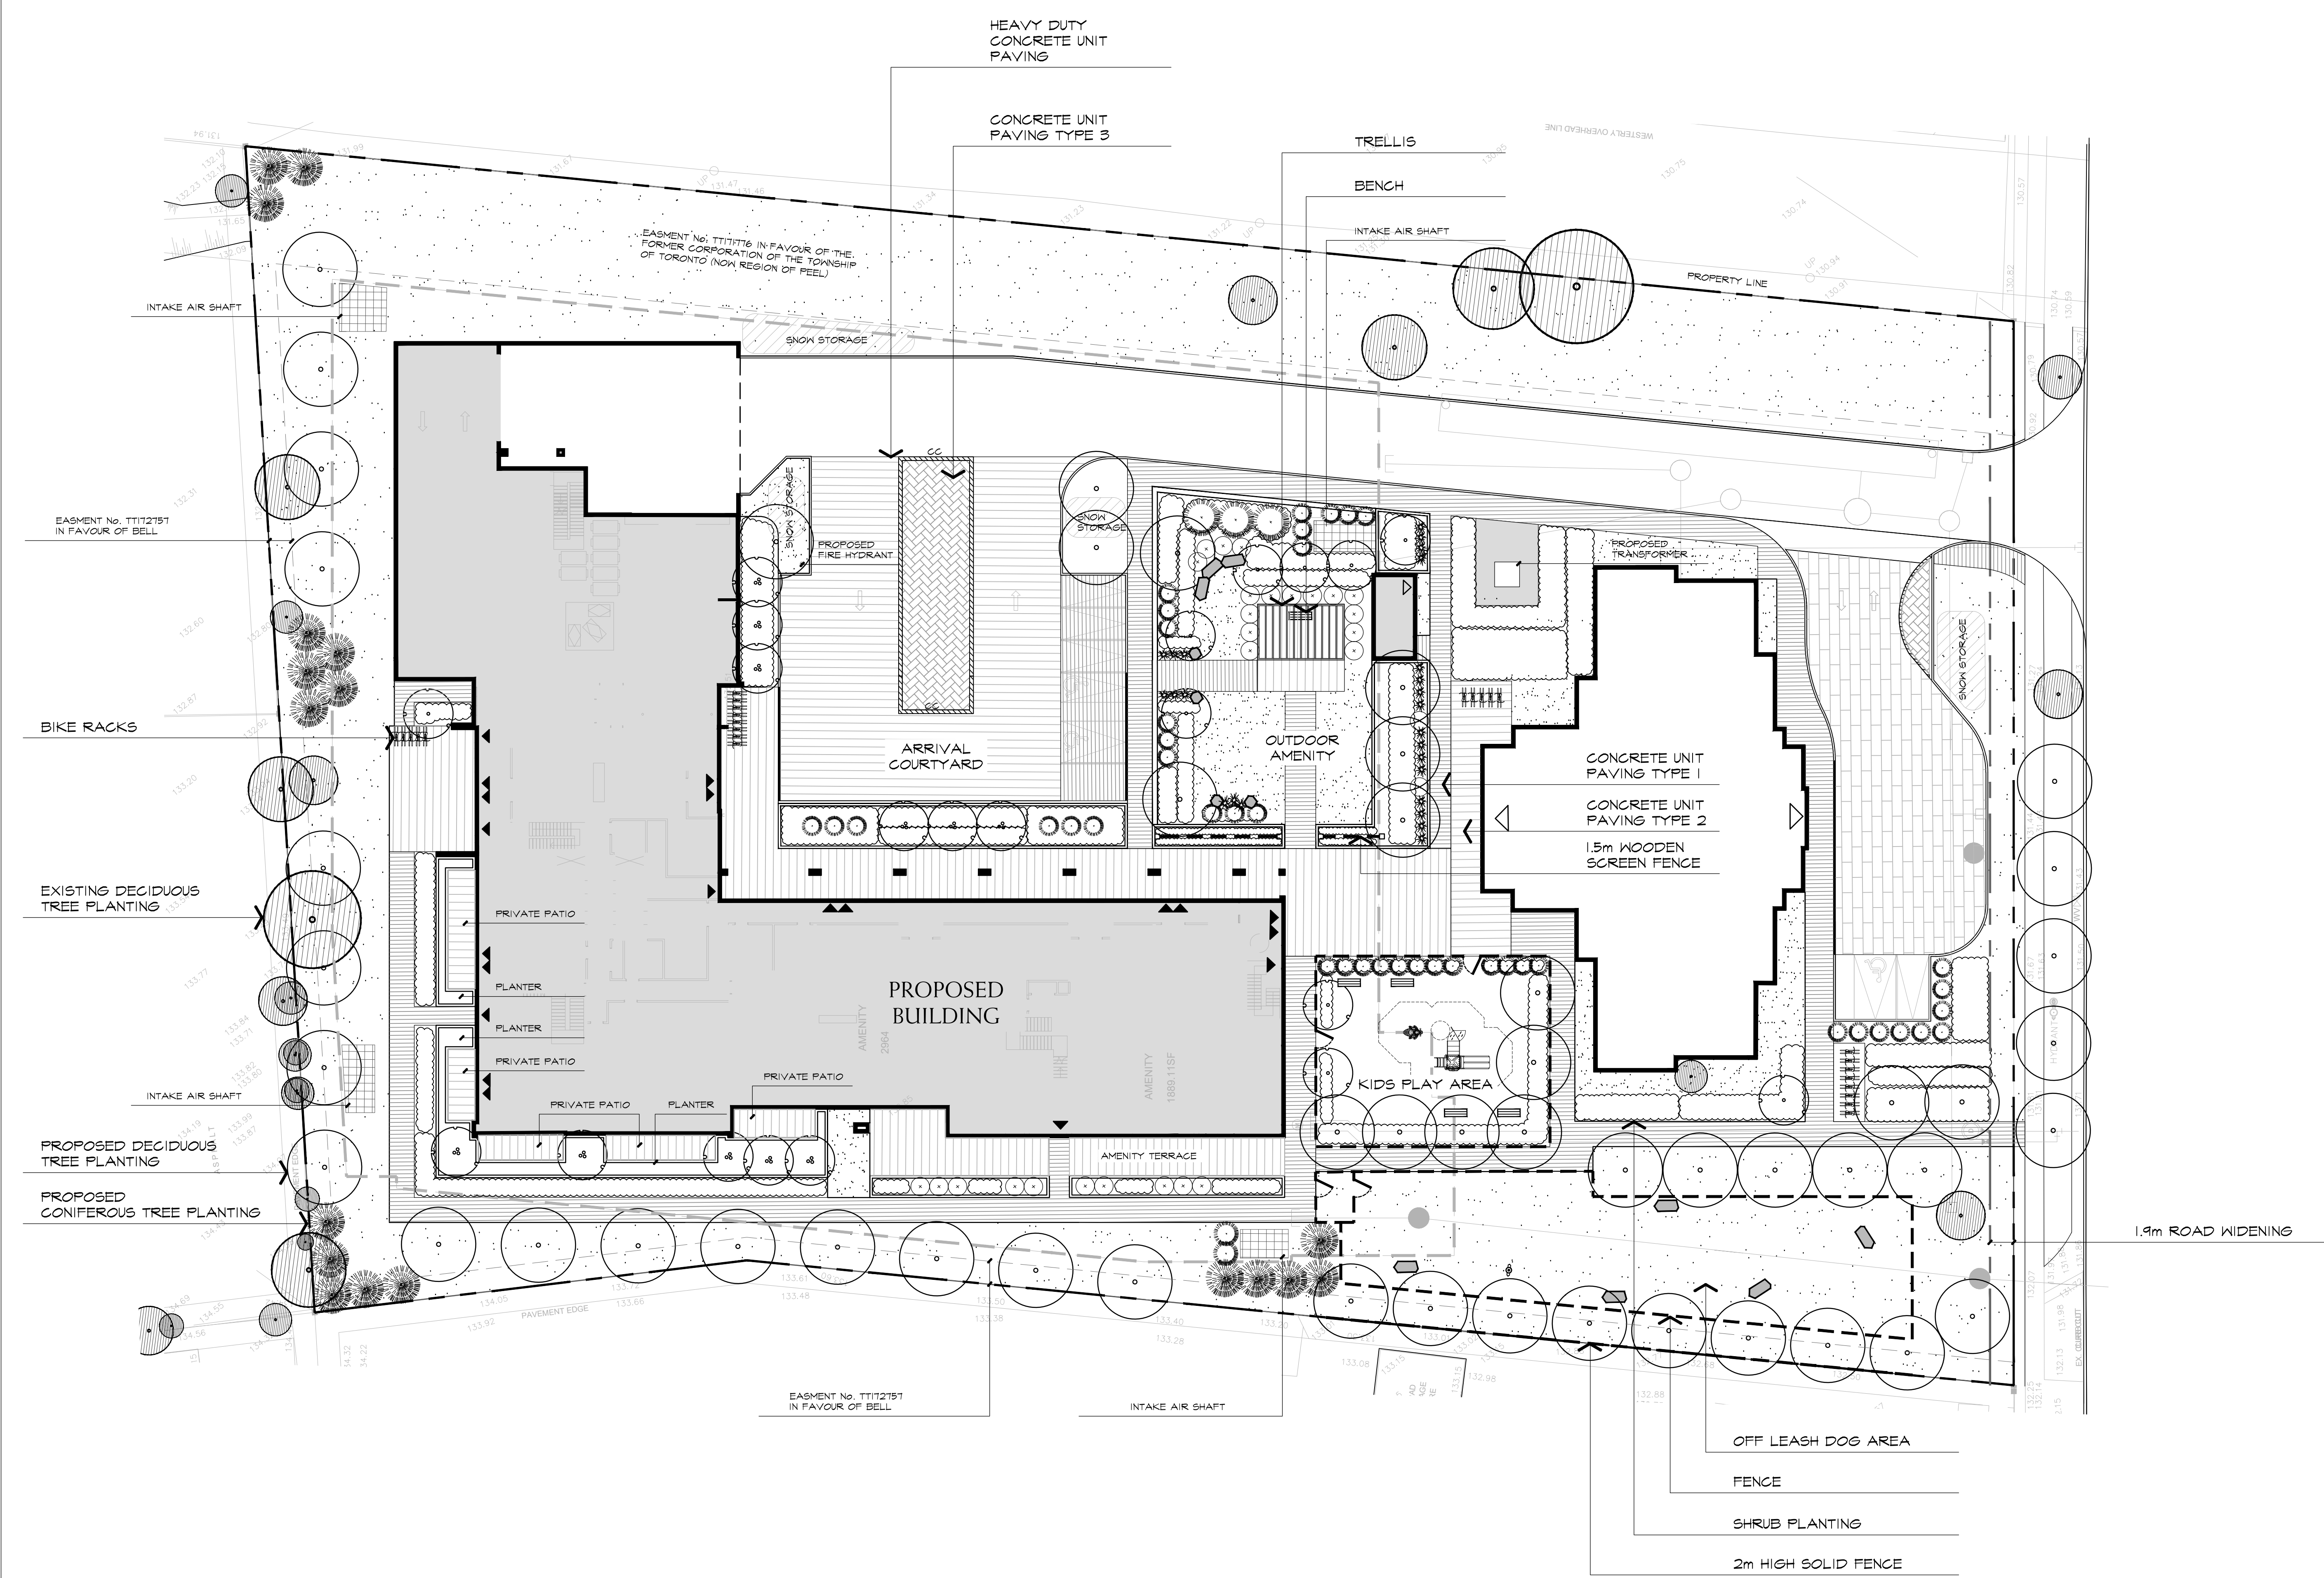

project
BLOOR STREET
 1785 BLOOR STREET
 MISSISSAUGA, ONTARIO
 1785 BLOOR HOLDINGS INC.
 drawing
LANDSCAPE CONCEPT PLAN

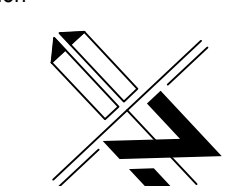date	MARCH 16, 2022	drawn	AL
scale*	1:250	file	3554 L1 V4a-240207
direction			
project no.			
sheet no.	L-1		

*NOTED SCALE IS APPLICABLE ONLY WHEN PRINTED ON ARCH D (34"x36") SIZE SHEET