


DRAWING NOT TO BE SCALED


Contractor must check and verify all dimensions on the job and report any discrepancies to the architect before proceeding with the work.

This drawing shall not be used for construction purposes until signed by the consultant responsible. The drawing, as an instrument of service, is provided by and is the property of Sweeny & Co. Architects Inc.


ISSUED / REVISED	Description	yy-mm-dd
1	ISSUED FOR REZONING	22-05-06
2	ISSUED FOR REVIEW	23-02-15

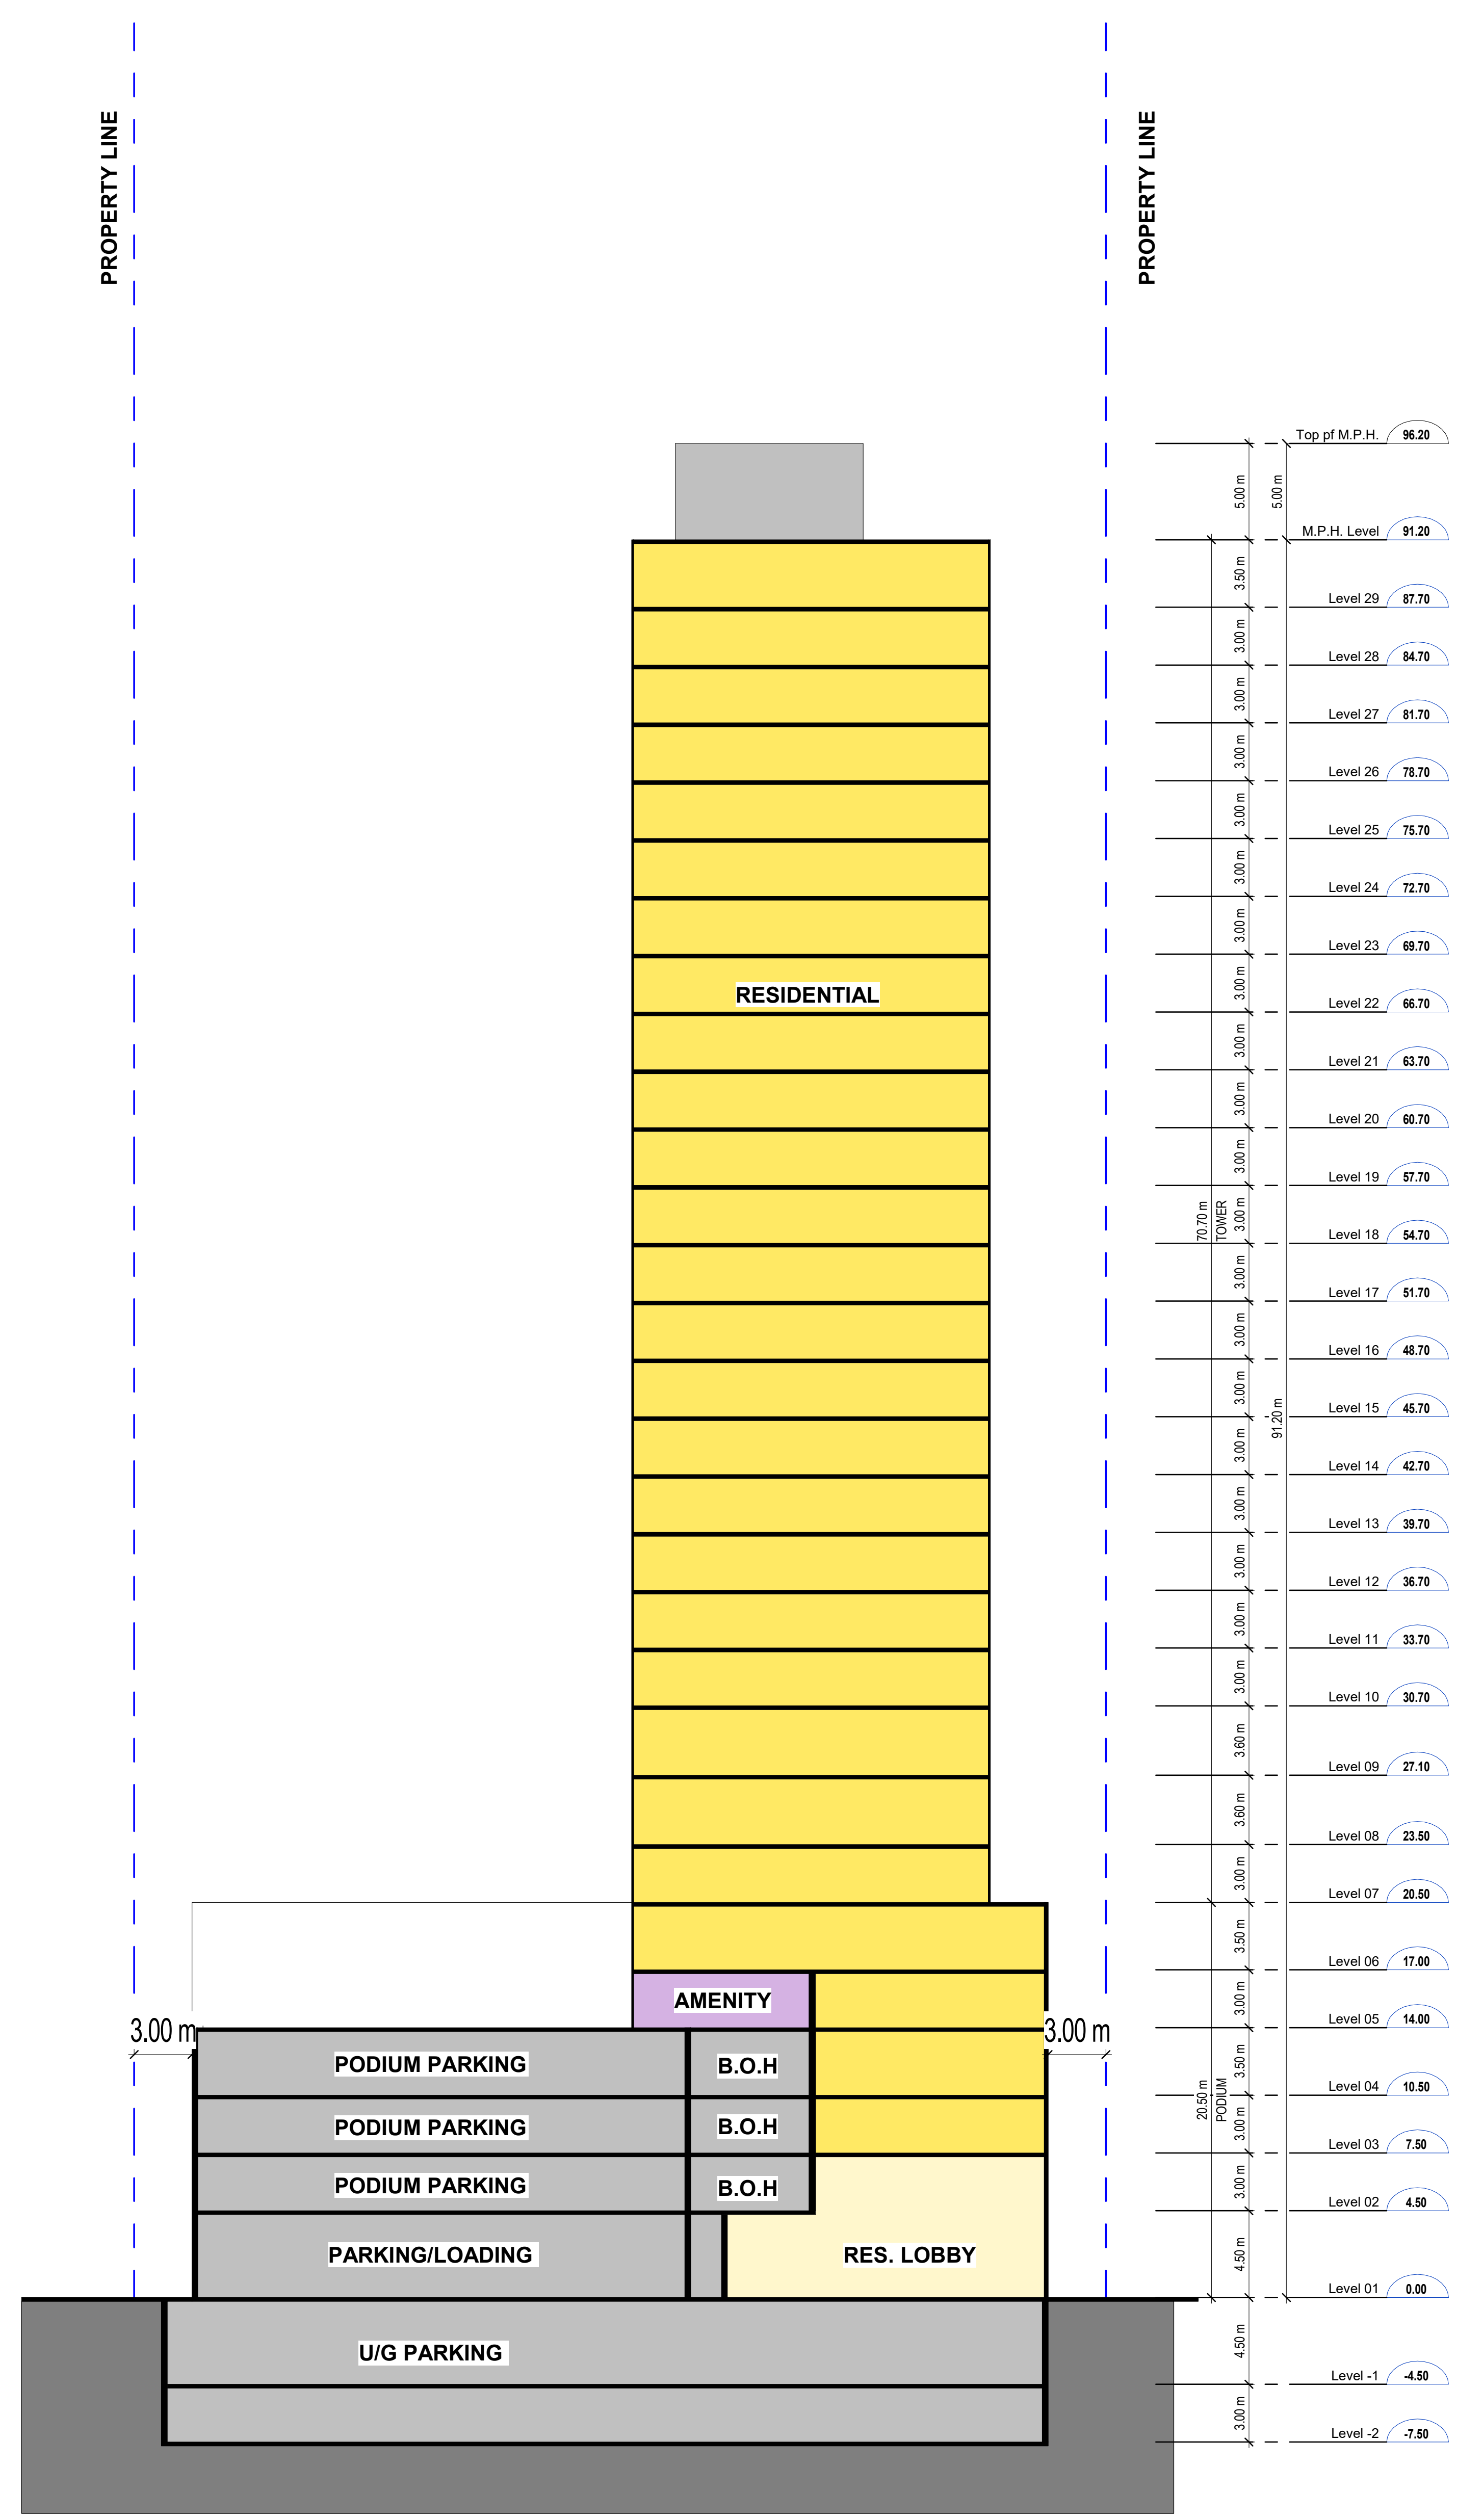

1 ZBL_N-S Section
AZ501 1:200

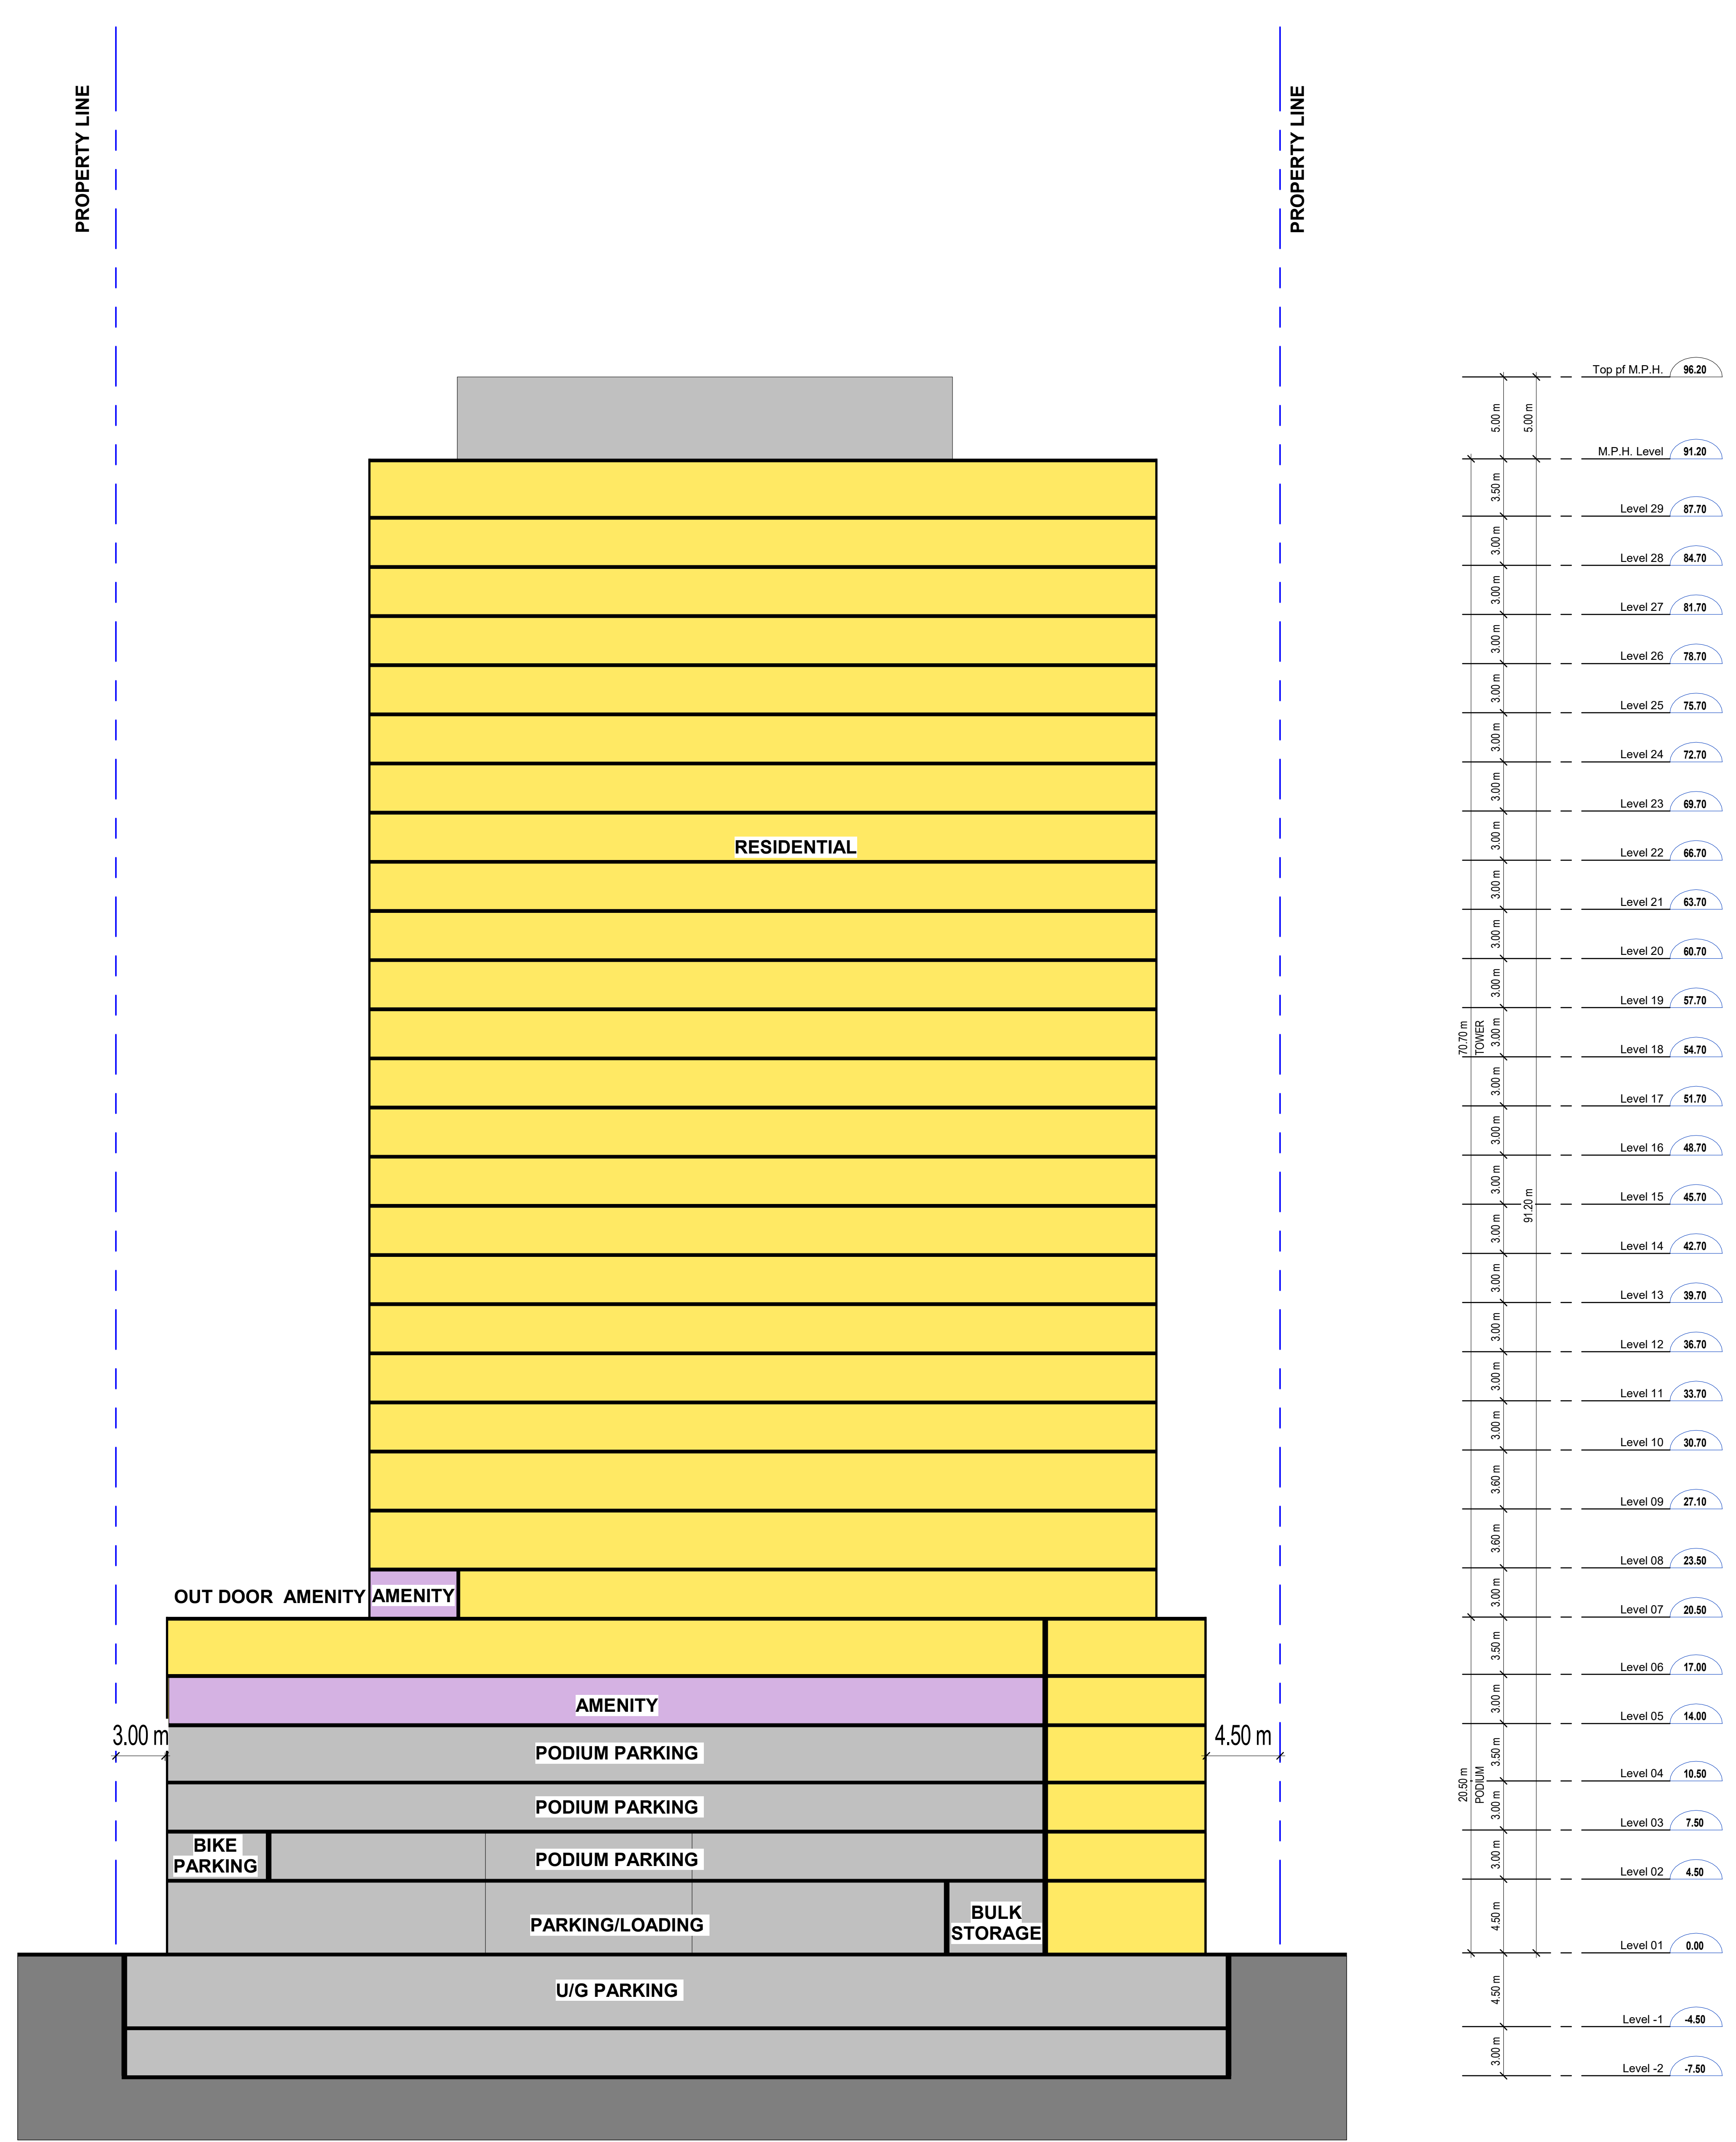

2 ZBL_E-W Section
AZ501 1:200

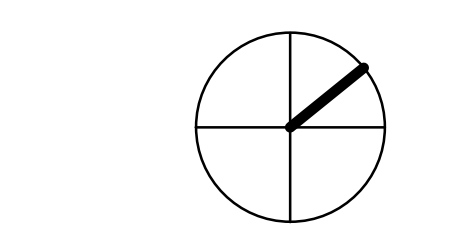

Sweeny & Co Architects

134 Peter Street
Suite 1001
Toronto ON
Canada M5V 2H2

P 416.971.6252
F 416.971.5420
E info@sweenyandco.com
W sweenyandco.com

PROJ. NAME
65-71 Agnes Street

Mississauga, Ontario

OWNER

DWG TITLE
Building Sections

DATE: 2024-03-06
SCALE: 1:200
DRAWN: AA
CHECKED: AGMS
PROJ. No.: 2131

DWG No.
AZ501