

DRAWING NOT TO BE SCALED



Contractor must check and verify all dimensions on the job and report any discrepancies to the architect before proceeding with the work.

This drawing shall not be used for construction purposes until signed by the consultant responsible. The drawing, as an instrument of service, is provided by and is the property of Sweeny & Co. Architects Inc.

ISSUED / REVISED	Description	Date	yy-mm-dd
1	ISSUED FOR REZONING	22-05-06	
2	ISSUED FOR REVIEW	23-02-15	

LEGEND

- RESIDENTIAL UNIT
- RESIDENTIAL LOBBY
- INDOOR AMENITY
- SERVICE

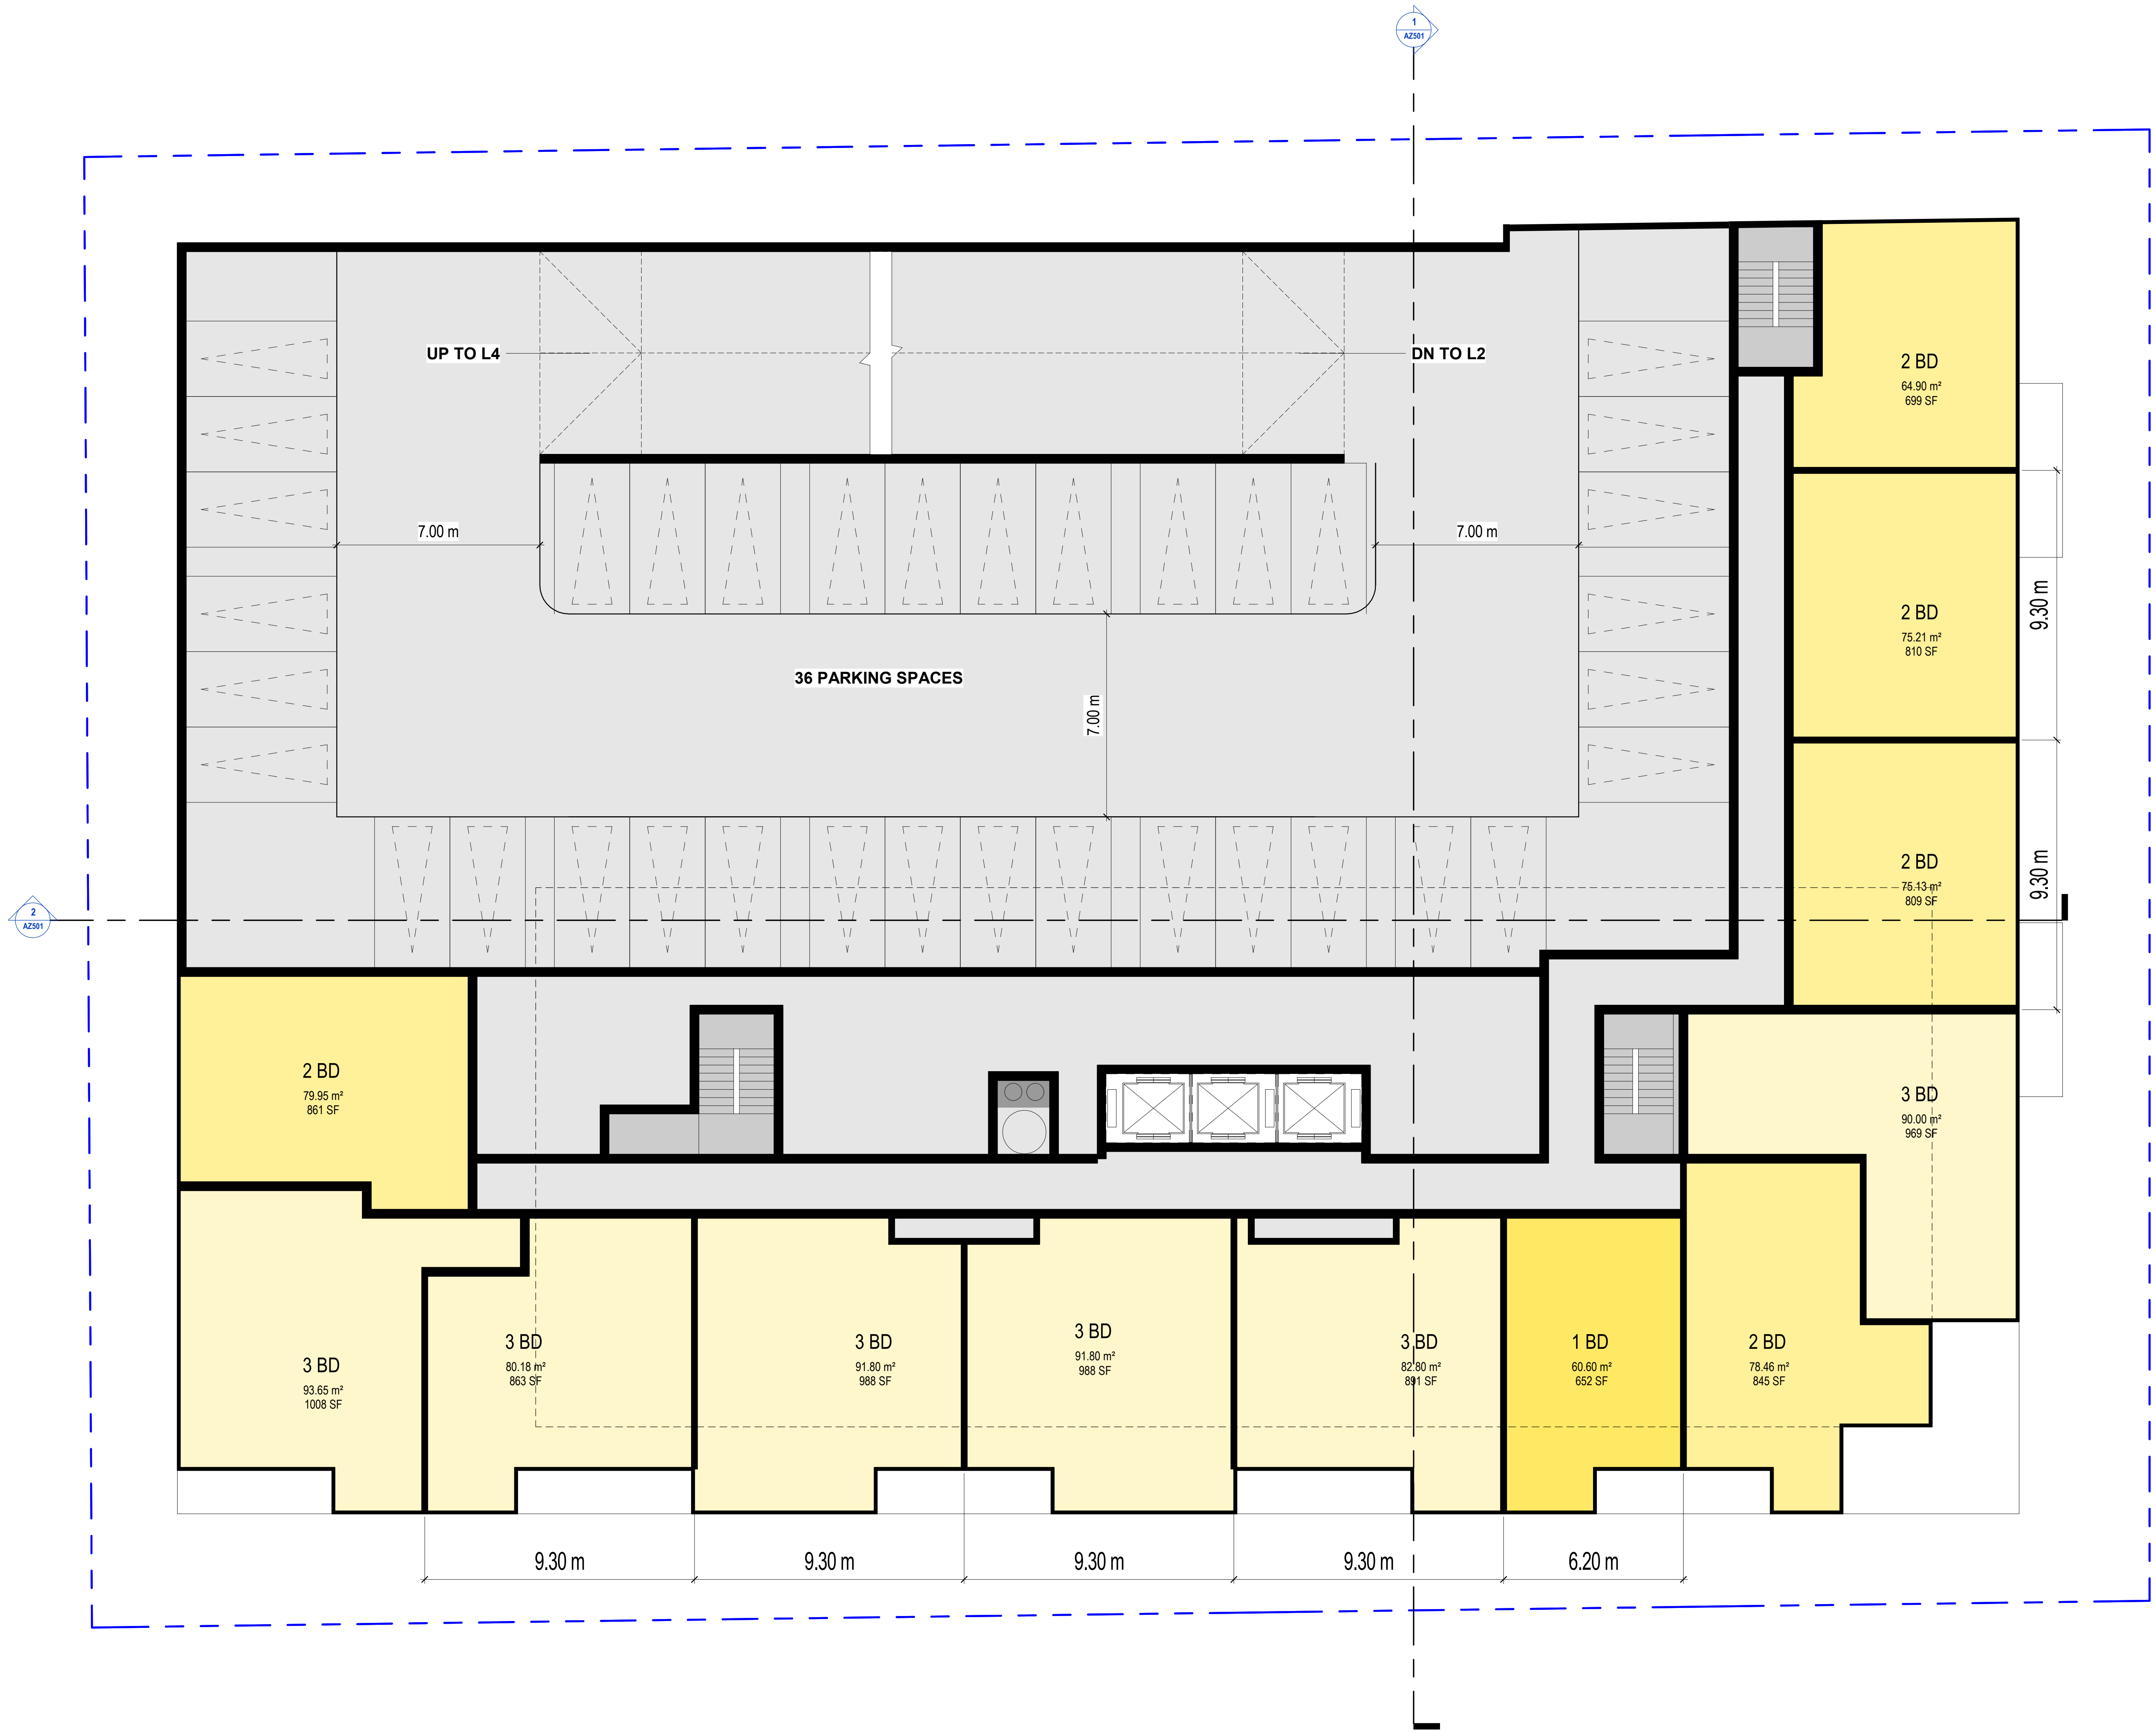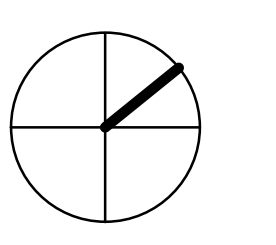

Sweeny & Co Architects

134 Peter Street Suite 1601 Toronto ON Canada M5V 2H2 P 416.971.6252 F 416.971.5420 E info@sweenyandco.com W sweenyandco.com

PROJECT NAME 65-71 Agnes Street

Mississauga, Ontario

OWNER

DWG TITLE Level 3-4

DATE: 2024-03-06 SCALE: As indicated DRAWN: AA CHECKED: AG/MS PROJ. No.: 2131 DWG No. AZ104