

**DRAWING NOT TO BE SCALED**



Contractor must check and verify all dimensions on the job and report any discrepancies to the architect before proceeding with the work.  
This drawing shall not be used for construction purposes until signed by the consultant responsible. The drawing, as an instrument of service, is provided by and is the property of Sweeny & Co. Architects Inc.

**ISSUED / REVISED**

No.	Description	yy-mm-dd

**LEGEND**

- RESIDENTIAL UNIT
- RESIDENTIAL LOBBY
- INDOOR AMENITY
- SERVICE

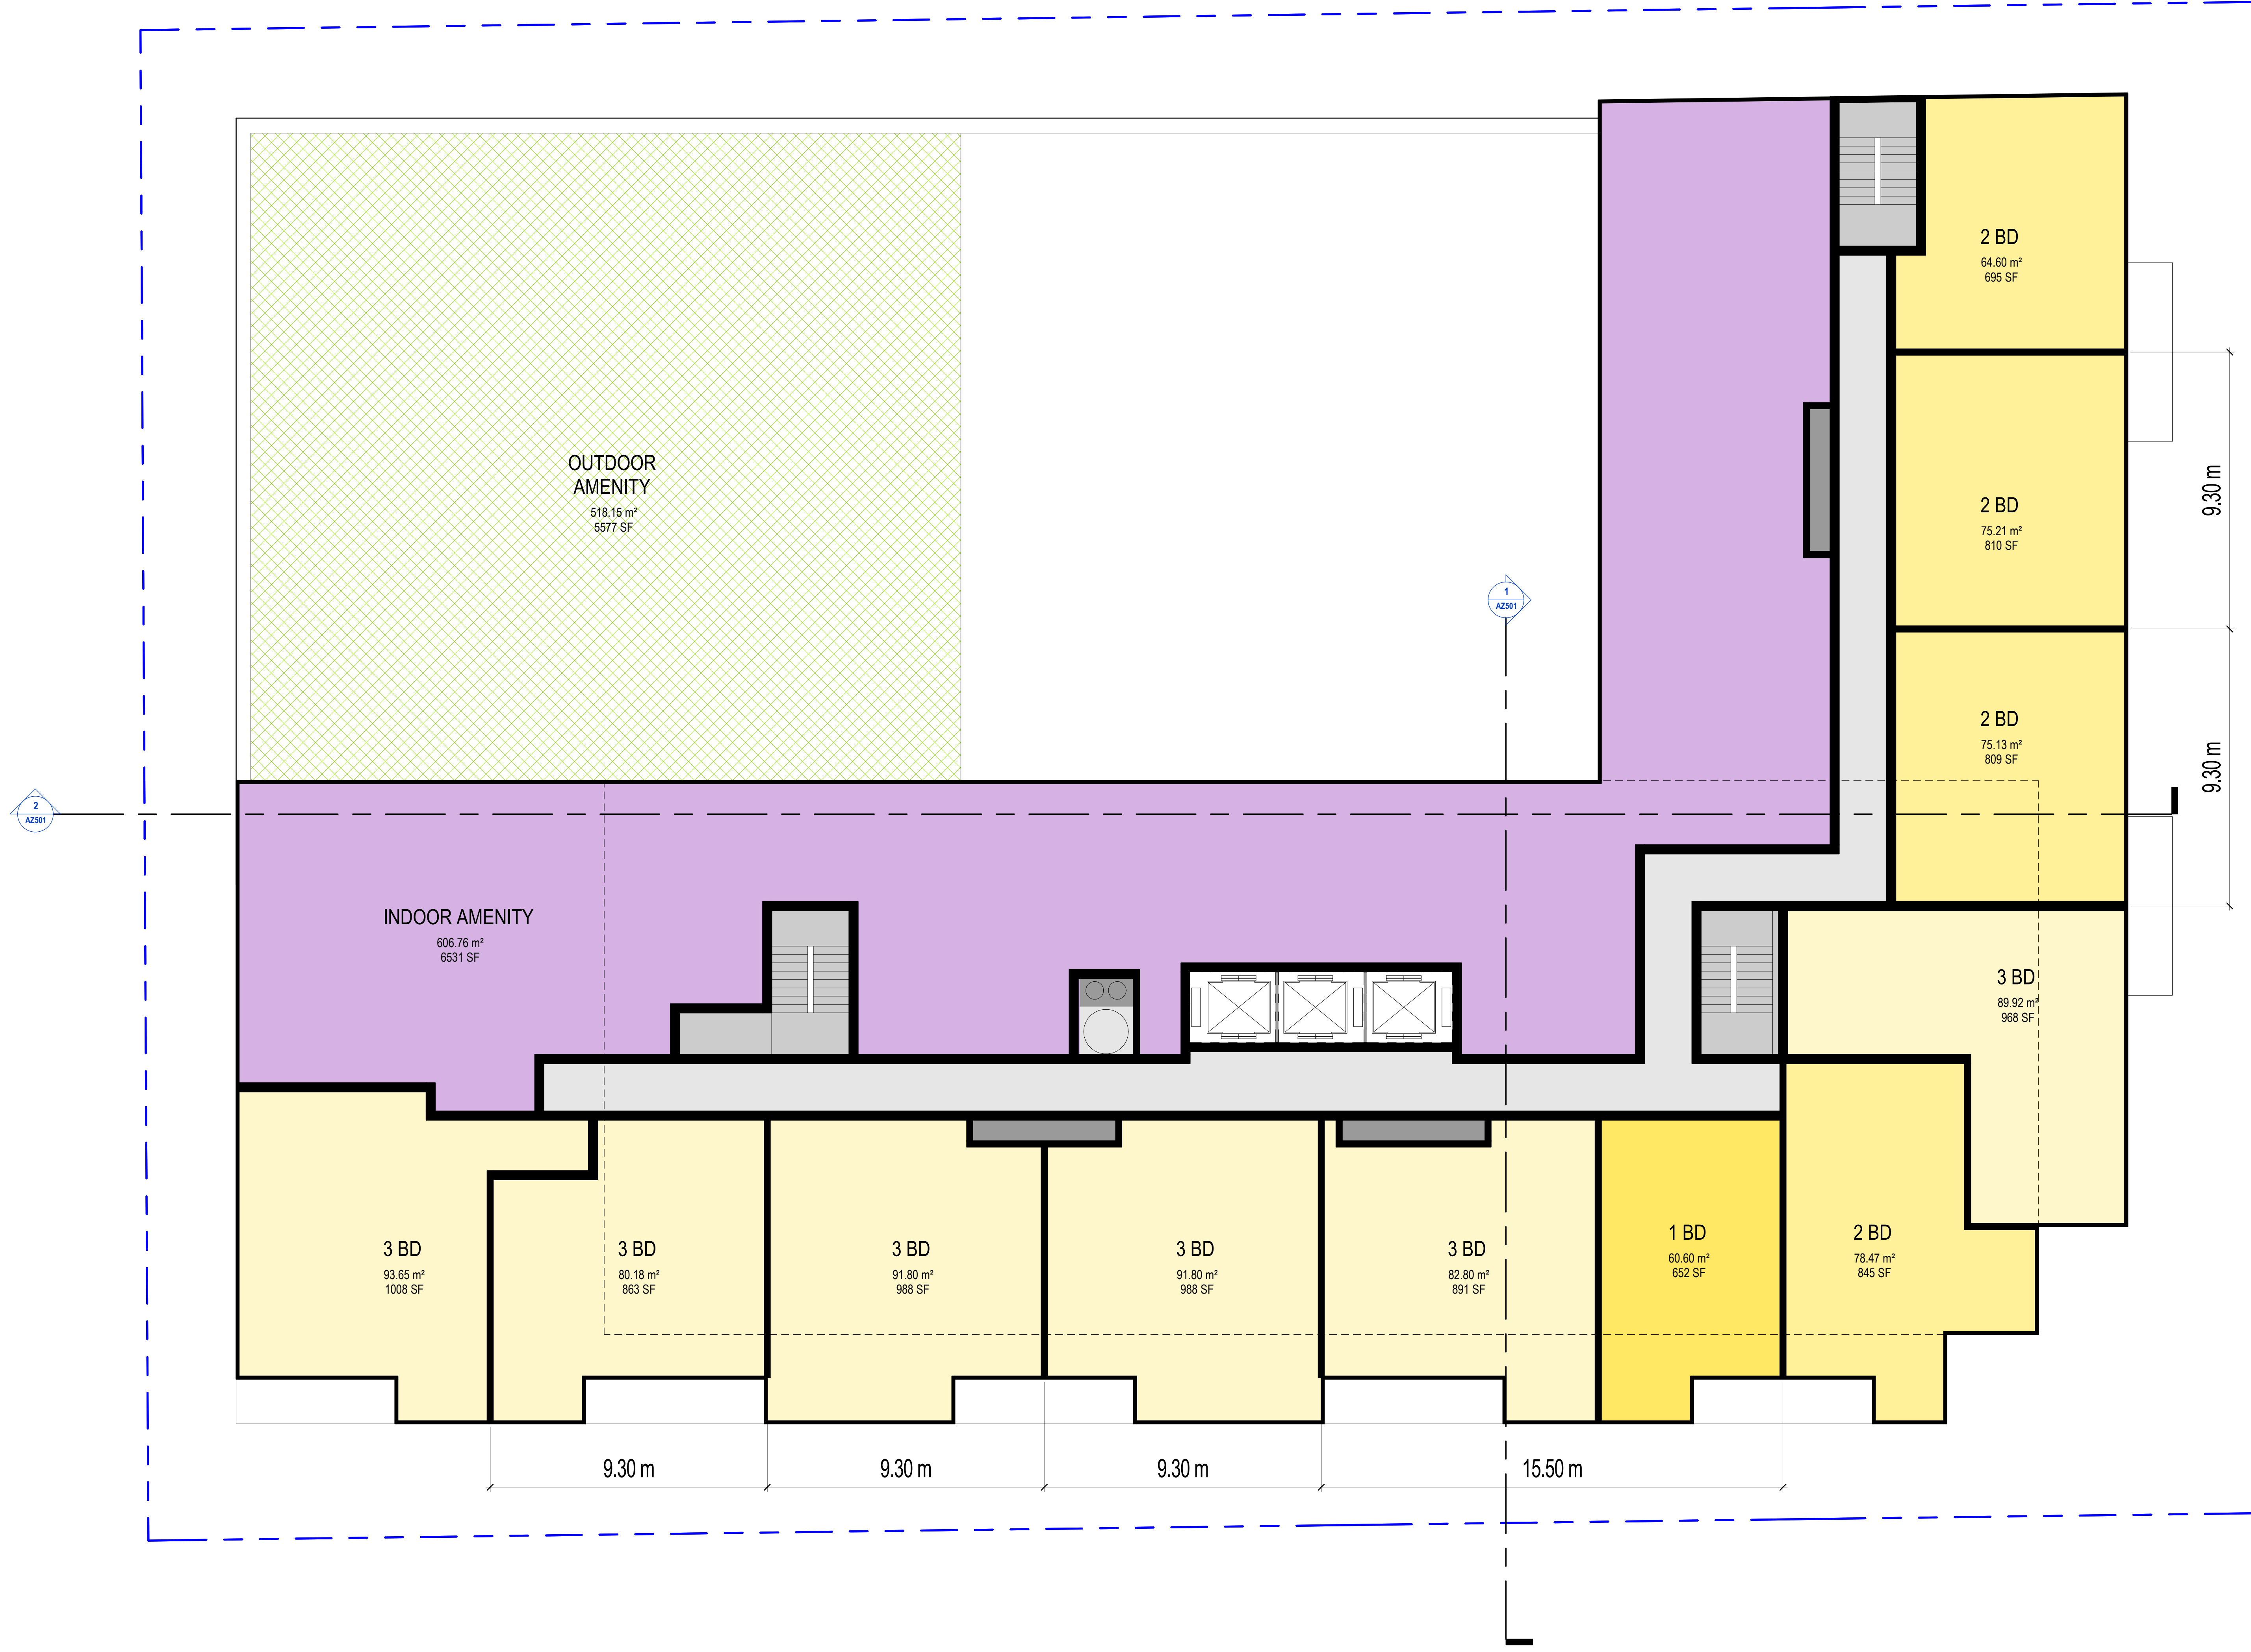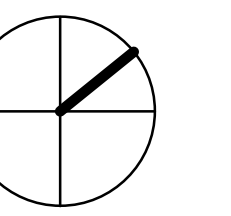

**Sweeny & Co Architects**

134 Peter Street P 416 971 6252  
 Suite 1601 F 416 971 5420  
 Toronto ON E info@sweenyandco.com  
 Canada M5V 2H2 W sweenyandco.com

PROJ. NAME  
**65-71 Agnes Street**

Mississauga, Ontario

OWNER

DWG TITLE  
**Level 5**

DATE: 2024-03-06  
 SCALE: As indicated  
 DRAWN: AA  
 CHECKED: AG/MS  
 PROJ. No.: 2131

DWG No.  
**AZ105**