


This drawing, as an instrument of service, is provided by and is the property of Turner Fleischer. The contractor must verify and accept responsibility for all dimensions and conditions on site and must notify Turner Fleischer of any variations from the supplied information. This drawing is not to be used for any other project. The architect is not responsible for the accuracy of survey, structural, mechanical, electrical, etc. information shown on this drawing. Refer to the appropriate consultant's drawings before proceeding with the work. Construction must conform to all applicable codes and requirements of all applicable governing jurisdictions. The contractor working from drawings not specifically marked "For Construction" must assume full responsibility and bear costs for any corrections or damages resulting from his work.

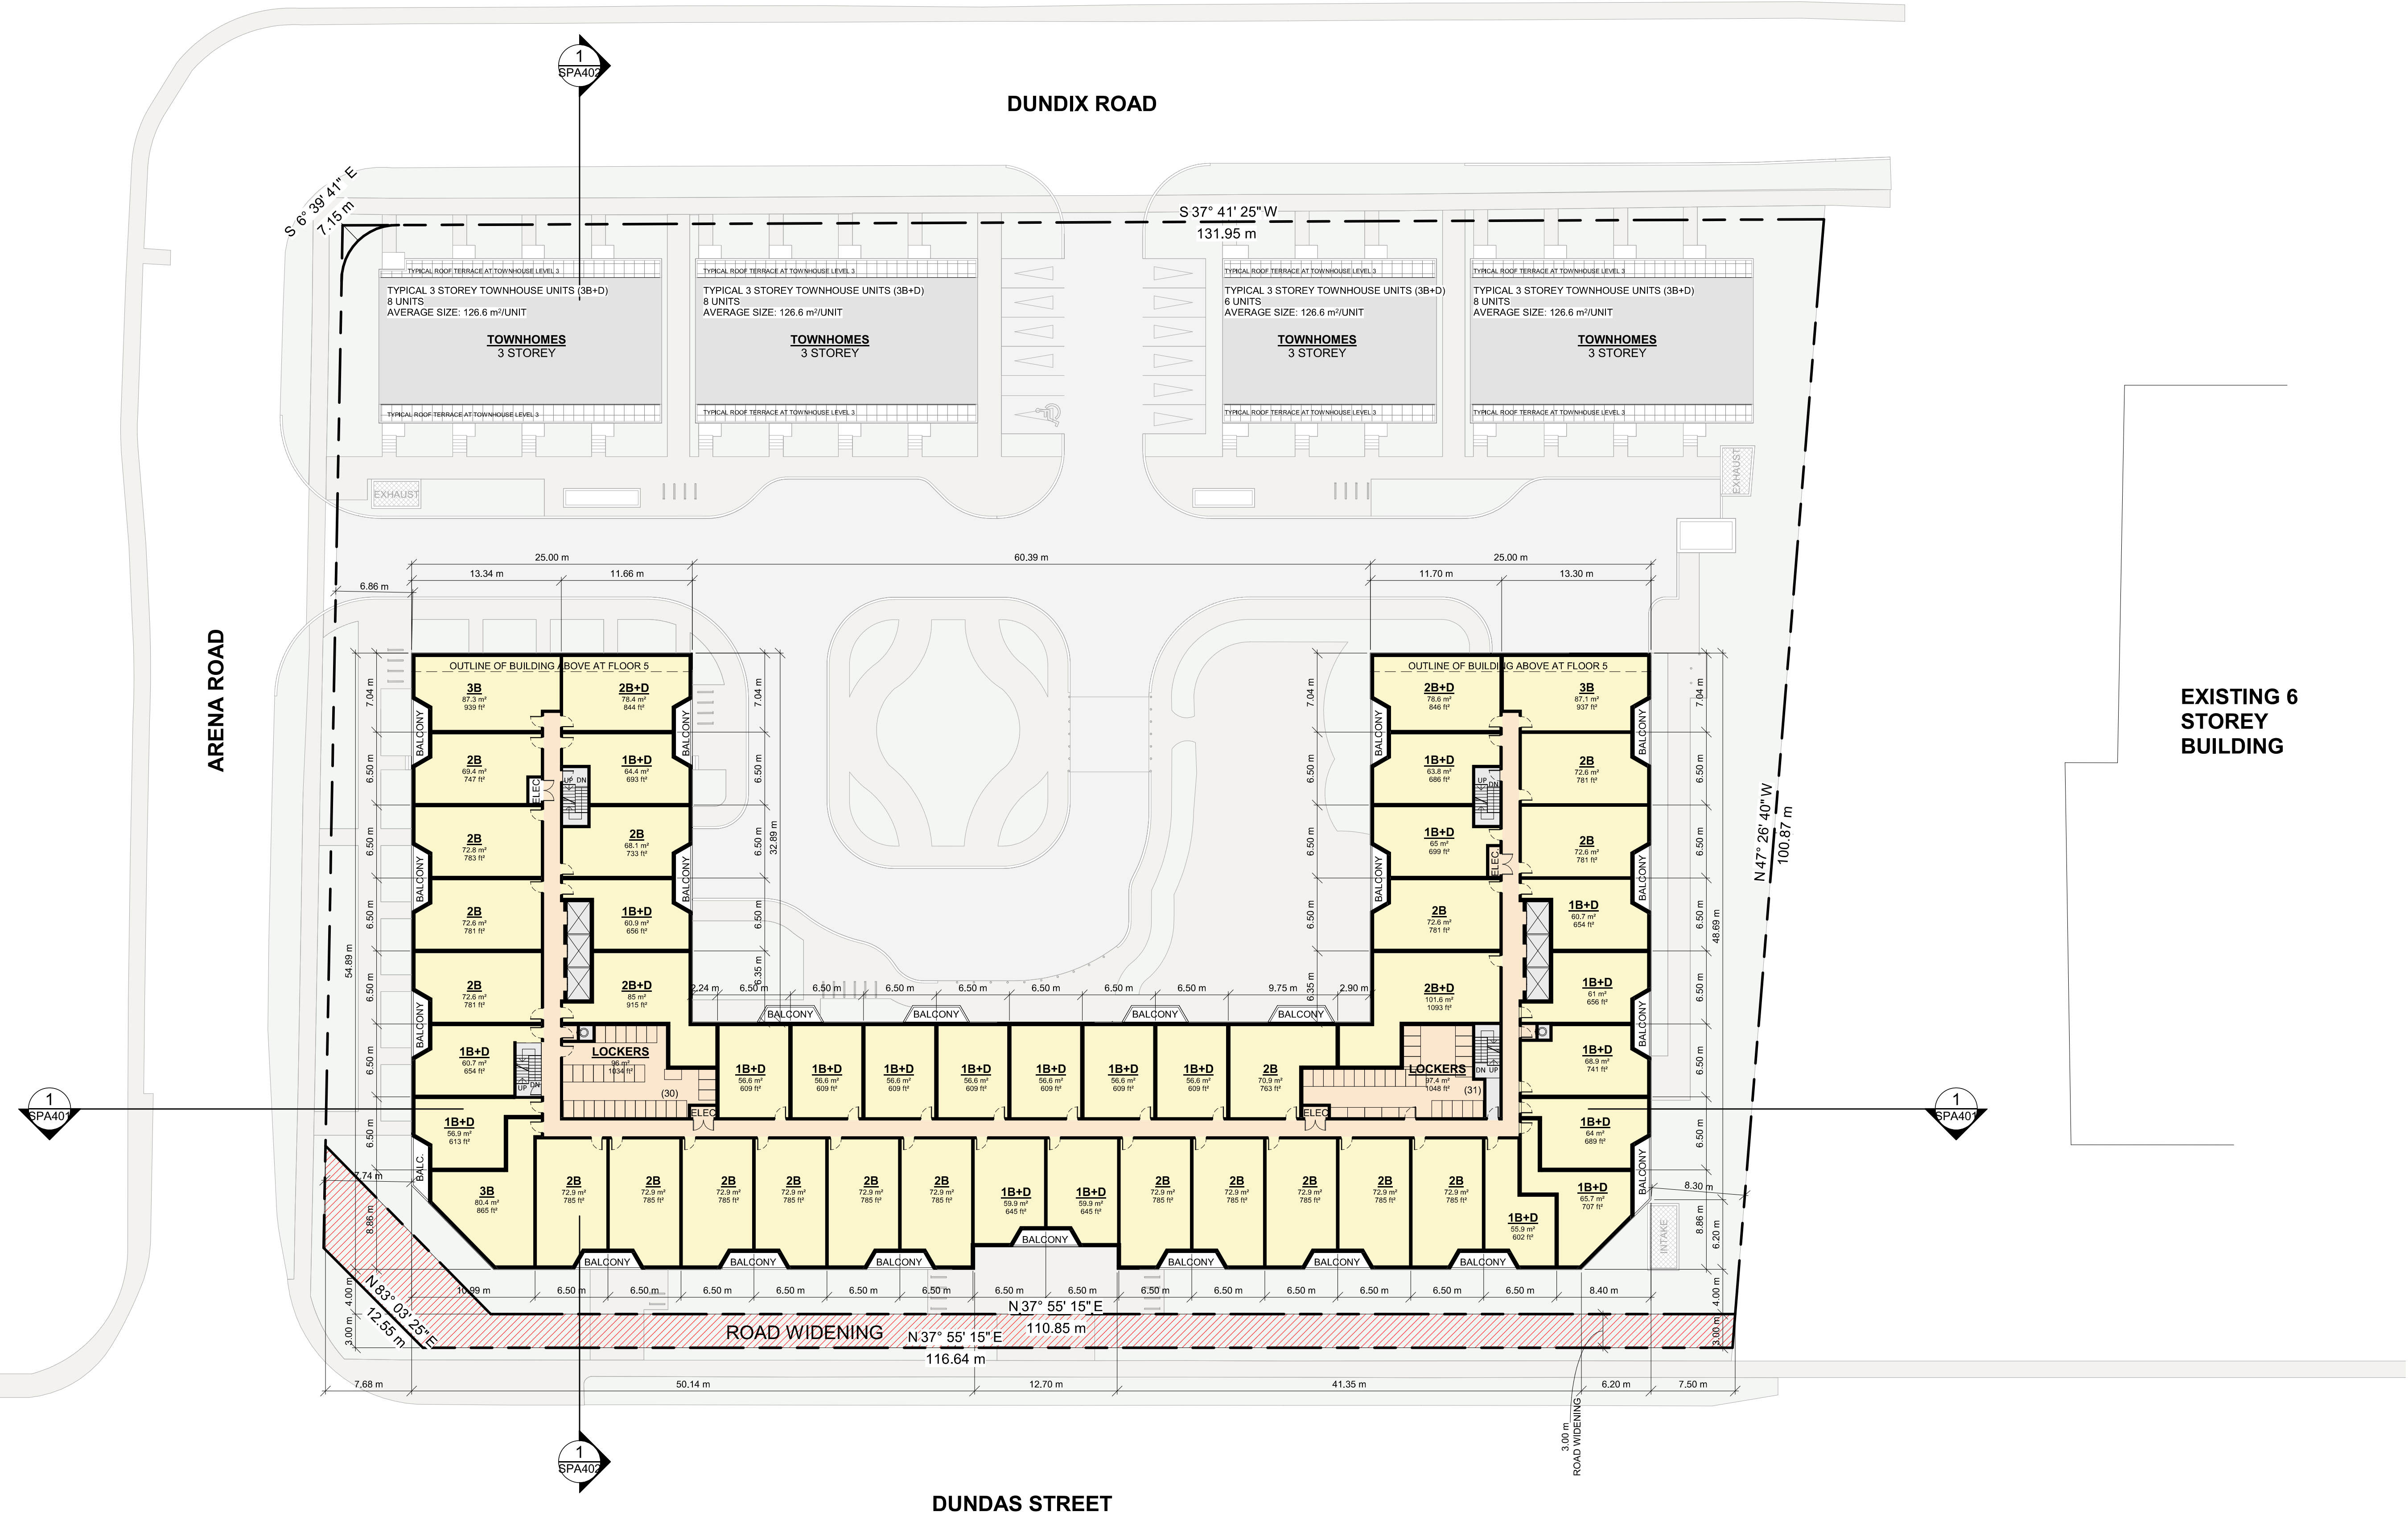

EXISTING 6 STOREY BUILDING

#	DATE	DESCRIPTION	BY
2	06-09-2024	OPA & ZBA RESUBMISSION	MAE
1	06-07-2022	OPA, ZBA & SPA RESUBMISSION	

PROJECT  
**PROPOSED MIXED-USE DEVELOPMENT**  
1225 Dundas Street E, Mississauga, ON  
(OZ/OPA 22-20 W3)

DRAWING  
**FLOORS 3-4**

PROJECT NO. 22.117P01	
PROJECT DATE	
DRAWN BY WJB	
CHECKED BY Checker	
SCALE 1 : 300	

DRAWING NO. <b>SPA154</b>	REV. <b>2</b>
------------------------------	------------------