


This drawing, as an instrument of service, is provided by and is the property of Turner Fleischer. The contractor must verify and accept responsibility for all dimensions and conditions on site and must notify Turner Fleischer of any variations from the supplied information. This drawing is not to be scaled. The architect is not responsible for the accuracy of survey, structural, mechanical, electrical, etc. information shown on this drawing. Refer to the appropriate consultant's drawings before proceeding with the work. Construction must conform to all applicable codes and requirements of all relevant governing jurisdictions. The contractor working from drawings not specifically marked for construction must assume full responsibility and bear costs for any corrections or damages resulting from his work.

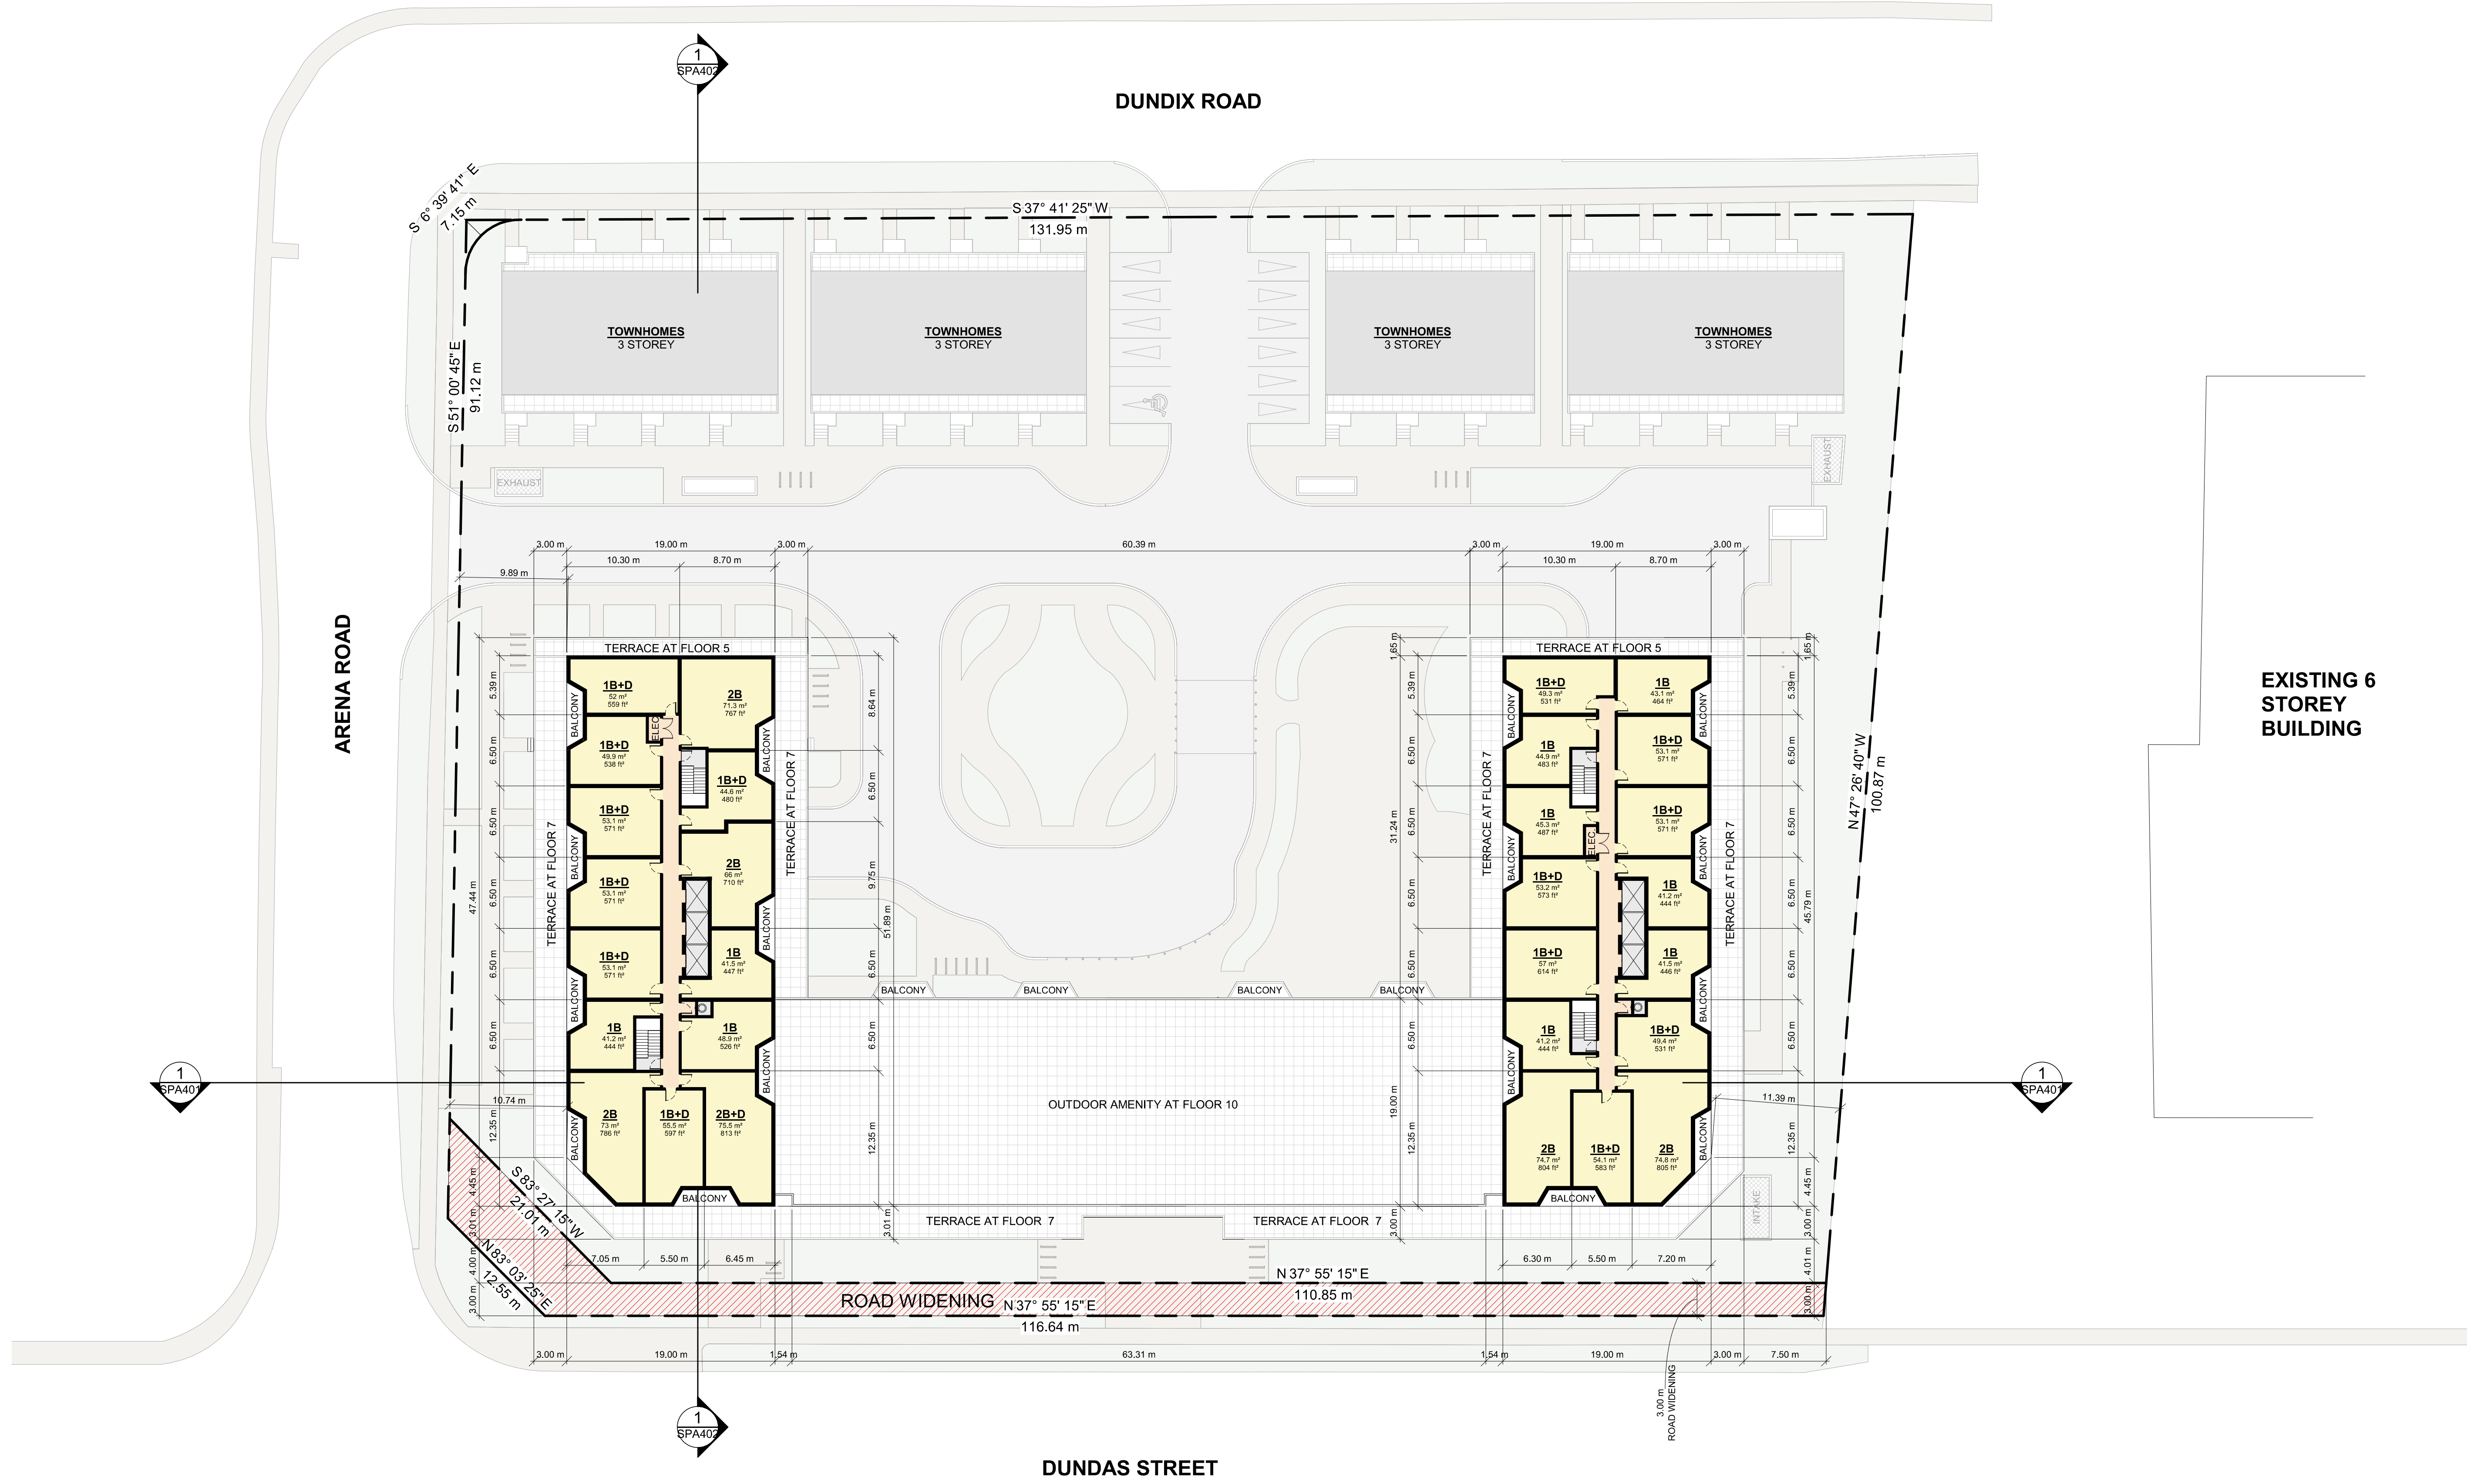

EXISTING 6 STOREY BUILDING

| # | DATE       | DESCRIPTION            | BY  |
|---|------------|------------------------|-----|
| 2 | 06-09-2024 | OPA & ZBA RESUBMISSION | MLE |

PROJECT  
**PROPOSED MIXED-USE DEVELOPMENT**  
1225 Dundas Street E, Mississauga, ON  
(OZ/OPA 22-20 W3)

DRAWING  
**FLOORS 11-12**

PROJECT NO.  
22.117P01  
PROJECT DATE  
DRAWN BY  
MLE  
CHECKED BY  
NMC  
SCALE  
1 : 300



| DRAWING NO. | REV. |
|-------------|------|
| SPA158      | 2    |

