


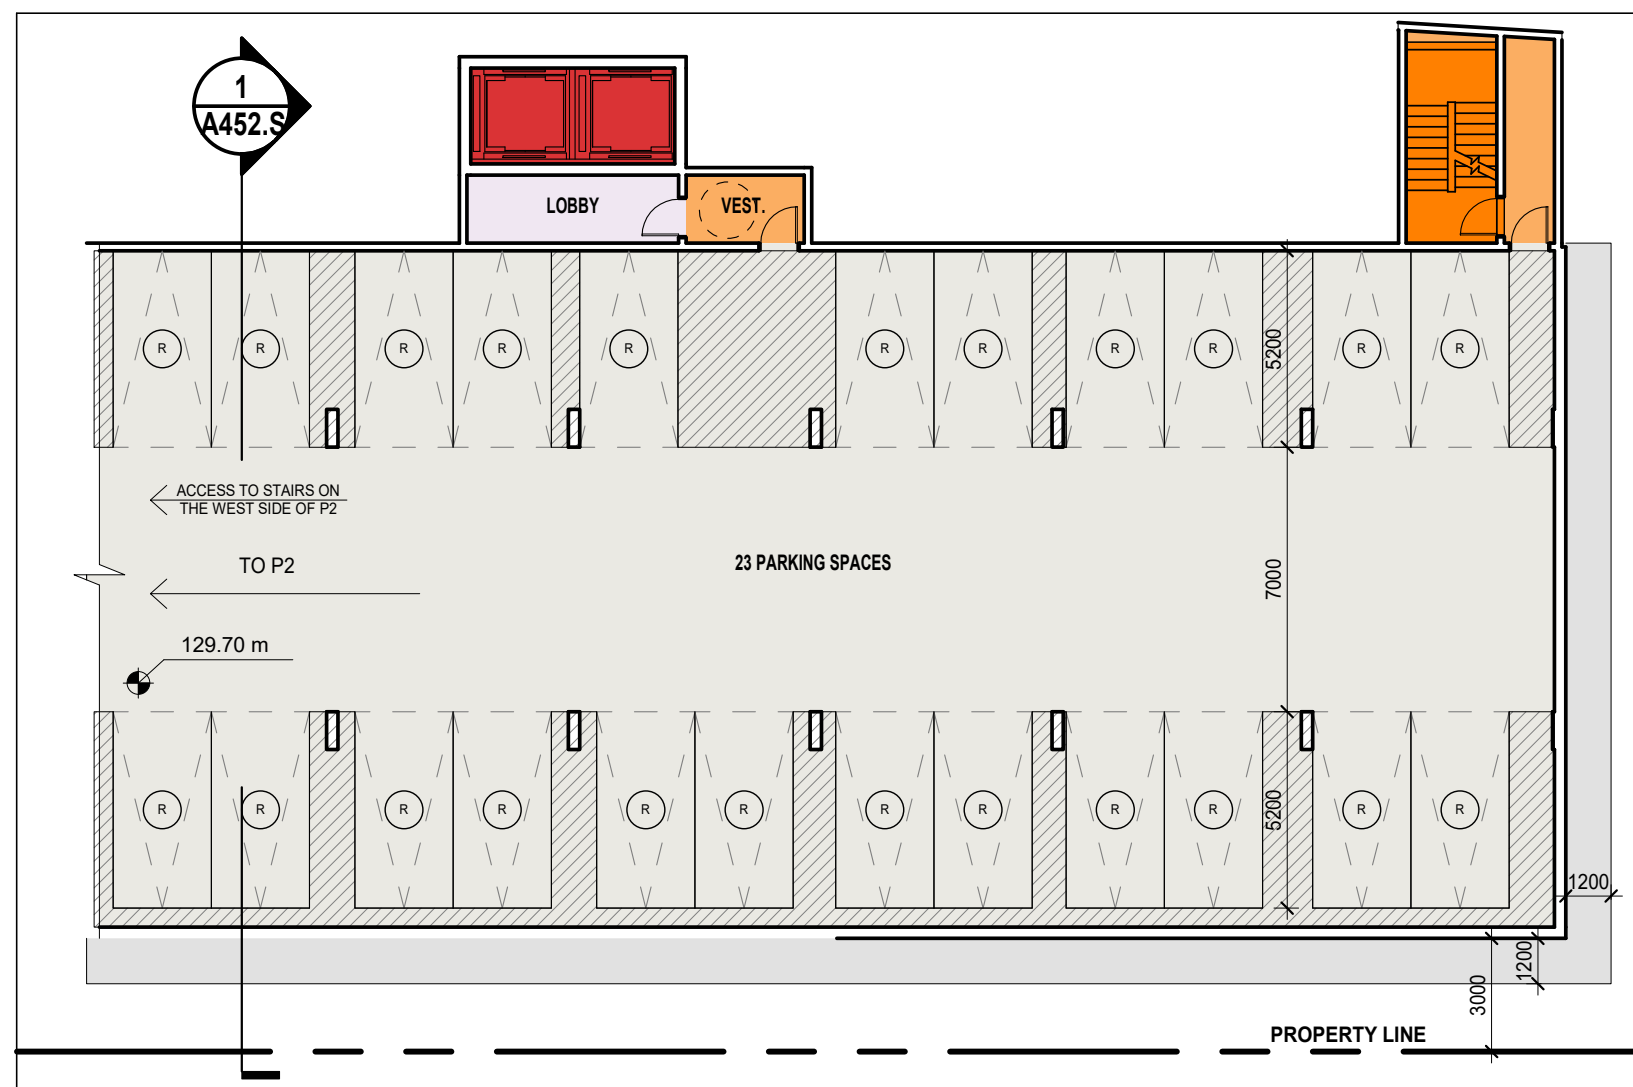

2
A102.S
P2 Lower Underground Plan





PARKING NOTES:

1. MINIMUM PARKING SPACE SIZES (UNLESS OTHERWISE NOTED):
 - 2600mm WIDE X 5200mm LONG (NO SIDES OBSTRUCTED)
 - 2750mm WIDE X 5200mm LONG (ONE SIDE OBSTRUCTED)
 - 2900mm WIDE X 5200mm LONG (TWO SIDES OBSTRUCTED)

2. MAINTAIN MINIMUM DRIVE AISLE WIDTH OF 7000mm UNLESS OTHERWISE NOTED.

3. MAINTAIN MINIMUM HEADROOM CLEARANCE OF 2100mm THROUGHOUT.


PARKING LEGEND:

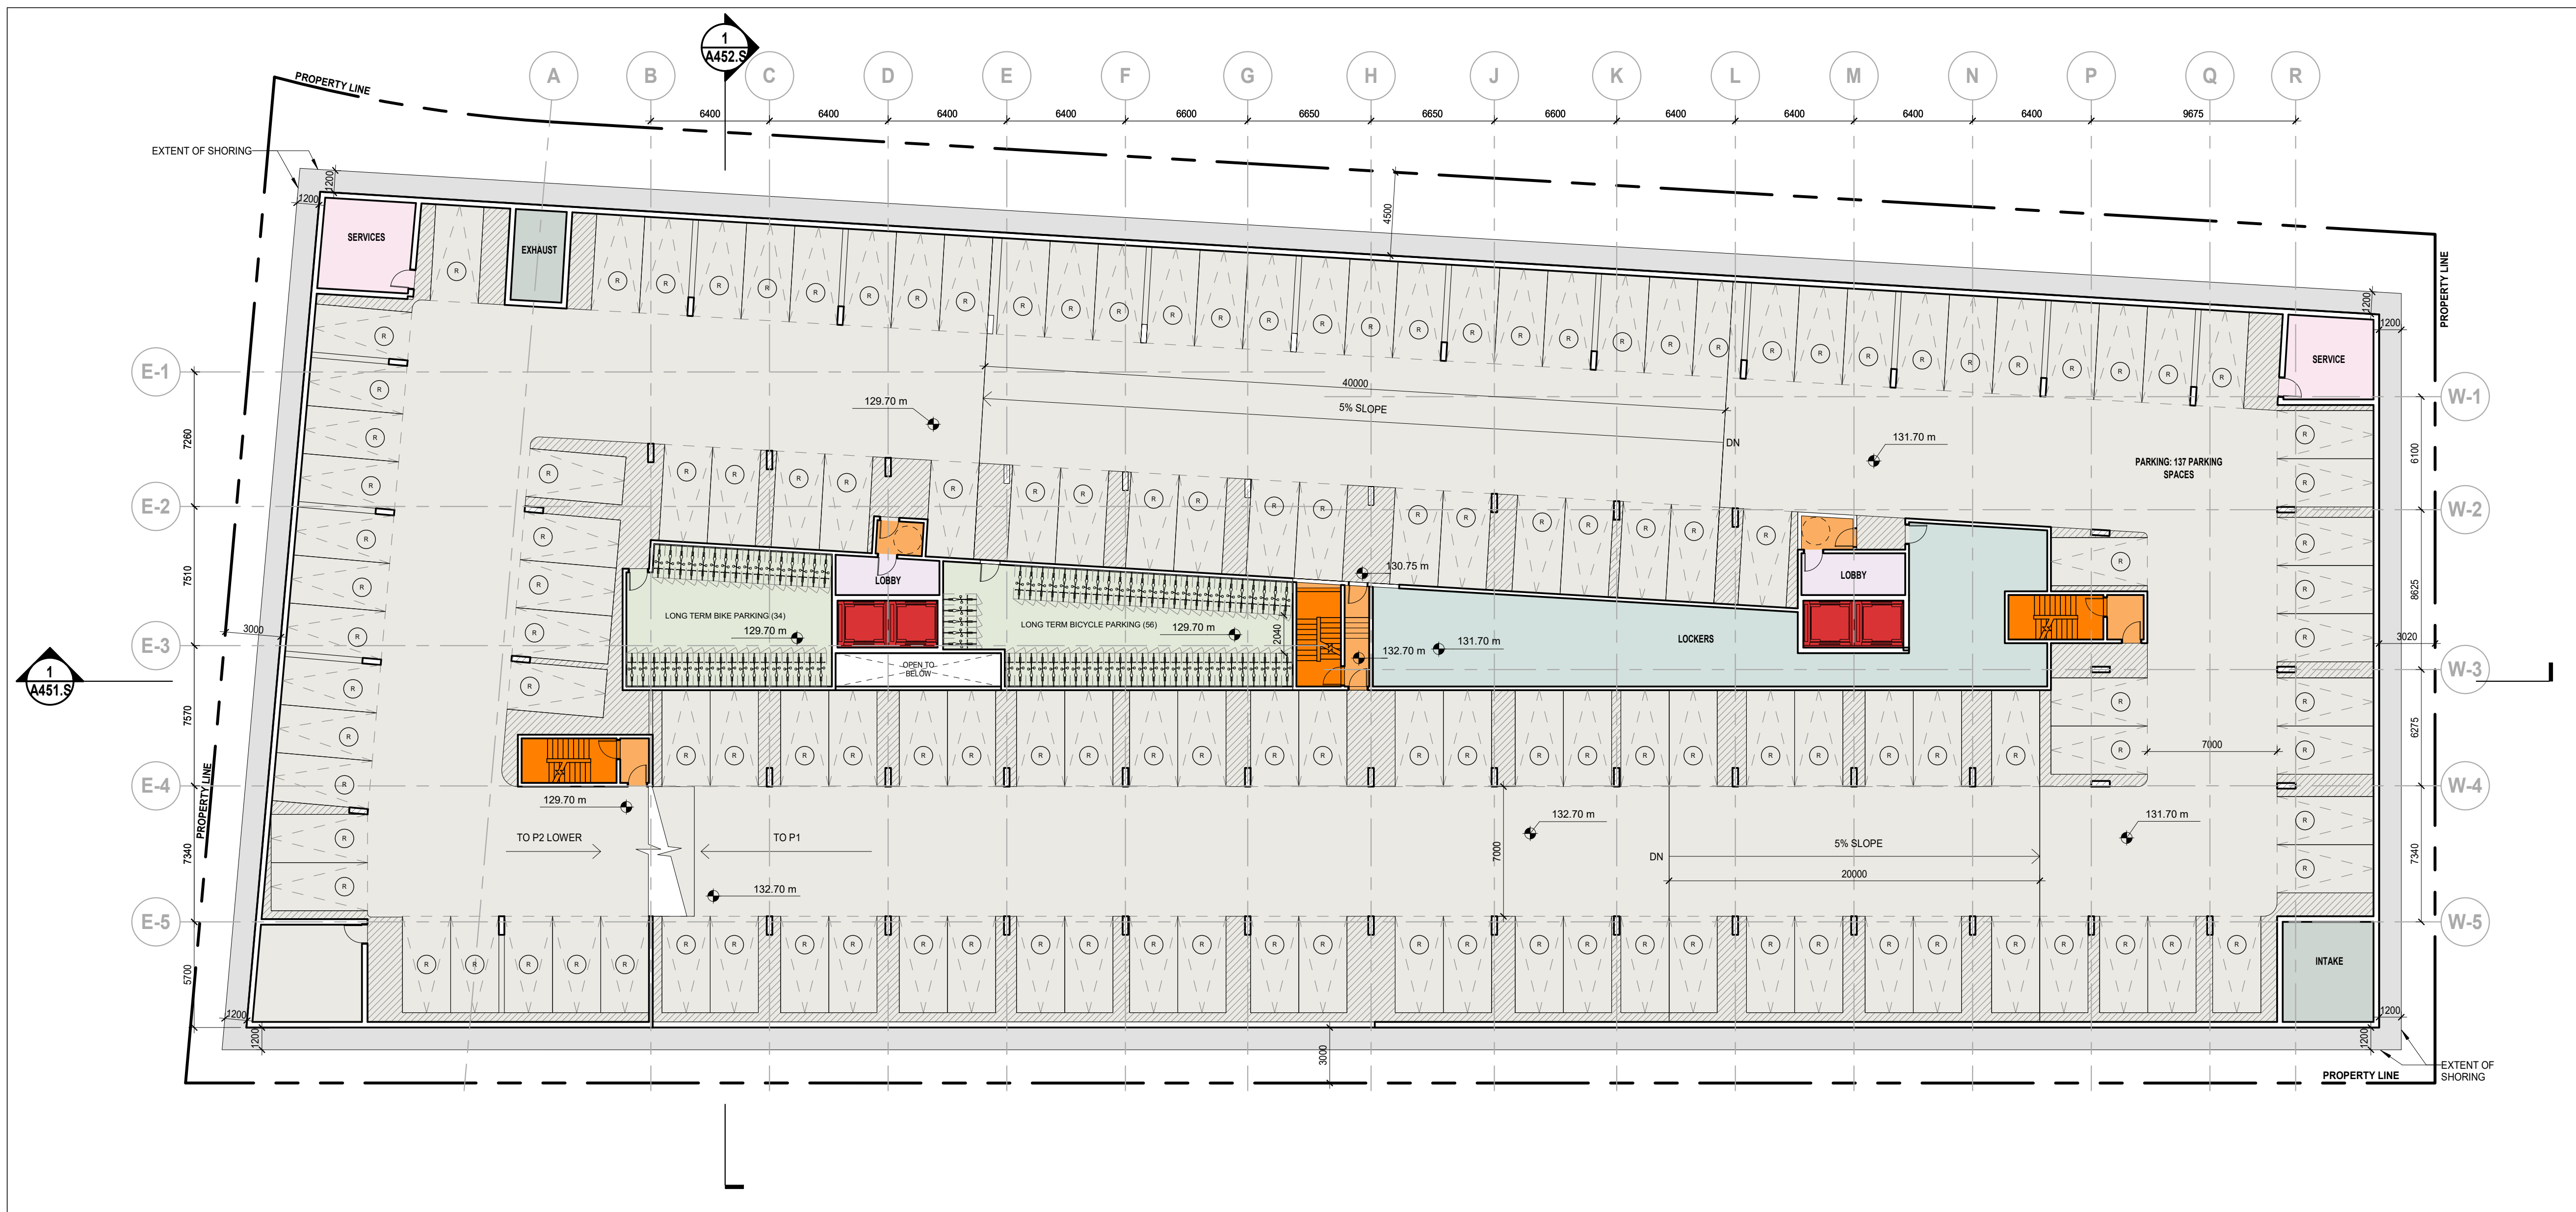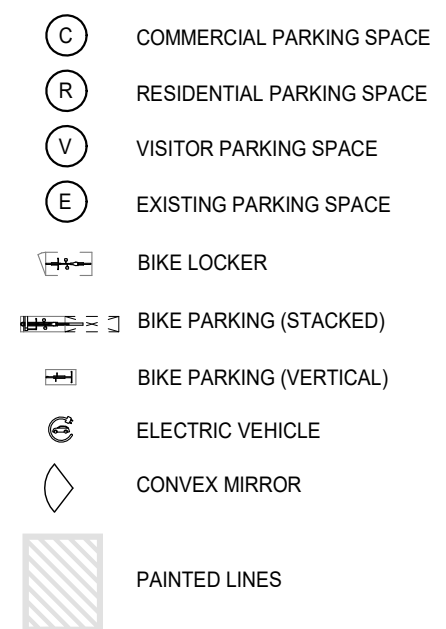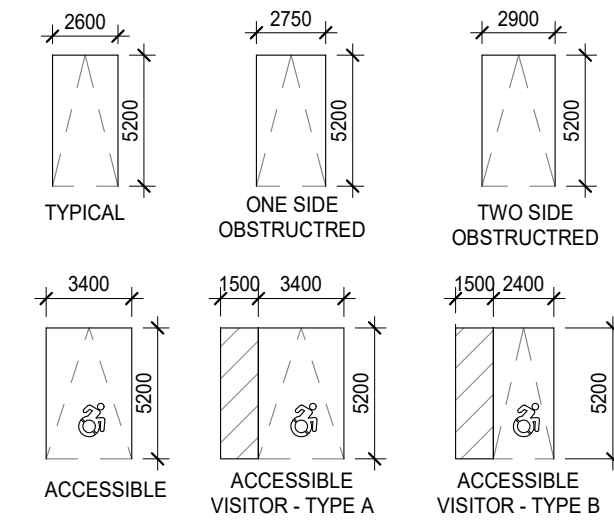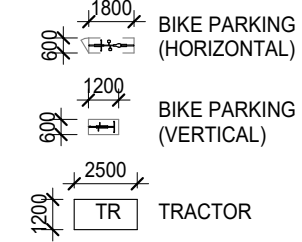

1
A102.S
P2 Underground Plan

REVISION RECORD

ISSUE RECORD

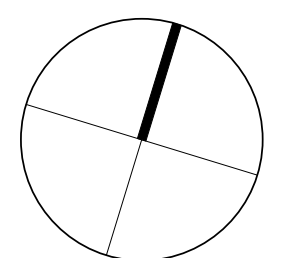

**BDP.
Quadrangle**

Quadrangle Architects Limited
The Well, 8 Spadina Avenue, Suite 2100, Toronto, ON M5V 0S8
t 416 598 1240 www.bdpquadrangle.com

1470 Williamsport Drive

Mississauga, ON
for
1470 Williamsport Holdings Inc.

23057 1:200 SJ AB
PROJECT SCALE DRAWN REVIEWED

P2 Underground Plan

A102.S

Note: This drawing is the property of the Architect and may not be reproduced or used without the expressed consent of the Architect. The Contractor is responsible for checking and verifying all levels and dimensions and shall report all discrepancies to the Architect and obtain clarification prior to commencing work.