





1.	DEC.04.2023	ISSUED FOR REVIEW	RD
2.	DEC.18.2023	ISSUED FOR REVIEW	RD
3.	JAN.19.2024	ISSUED FOR REVIEW	RD
4.	FEB.02.2024	ISSUED FOR REVIEW + COORD.	RD
5.	JUN.14.2024	ISSUED FOR REVIEW + COORD.	RD
6.	SEP.12.2024	ISSUED FOR REVIEW + COORD.	RD
7.	OCT.09.2024	ISSUED FOR REVIEW + COORD.	RD
8.	MAR.13.2025	ISSUED FOR COORDINATION	RD
9.	MAR.25.2025	ISSUED FOR 20A RE-SUBMISSION	RD

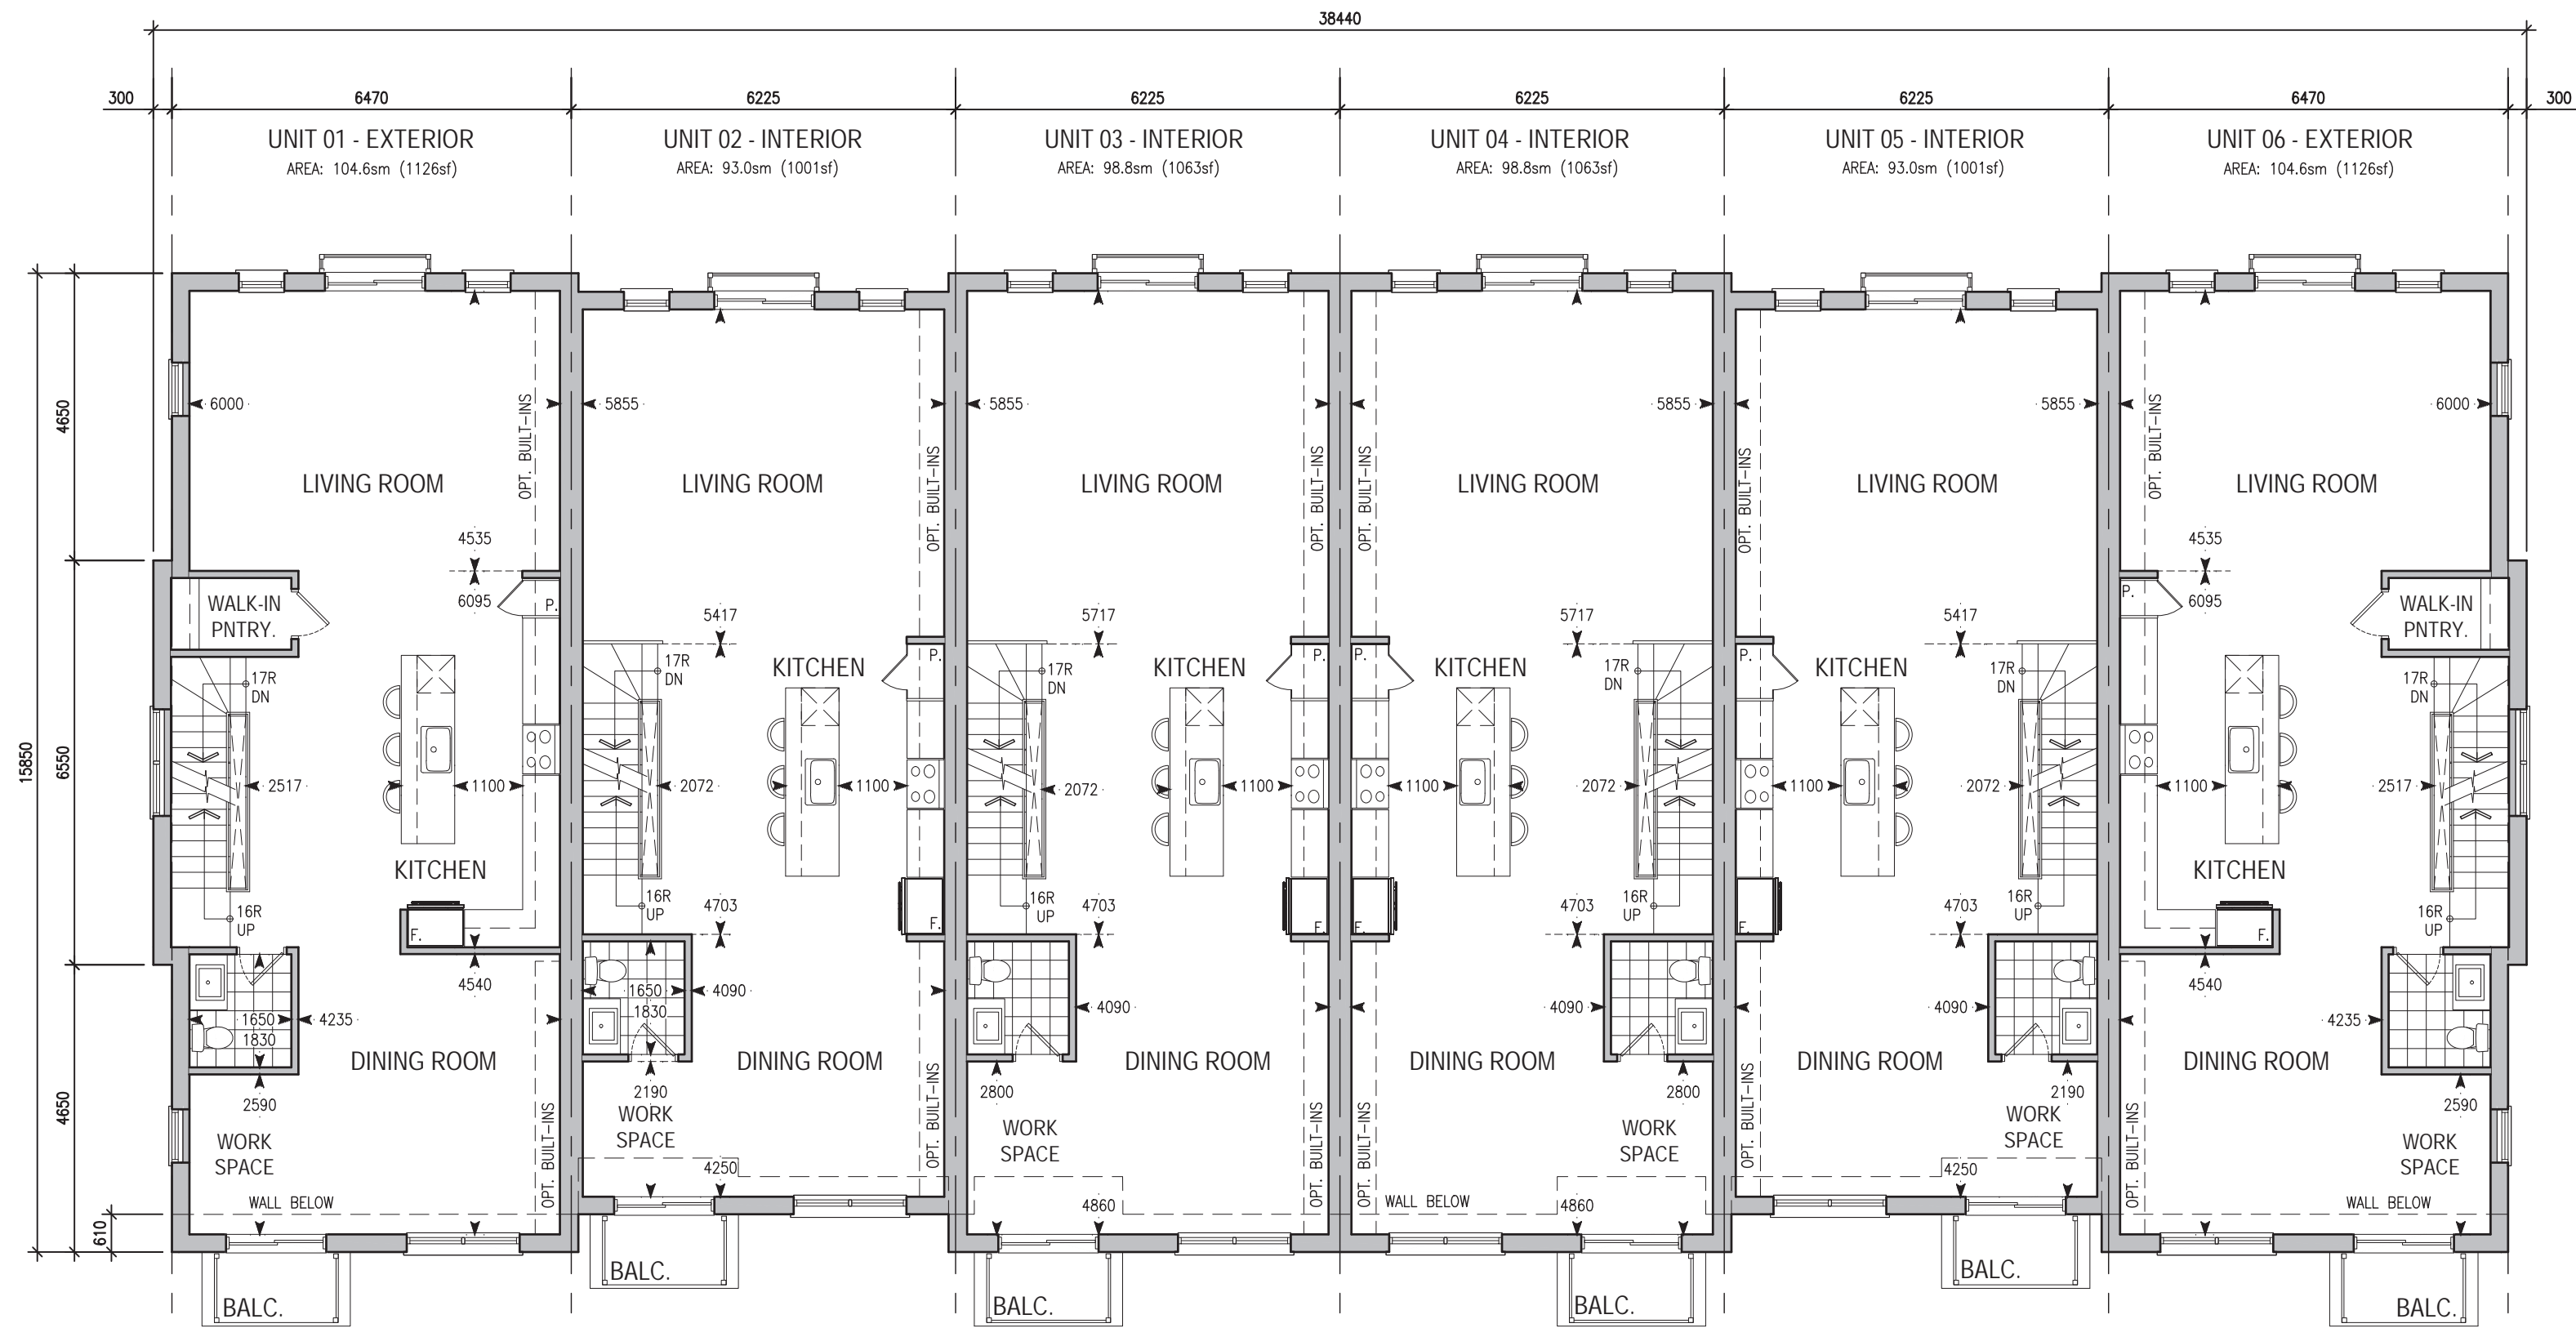

TOWNHOUSE BLOCK 1 - PROPOSED 2ND FLOOR PLAN

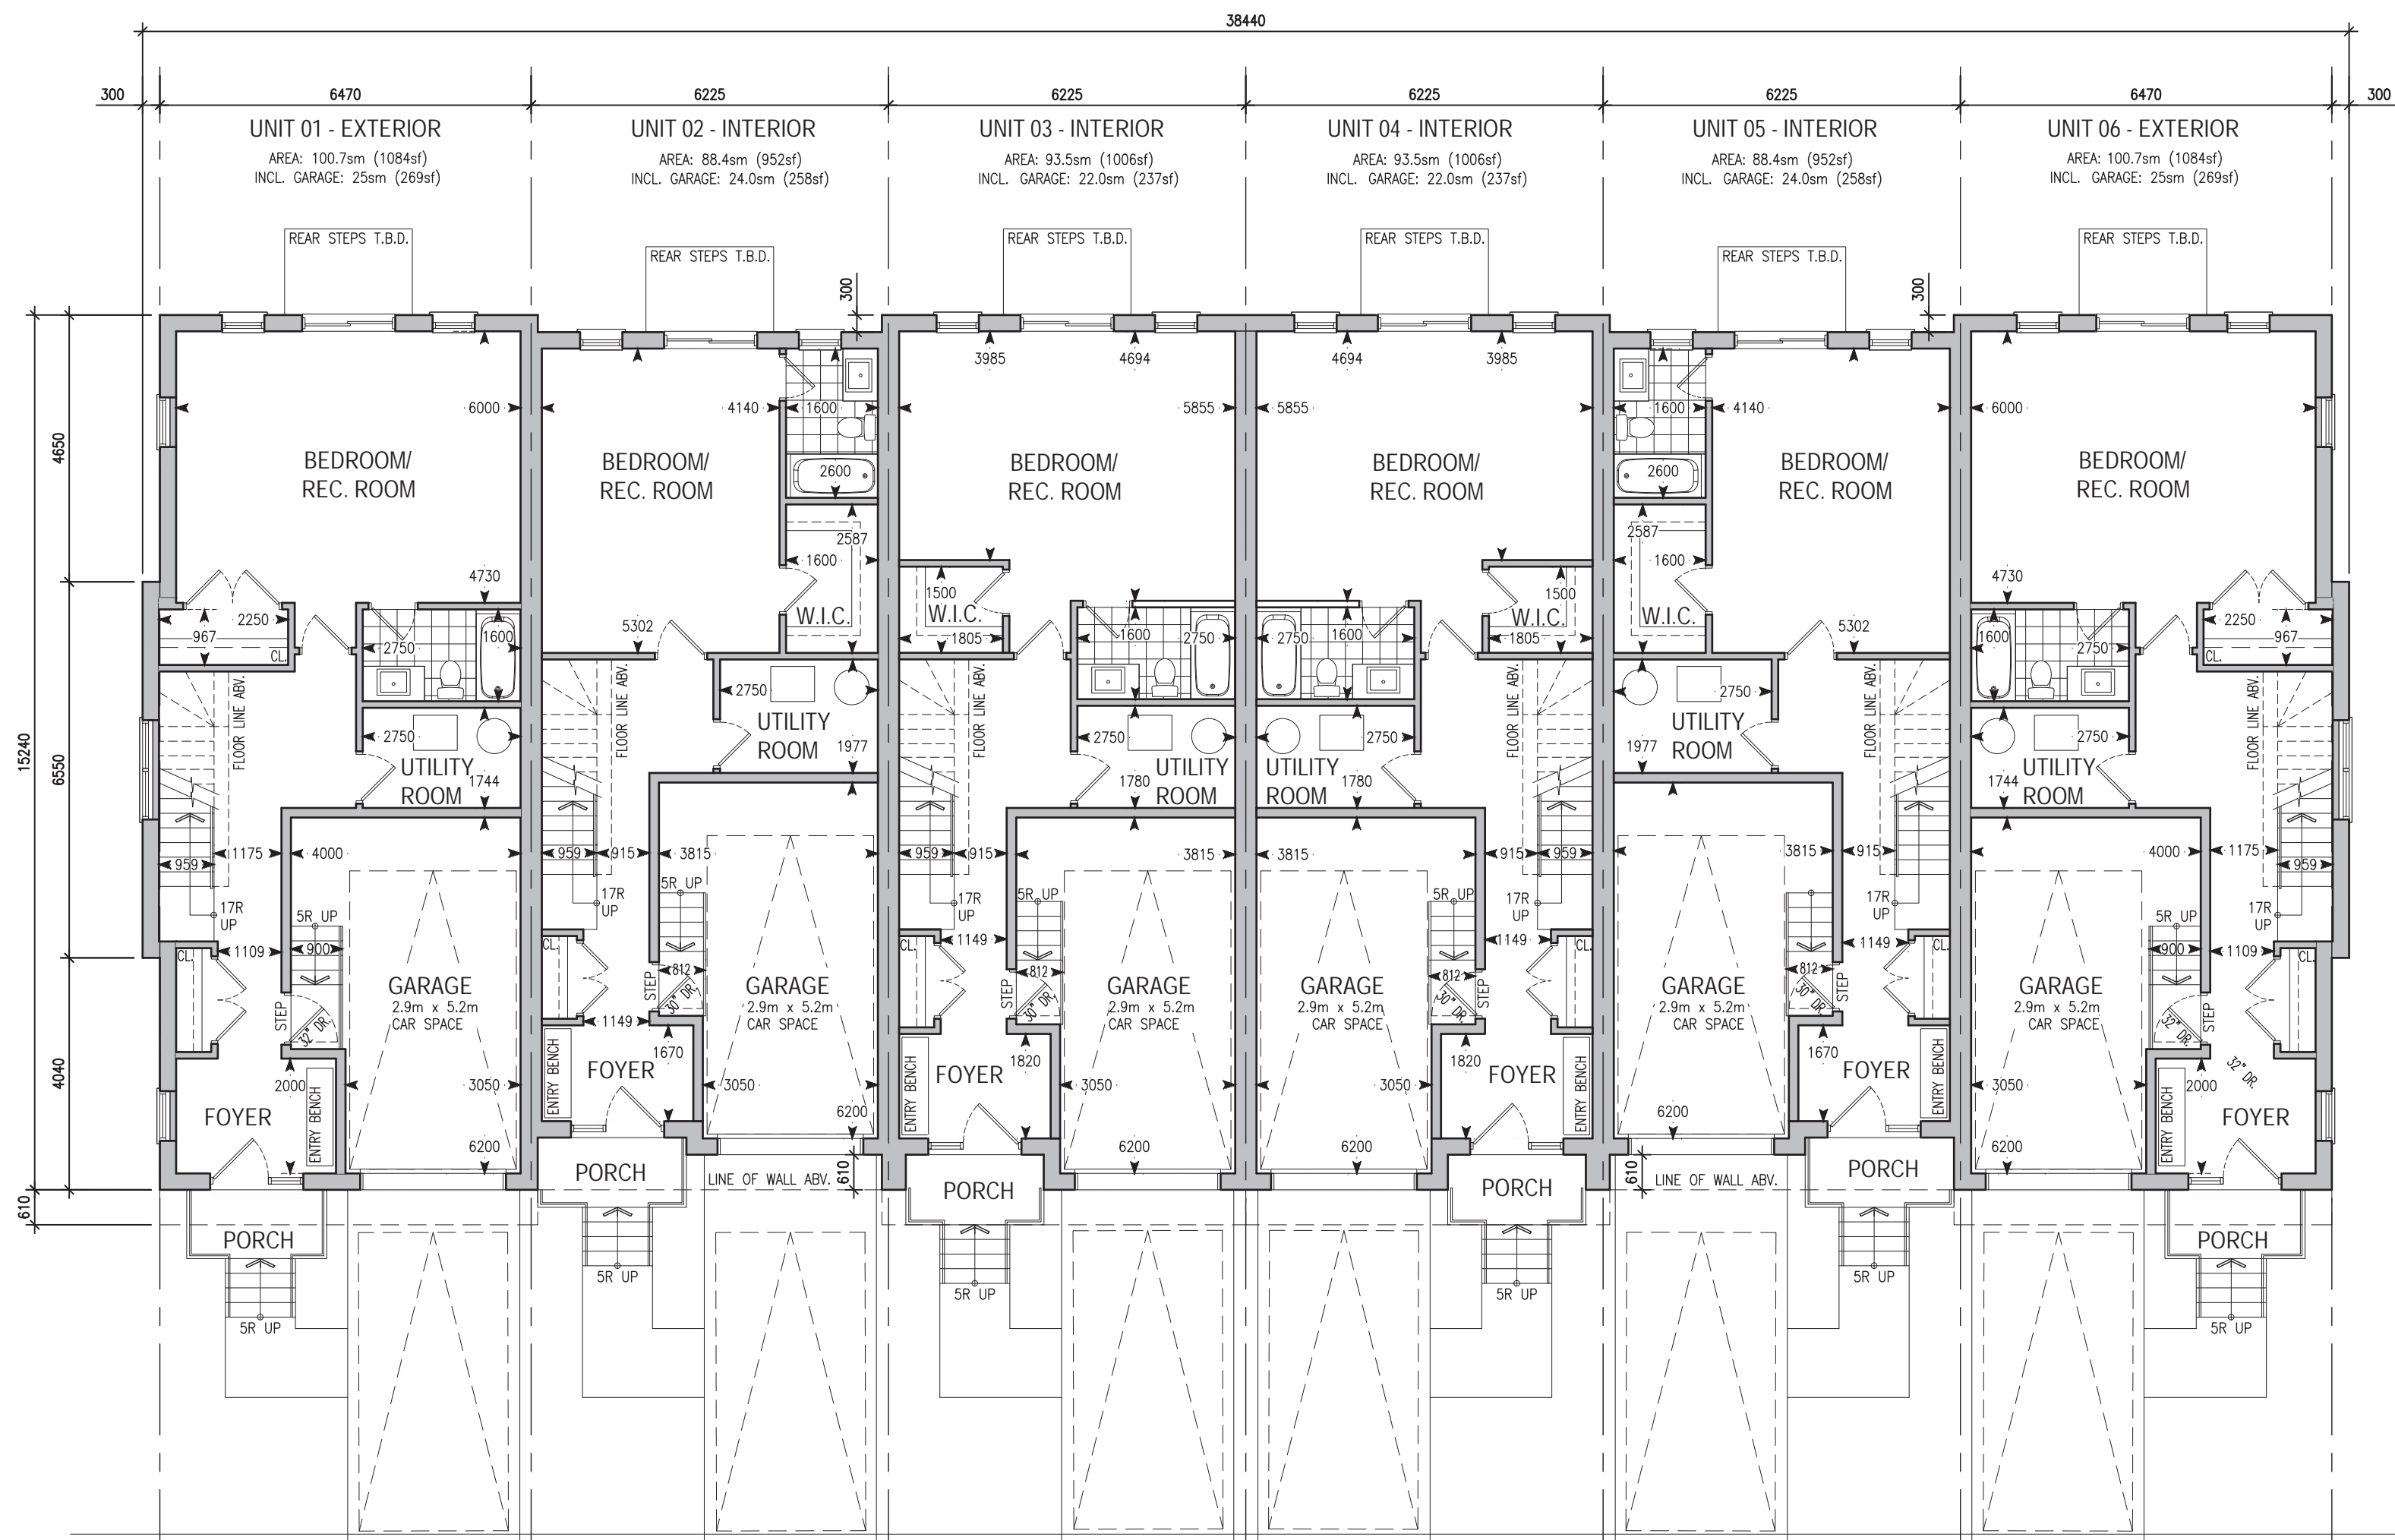

TOWNHOUSE BLOCK 1 - PROPOSED GROUND FLOOR PLAN