



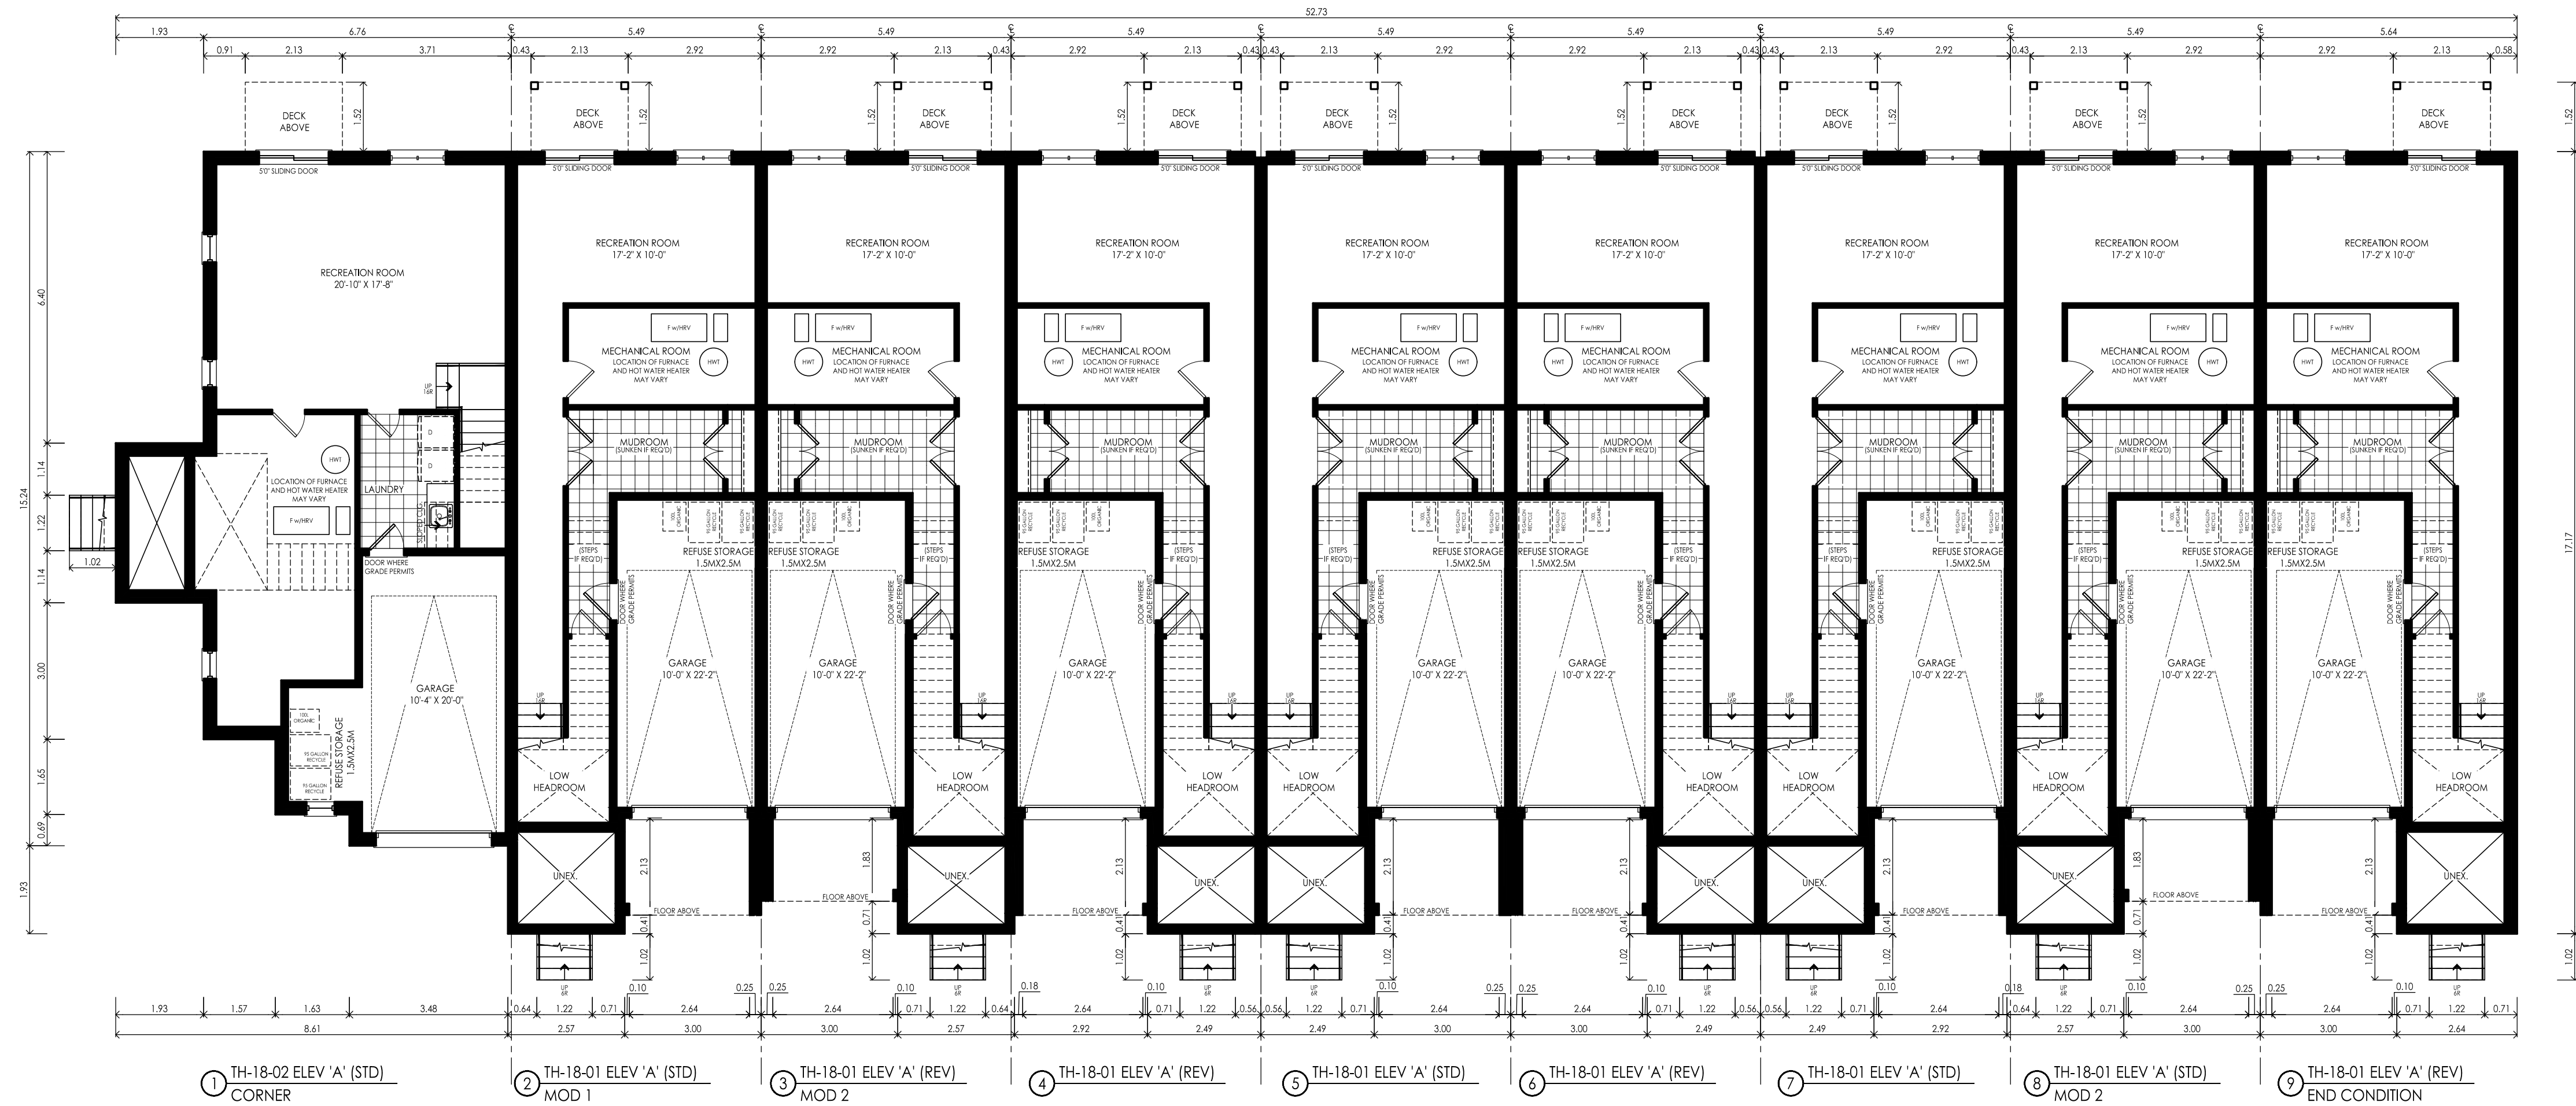

GROUND FLOOR - BLOCK 1

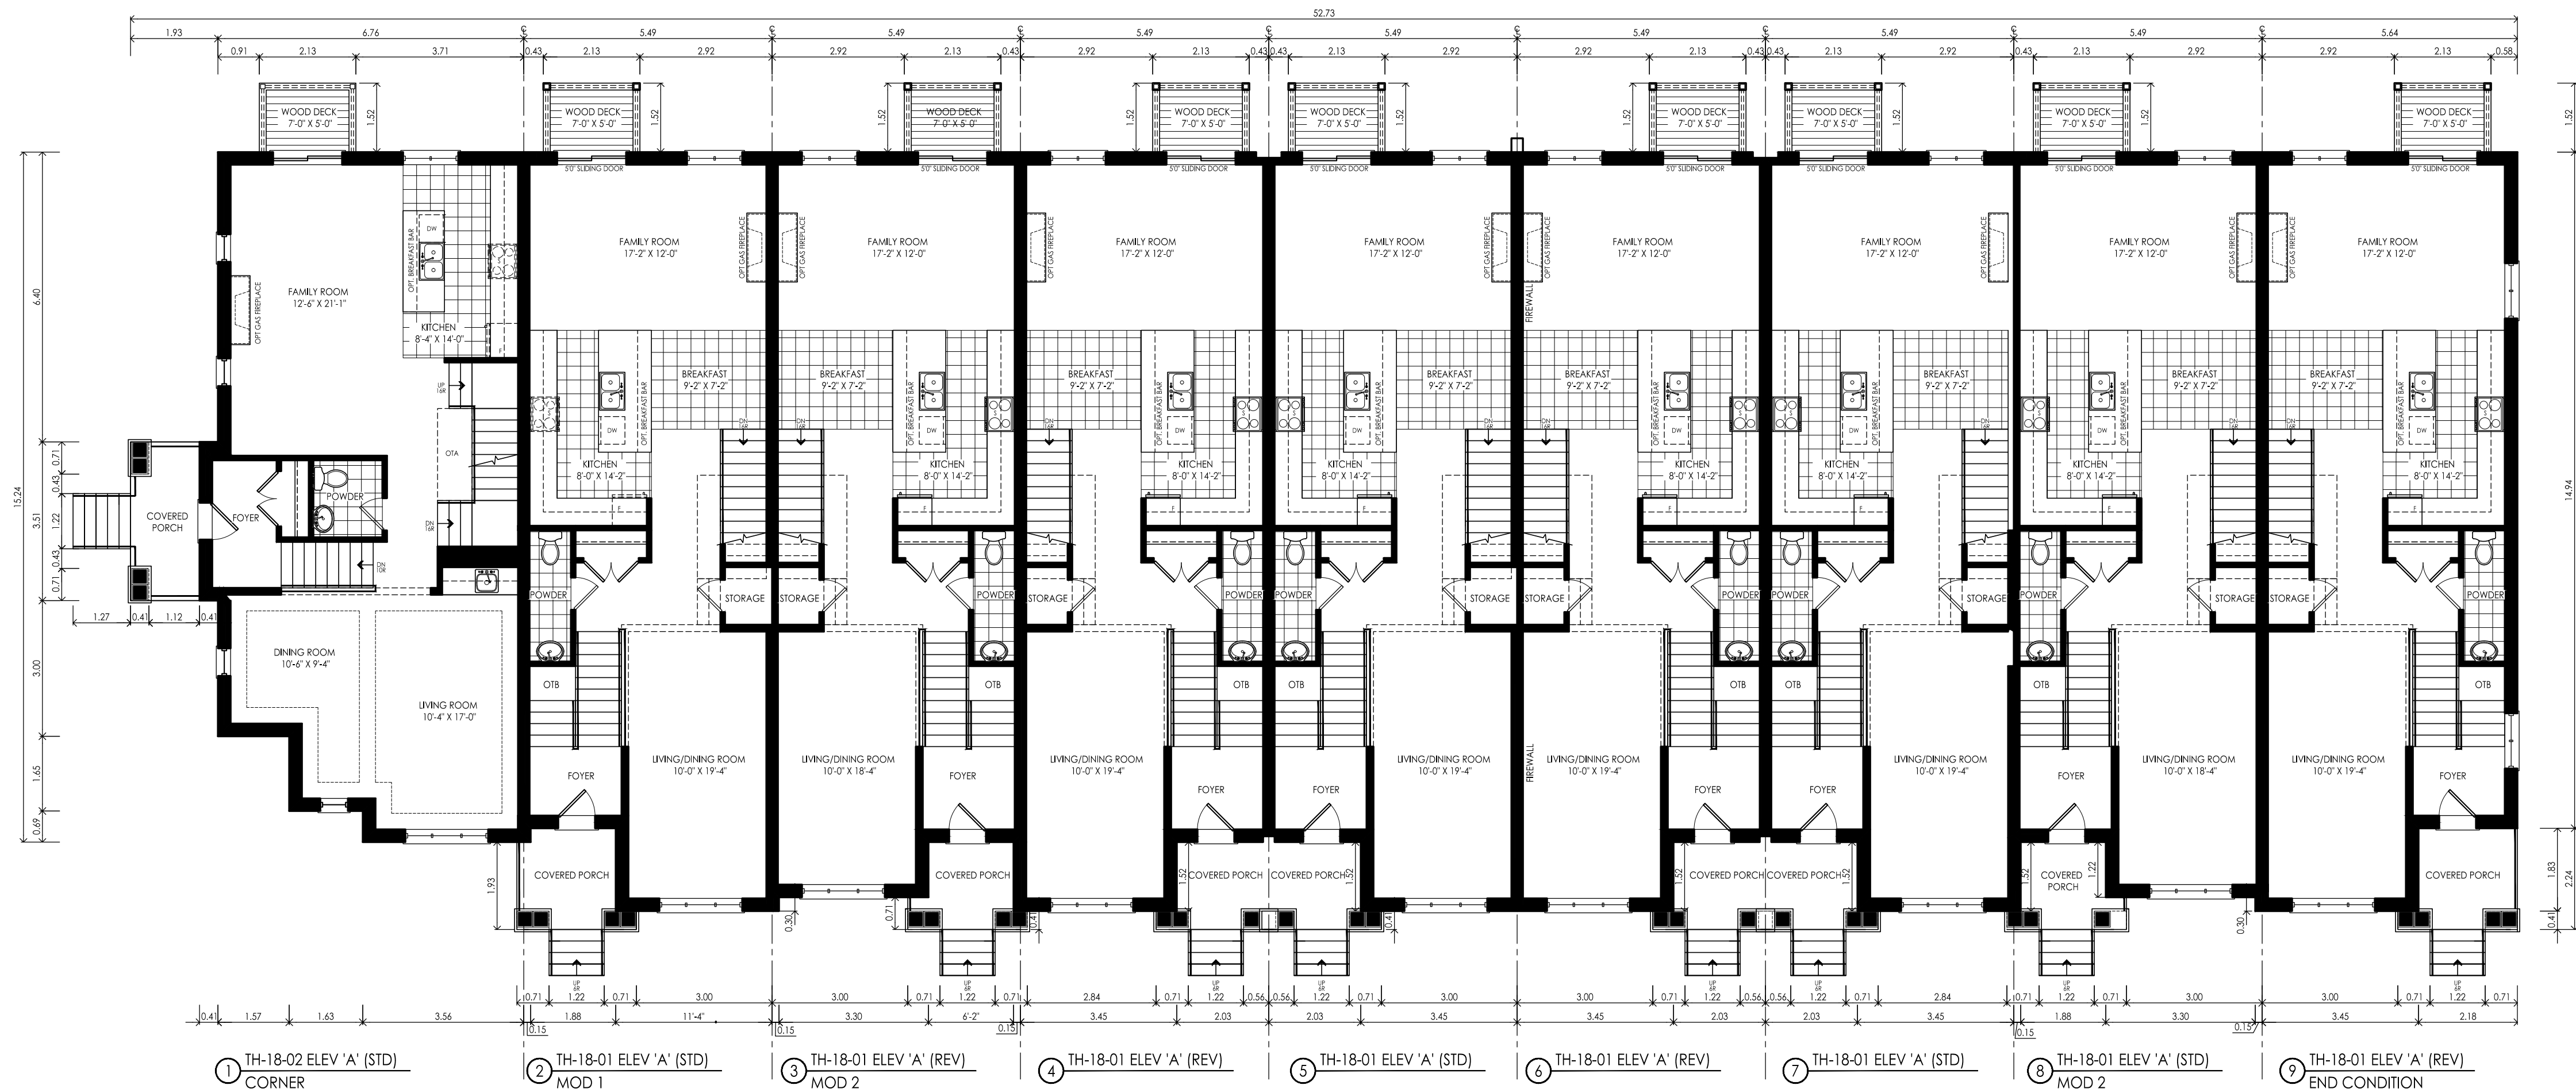

SECOND FLOOR - BLOCK 1