


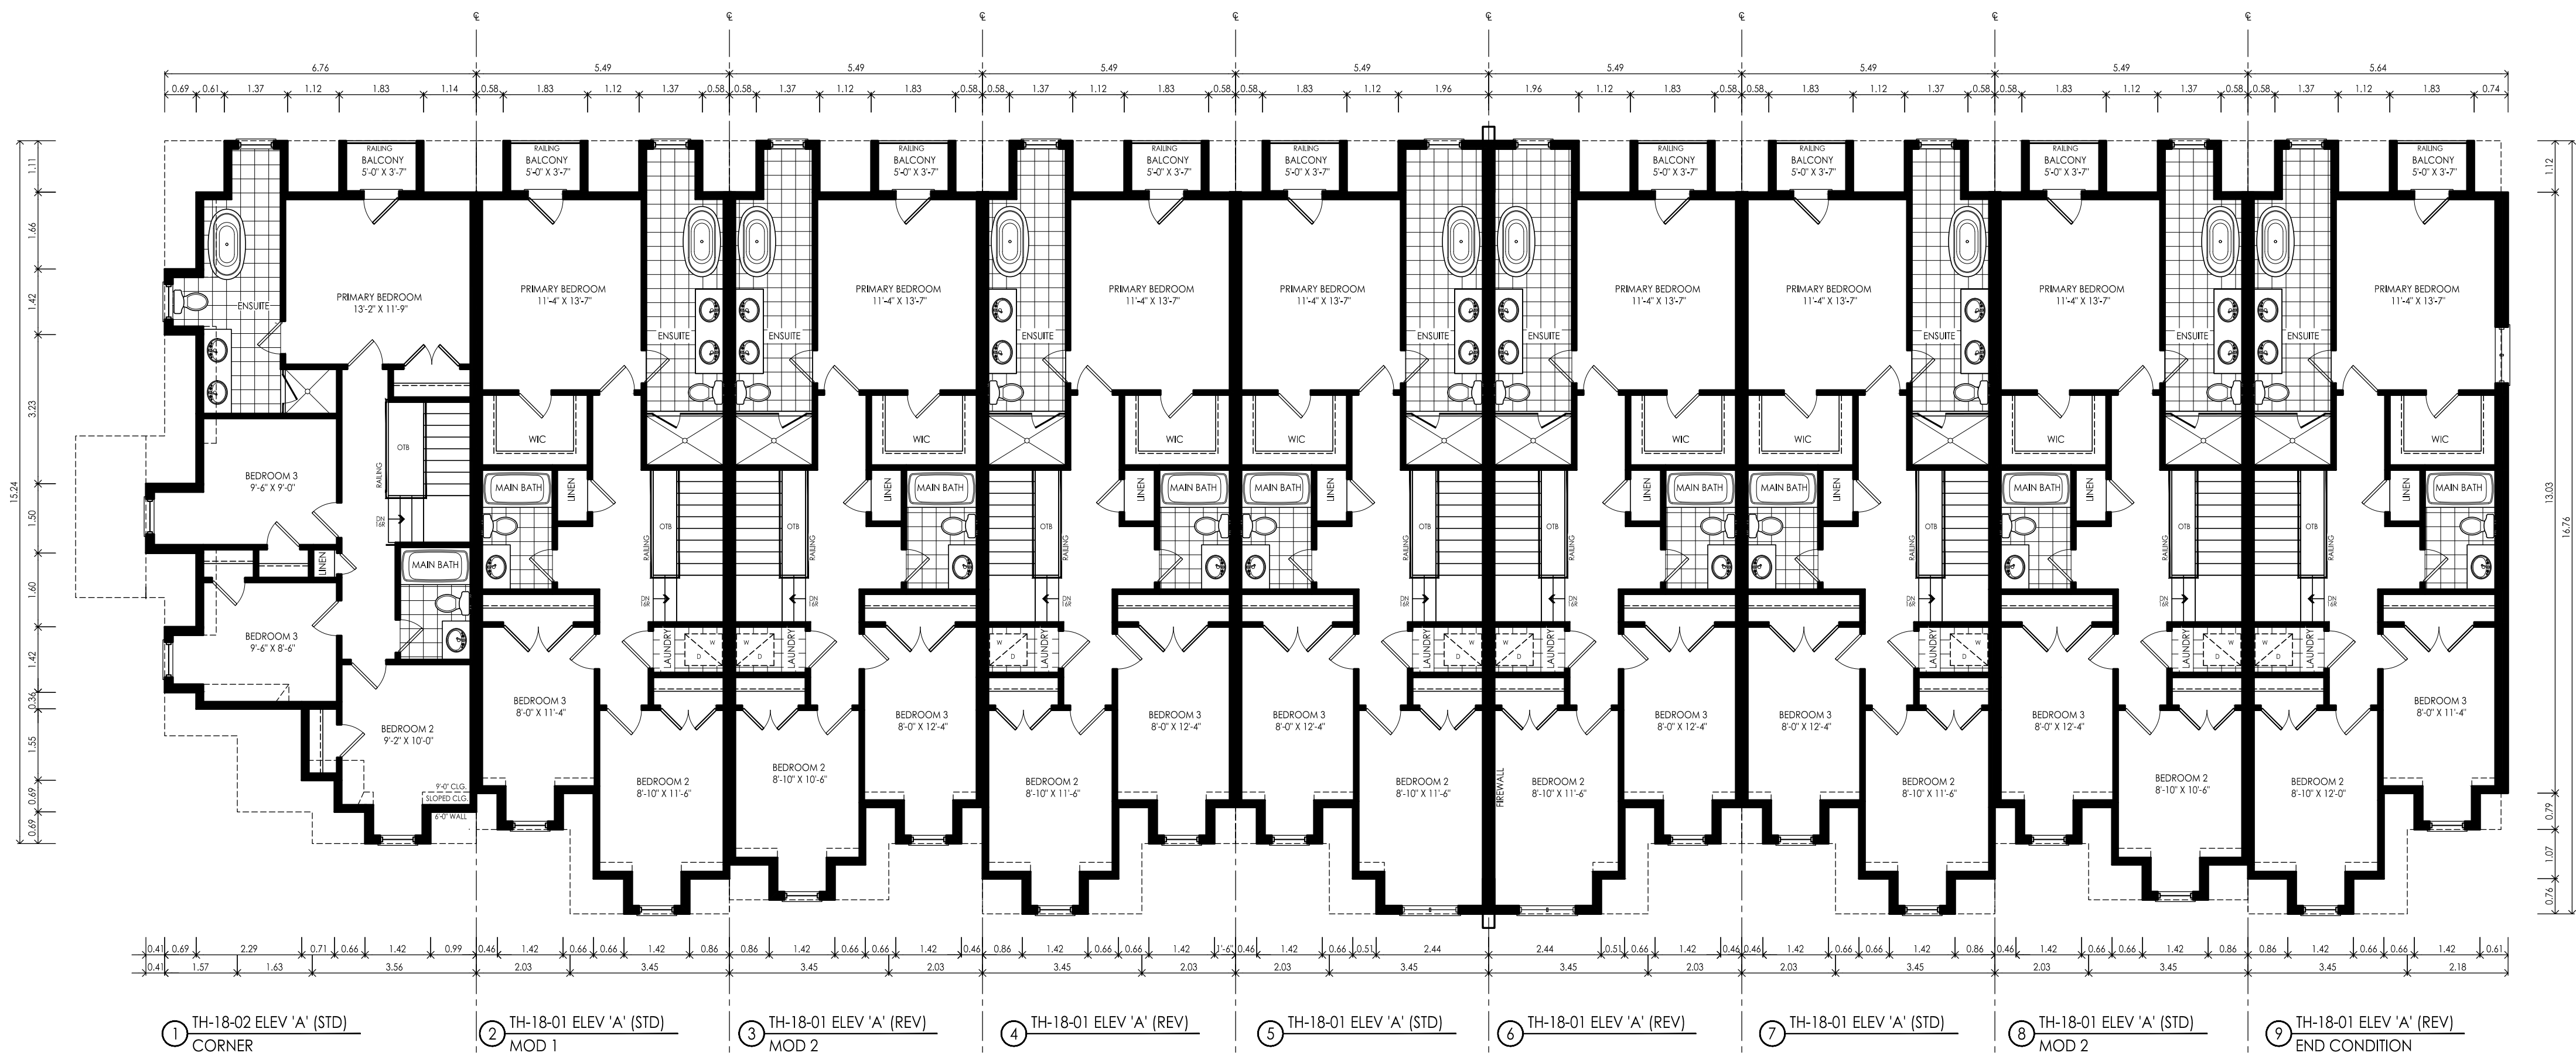

THIRD FLOOR - BLOCK 1

ALL INFORMATION CONTAINED HEREIN IS THE PROPERTY OF THE FLUG GROUP AND IS NOT TO BE REPRODUCED OR TRANSMITTED IN ANY FORM OR BY ANY MEANS, ELECTRONIC OR MECHANICAL, INCLUDING PHOTOCOPYING, RECORDING, OR BY ANY INFORMATION STORAGE AND RETRIEVAL SYSTEM, WITHOUT THE WRITTEN PERMISSION OF THE FLUG GROUP. THE FLUG GROUP ASSUMES NO LIABILITY FOR ANY ERRORS OR OMISSIONS IN THIS DOCUMENT. THE FLUG GROUP IS NOT RESPONSIBLE FOR ANY CONSEQUENCES ARISING FROM THE USE OF THIS DOCUMENT.

client
Milani Group
project
Port Credit
Mississauga
model
TH-18
TYPICALBLOCK
project #
20064
scale
1/8" = 1'0"
page

revisions	indicate	date
1	drawn for submission	10/1/18